
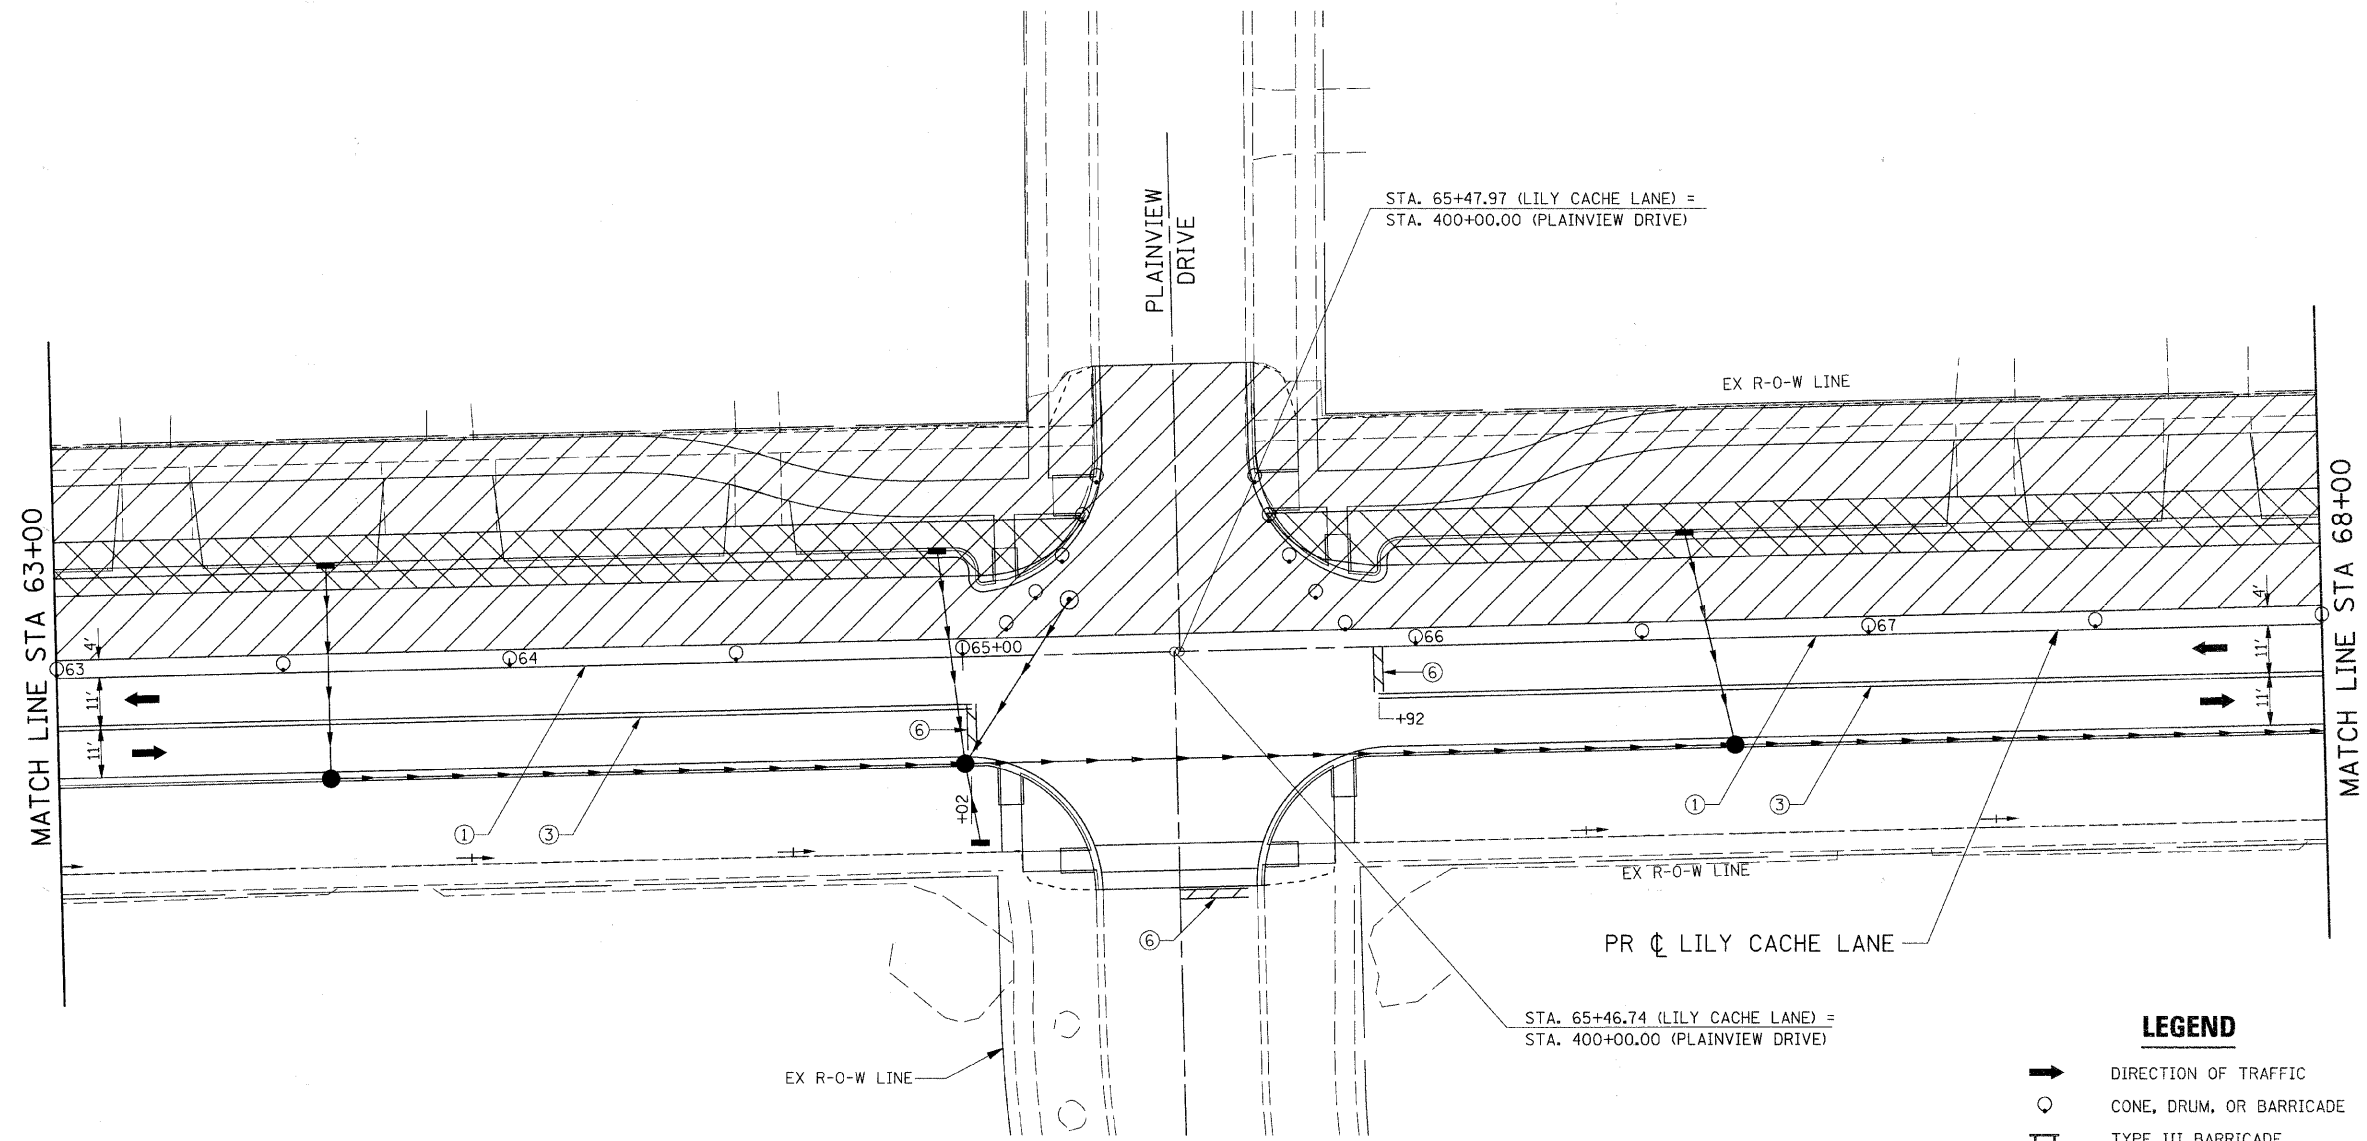


SEE "SUGGESTED STAGING PLAN SIDE ROADS" FOR CONSTRUCTION INFORMATION.

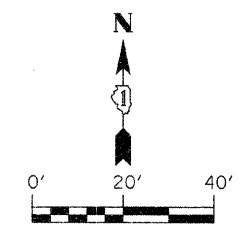

FILE NAME = G:\S09021\CADD_Sheets\9021M073-09.dgn	USER NAME = IE Consultants	DESIGNED -	REVISED -
		DRAWN -	REVISED -
	PLOT SCALE = 20.0000' / IN.	CHECKED -	REVISED -
	PLOT DATE = 10/22/2010	DATE -	REVISED -

**STATE OF ILLINOIS  
DEPARTMENT OF TRANSPORTATION**

<b>SUGGESTED STAGING PLAN STAGE 3 - LILY CACHE LANE</b>			
SCALE:	SHEET NO.	OF SHEETS	STA. 63+00 TO STA. 68+00

F.A.U.	SECTION	COUNTY	TOTAL SHEETS	SHEET NO.
1578	06-00046-01-PV	WILL	244	121
			CONTRACT NO. 63503	
ILLINOIS FED. AID PROJECT				