
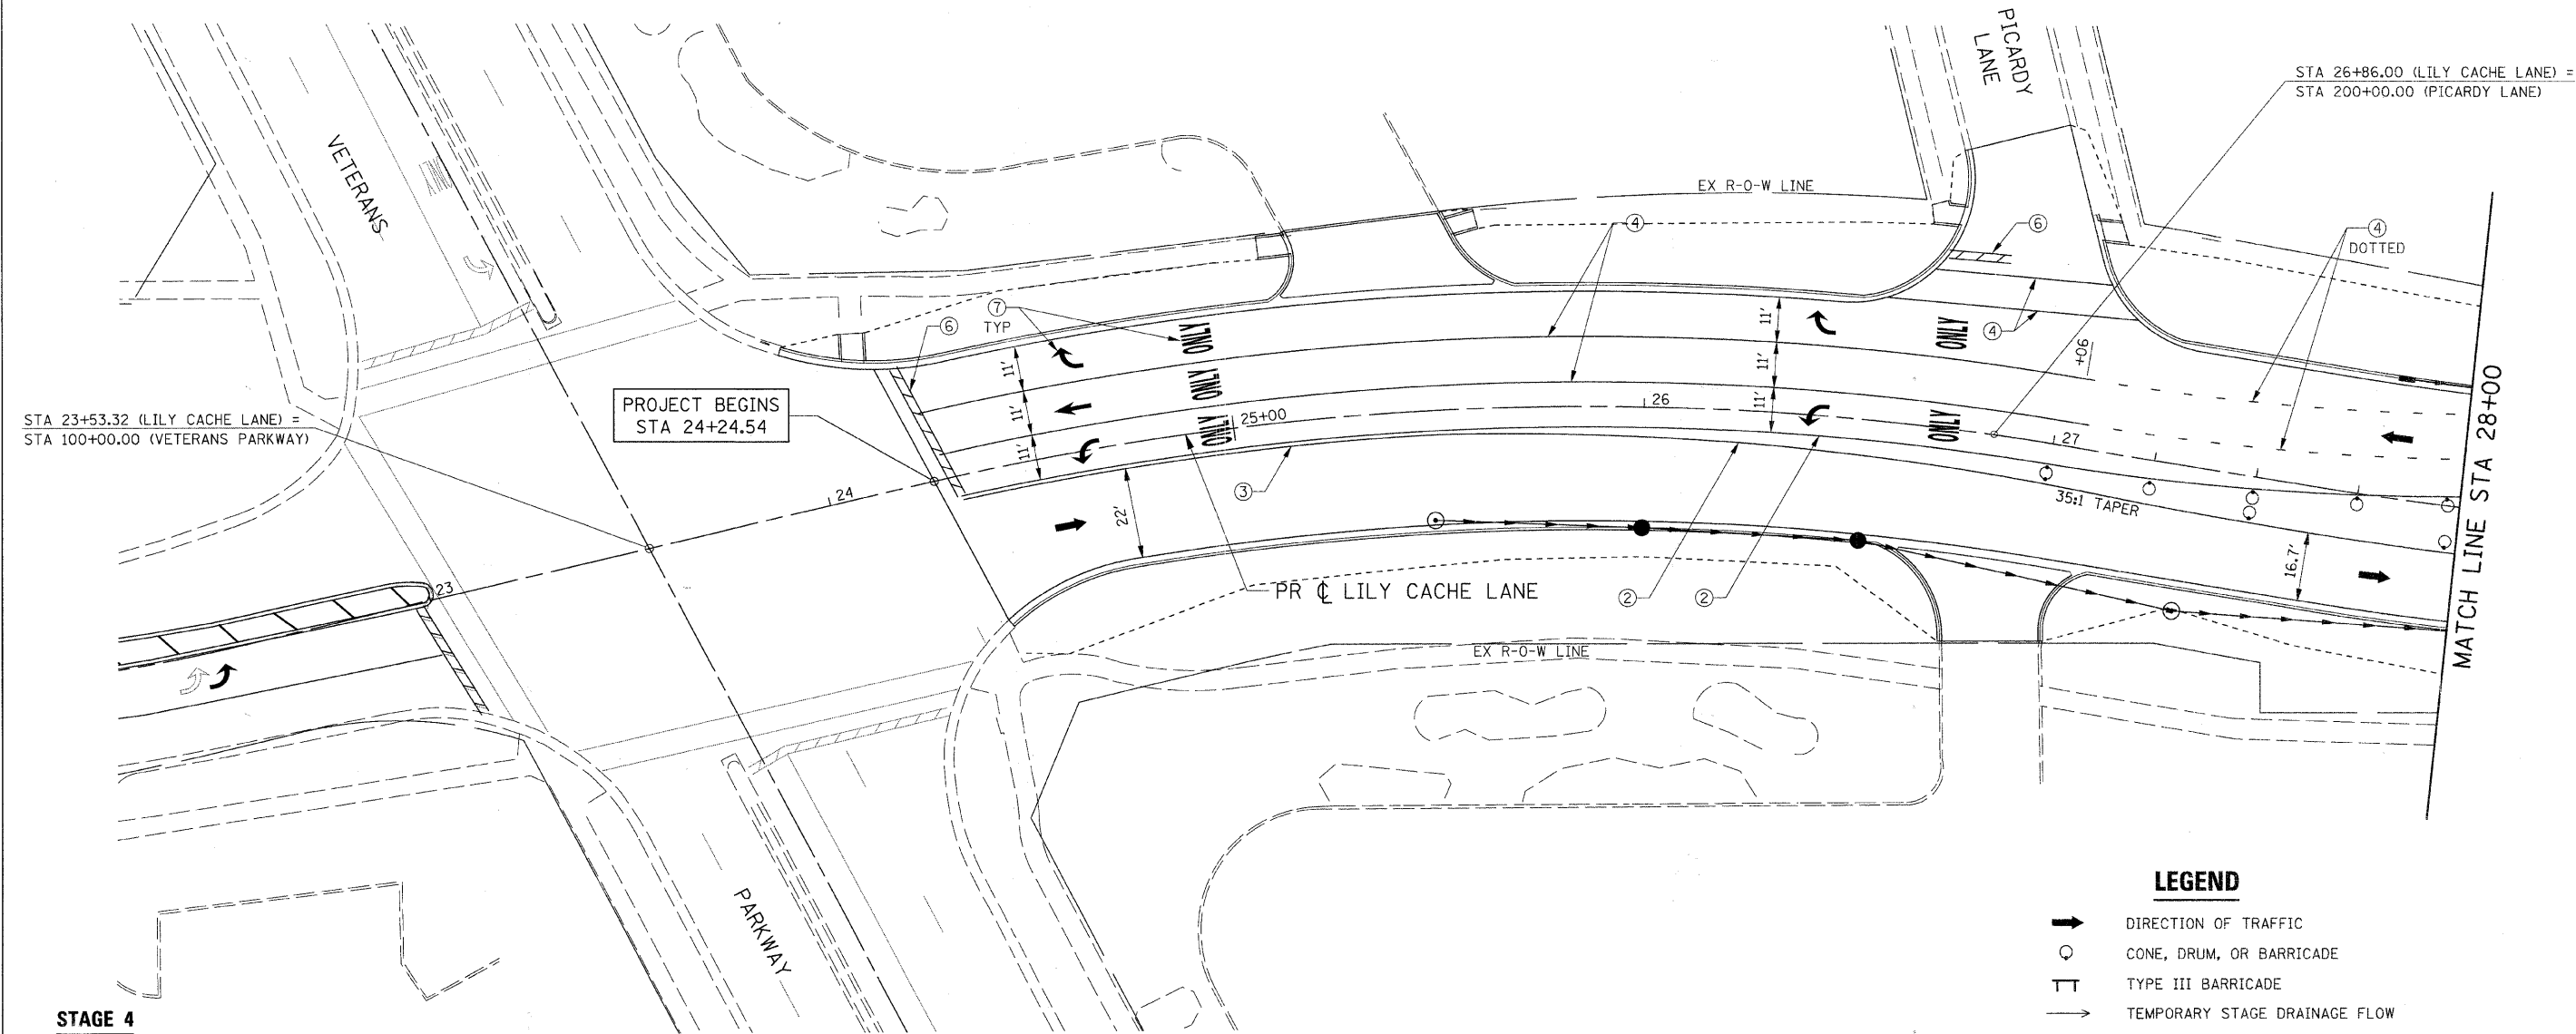


NOTES:

1. SEE "REMOVAL AND ADJUSTMENT PLANS" FOR REMOVAL OF EXISTING ITEMS.
2. CONTRACTOR SHALL MAINTAIN ACCESS TO ALL SIDE ROADS AND ENTRANCES AT ALL TIMES.
3. THE CONTRACTOR SHALL APPLY TYPE III PAVEMENT MARKING TAPE AS DIRECTED BY THE ENGINEER. THIS ITEM SHALL BE INCLUDED IN THE COST OF TEMPORARY PAVEMENT MARKINGS.

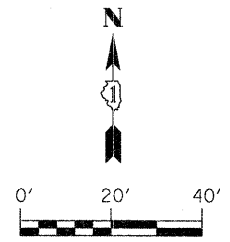

STA 23+53.32 (LILY CACHE LANE) =
STA 100+00.00 (VETERANS PARKWAY)

PROJECT BEGINS
STA 24+24.54

STA 26+86.00 (LILY CACHE LANE) =
STA 200+00.00 (PICARDY LANE)

MATCH LINE STA 28+00

**STAGE 4
RECOMMENDED SEQUENCE OF CONSTRUCTION:**

1. CONTRACTOR SHALL PLACE ALL ADVANCED WARNING SIGNAGE PRIOR TO BEGINNING ANY CONSTRUCTION IN ACCORDANCE WITH STANDARD 701326.
2. CONTRACTOR SHALL REMOVE ALL CONFLICTING PAVEMENT MARKINGS AND PLACE ALL TEMPORARY PAVEMENT MARKINGS AS SHOWN ON THE PLANS.
3. SHIFT TRAFFIC TO EACH SIDE OF MEDIAN UNLESS OTHERWISE SHOWN.
4. CONTRACTOR SHALL PROVIDE AND MAINTAIN TEMPORARY ENTRANCES WHERE REQUIRED DURING CONSTRUCTION.
5. REMOVE REMAINING EXISTING PAVEMENT AND CONSTRUCT RASIED MEDIAN.

LEGEND

- ➔ DIRECTION OF TRAFFIC
- CONE, DRUM, OR BARRICADE
- TT TYPE III BARRICADE
- ➔ TEMPORARY STAGE DRAINAGE FLOW
- ▨ STAGE CONSTRUCTION LIMITS
- ▨ TEMPORARY PAVEMENT
- ▨ TEMPORARY PAVEMENT REMOVAL
- ① TEMP. PAVEMENT MARKING - LINE 4" (WHITE)
- ② TEMP. PAVEMENT MARKING - LINE 4" (YELLOW)
- ③ TEMP. PAVEMENT MARKING - LINE 4" (DOUBLE YELLOW)
- ④ TEMP. PAVEMENT MARKING - LINE 6" (WHITE)
- ⑤ TEMP. PAVEMENT MARKING - LINE 12" (YELLOW)
- ⑥ TEMP. PAVEMENT MARKING - LINE 24" (WHITE)
- ⑦ TEMP. PAVEMENT MARKING - LETTERS & SYMBOLS

FILE NAME =	USER NAME = IE Consultants	DESIGNED -	REVISED -
G:\S09021\CADD_Sheets\9821M0T4-01.dgn		DRAWN -	REVISED -
	PLOT SCALE = 20,000' / IN.	CHECKED -	REVISED -
	PLOT DATE = 10/22/2010	DATE -	REVISED -

**STATE OF ILLINOIS
DEPARTMENT OF TRANSPORTATION**

**SUGGESTED STAGING PLAN
STAGE 4 - LILY CACHE LANE**

SCALE: SHEET NO. OF SHEETS STA. 24+24.54 TO STA. 28+00

F.A.U.	SECTION	COUNTY	TOTAL SHEETS	SHEET NO.
1578	06-00046-01-PV	WILL	244	129
CONTRACT NO. 63503			ILLINOIS FED. AID PROJECT	