
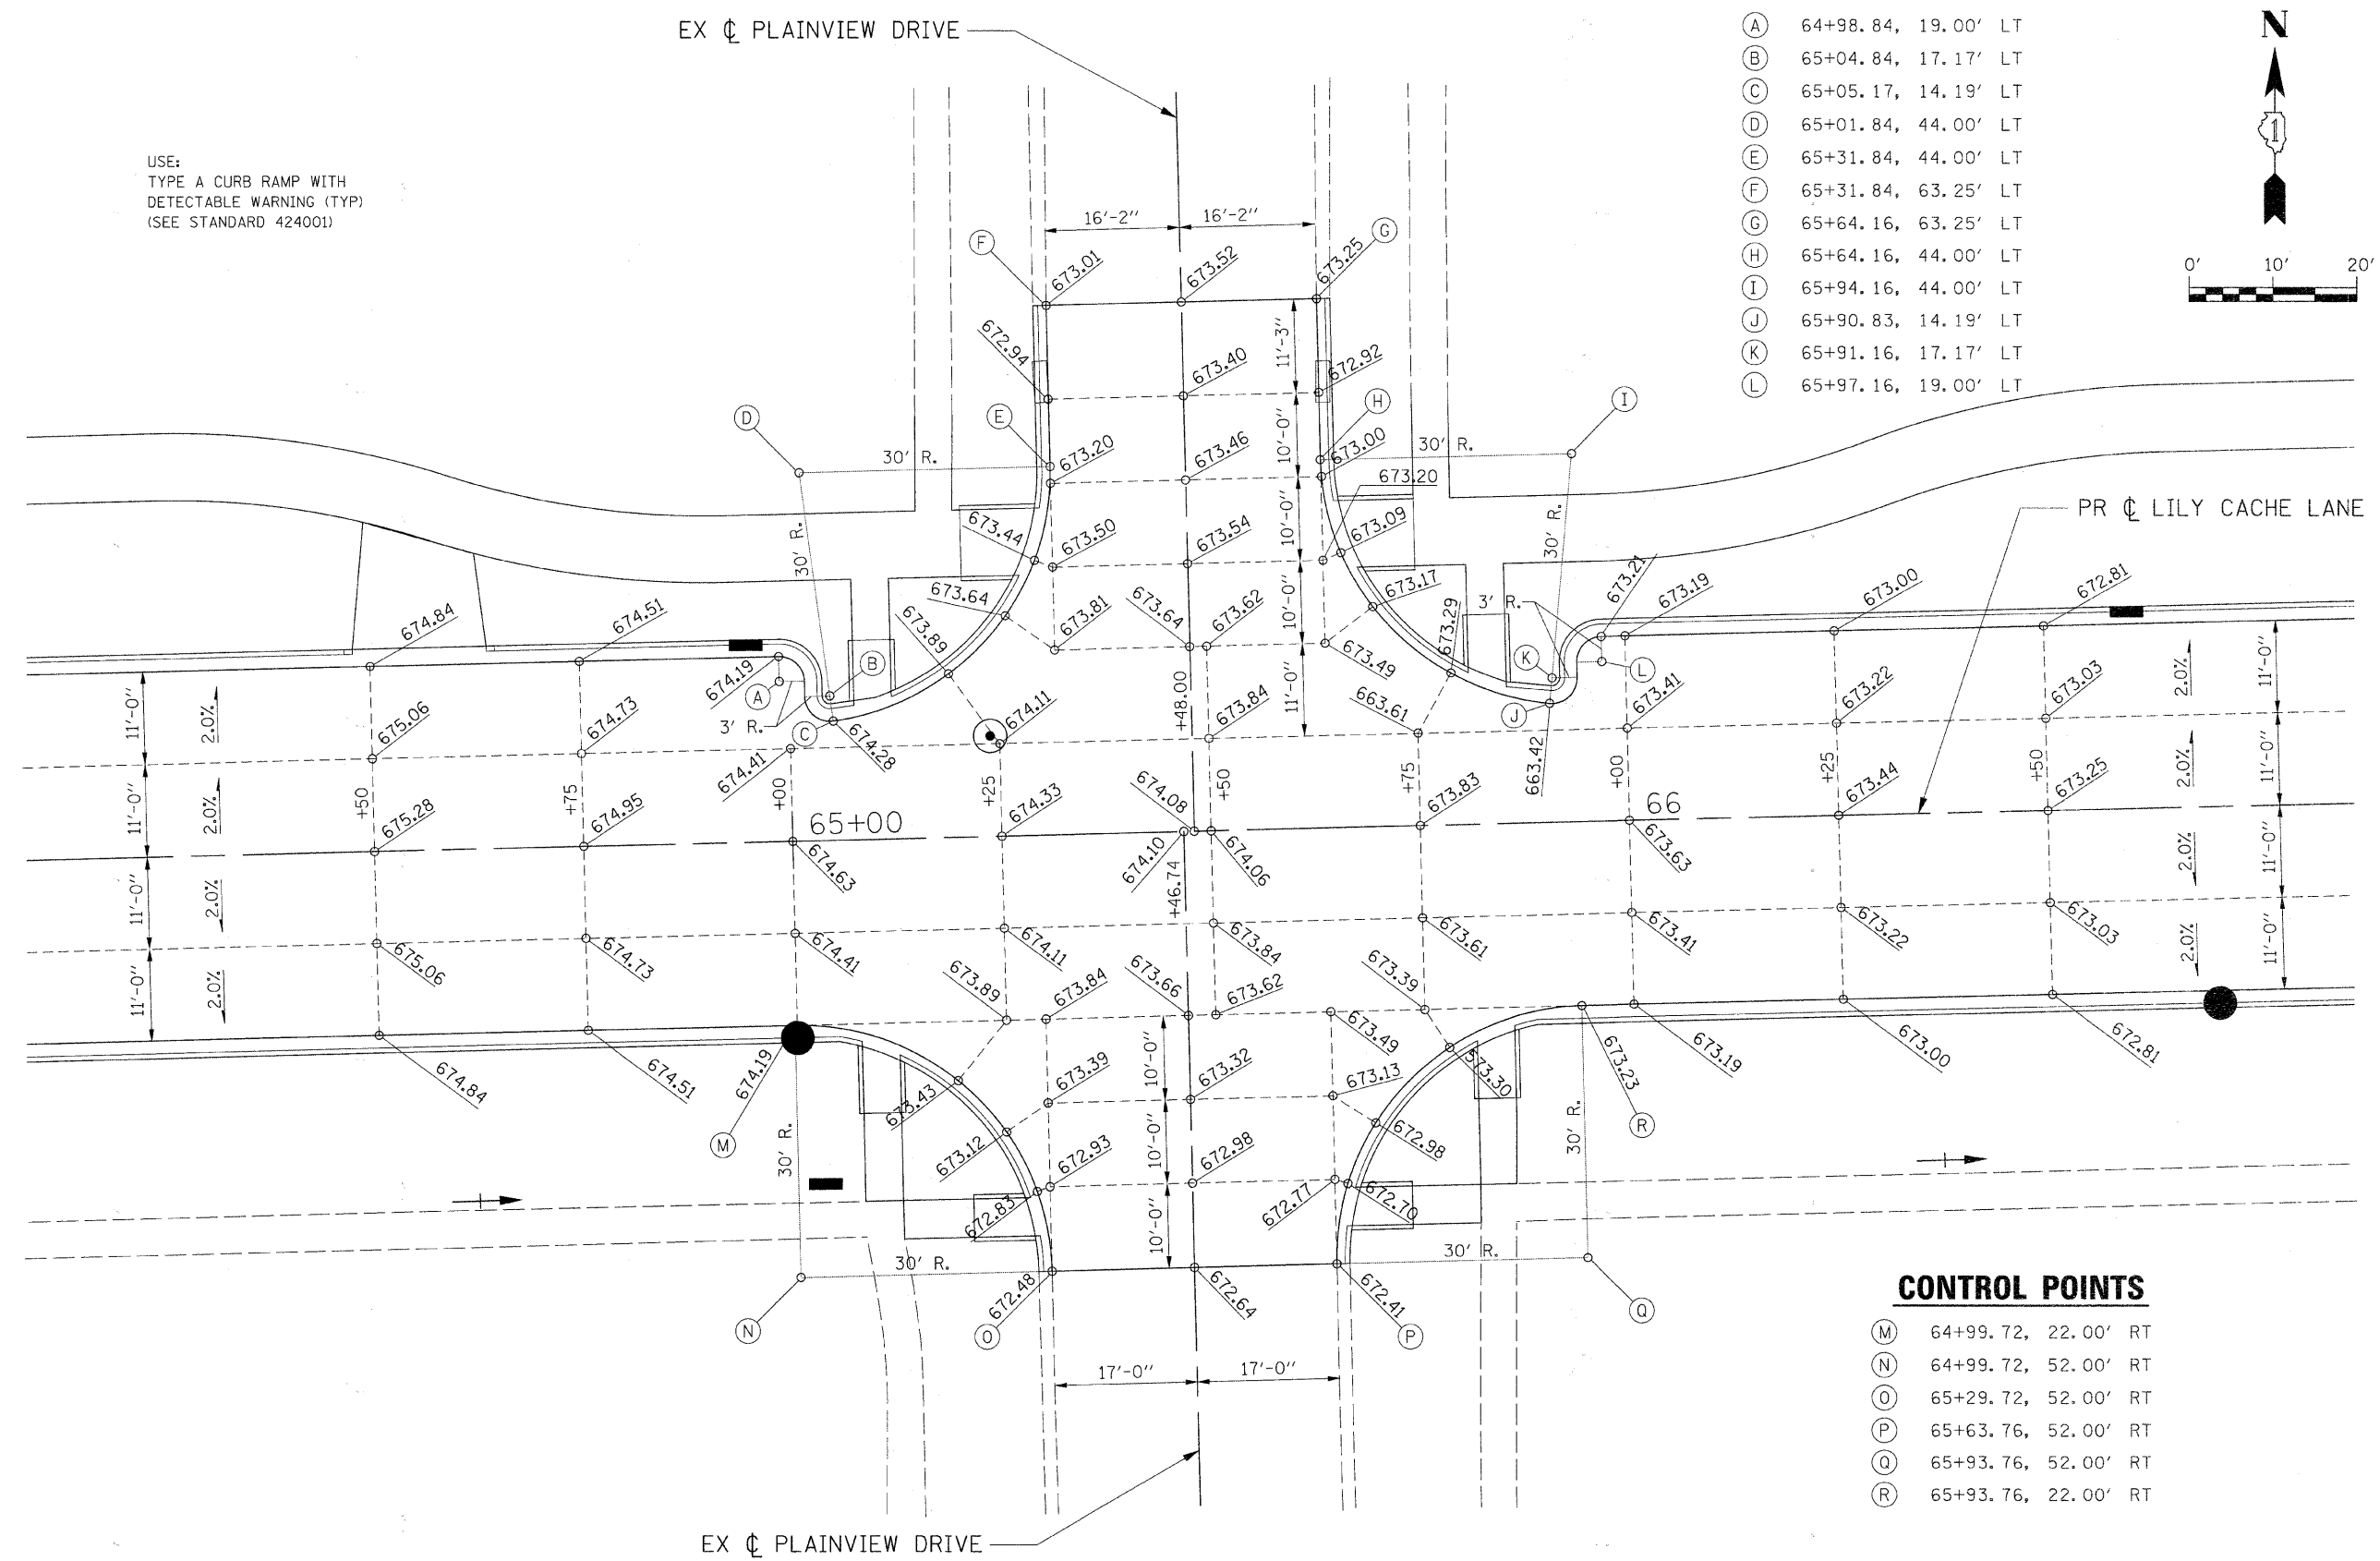


USE:  
TYPE A CURB RAMP WITH  
DETECTABLE WARNING (TYP)  
(SEE STANDARD 424001)

**CONTROL POINTS**

- (A) 64+98.84, 19.00' LT
- (B) 65+04.84, 17.17' LT
- (C) 65+05.17, 14.19' LT
- (D) 65+01.84, 44.00' LT
- (E) 65+31.84, 44.00' LT
- (F) 65+31.84, 63.25' LT
- (G) 65+64.16, 63.25' LT
- (H) 65+64.16, 44.00' LT
- (I) 65+94.16, 44.00' LT
- (J) 65+90.83, 14.19' LT
- (K) 65+91.16, 17.17' LT
- (L) 65+97.16, 19.00' LT

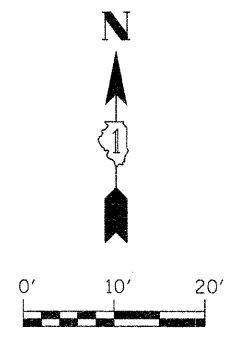

**CONTROL POINTS**

- (M) 64+99.72, 22.00' RT
- (N) 64+99.72, 52.00' RT
- (O) 65+29.72, 52.00' RT
- (P) 65+63.76, 52.00' RT
- (Q) 65+93.76, 52.00' RT
- (R) 65+93.76, 22.00' RT

FILE NAME = G:\S09021\CADD_Sheets\98211D03.dgn	USER NAME = IE Consultants	DESIGNED -	REVISED -	<b>STATE OF ILLINOIS DEPARTMENT OF TRANSPORTATION</b>	<b>INTERSECTION DETAIL PLAINVIEW DRIVE</b>			F.A.U.	SECTION	COUNTY	TOTAL SHEETS	SHEET NO.
	PLOT SCALE = 10.0000' / IN.	DRAWN -	REVISED -		1578	06-00046-01-PV	WILL	244	173			
PLOT DATE = 10/22/2010	CHECKED -	REVISED -	REVISED -	SCALE:	SHEET NO.	OF SHEETS	STA.	TO STA.	CONTRACT NO. 63503 ILLINOIS FED. AID PROJECT			