




WIRING SCHEMATIC LIGHTING CONTROLLER "C" NOT TO SCALE

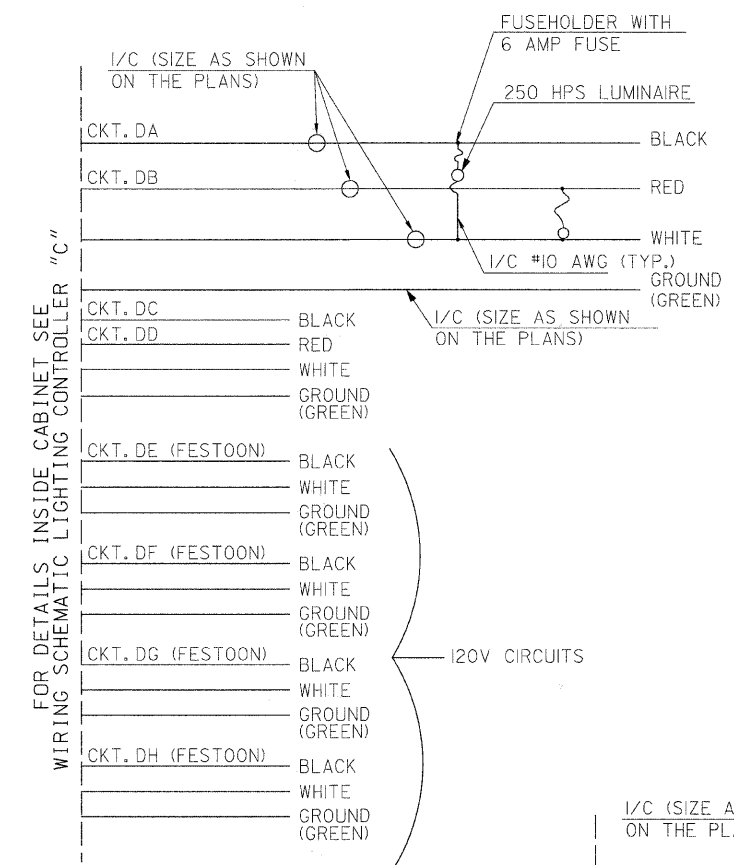


WIRING SCHEMATIC LIGHTING CONTROLLER "D" NOT TO SCALE

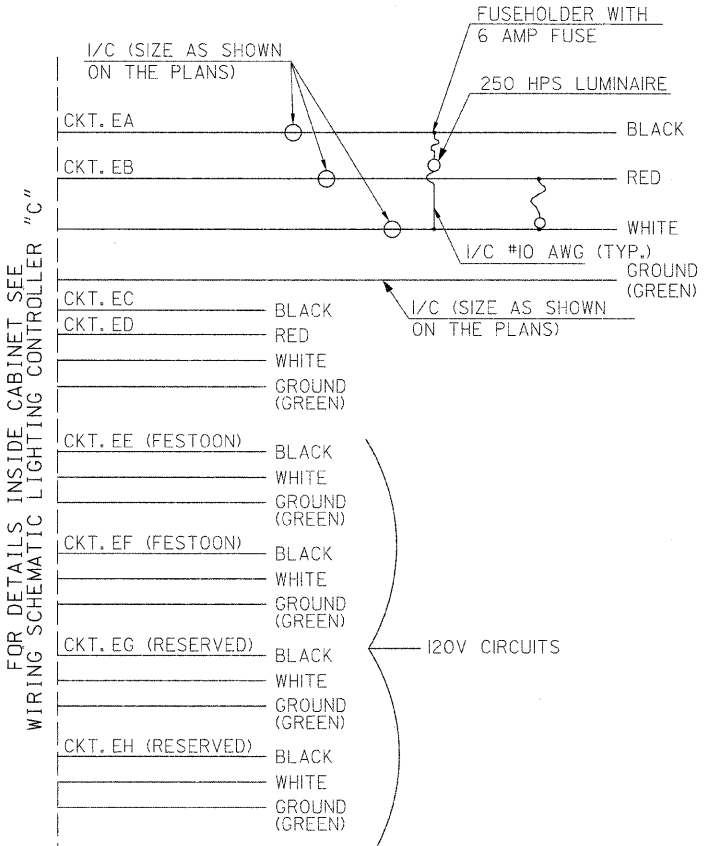

WIRING SCHEMATIC LIGHTING CONTROLLER "E" NOT TO SCALE

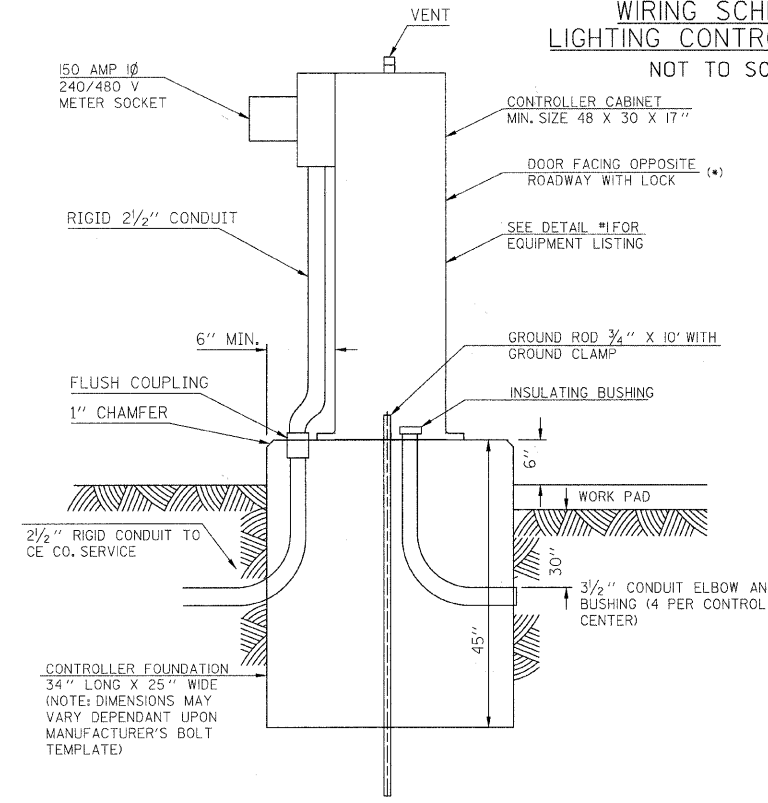

LIGHTING CONTROL CENTER

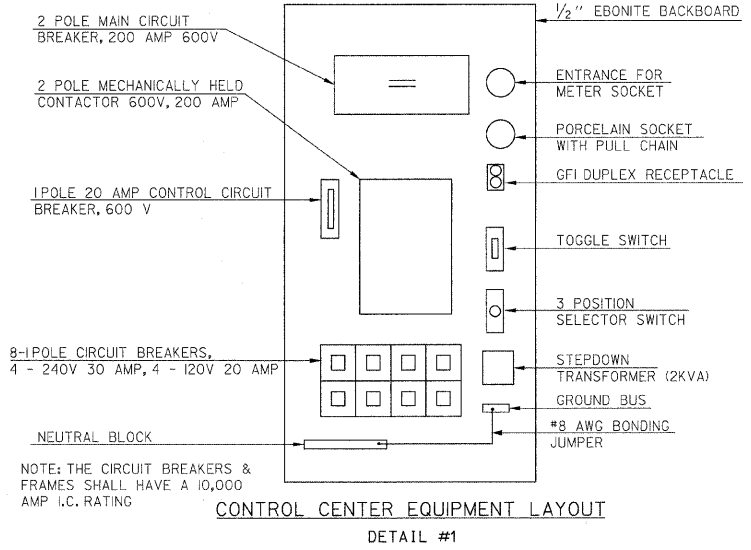

(\*) LABEL ON CABINET DOOR TO READ: "VILLAGE OF BOLINGBROOK STREETLIGHT CABINET" (THIS WORK IS INCLUDED IN COST OF THE LIGHTING CONTROLLER.)

FILE NAME = G:\S07021\CADD\Sheets\TS & LIGHTING\1011_DT03.dgn	USER NAME = IE Consultants	DESIGNED -	REVISED -	<b>STATE OF ILLINOIS DEPARTMENT OF TRANSPORTATION</b>	<b>LIGHTING DETAILS</b>	F.A.U.	SECTION	COUNTY	TOTAL SHEETS	SHEET NO.
PLOT SCALE = 5/8" = 1' IN.	DESIGNED -	REVISED -	1578			06-00046-01-PV	WILL	244	205	
PLOT DATE = 10/22/2010	CHECKED -	REVISED -	CONTRACT NO. 63503							
	DATE -	REVISED -	ILLINOIS FED. AID PROJECT							