


**EXISTING TYPICAL SECTION LEGEND  
(DUNDEE RD.)**

- ① HOT-MIX ASPHALT, THICKNESS VARIES 11" TO 13"
- ② AGGREGATE SUB BASE, VARIES 6" TO 13"
- ③ PCC SIDEWALK, 5"
- ④ HOT-MIX ASPHALT SURFACE REMOVAL, VARIABLE DEPTH
- ⑤ AGGREGATE SHOULDERS
- ⑥ AGGREGATE SHOULDER REMOVAL  
(PAID FOR AS REMOVAL AND DISPOSAL OF UNSUITABLE MATERIAL)

NOTE  
SEE REMOVAL PLAN FOR ADDITIONAL INFORMATION

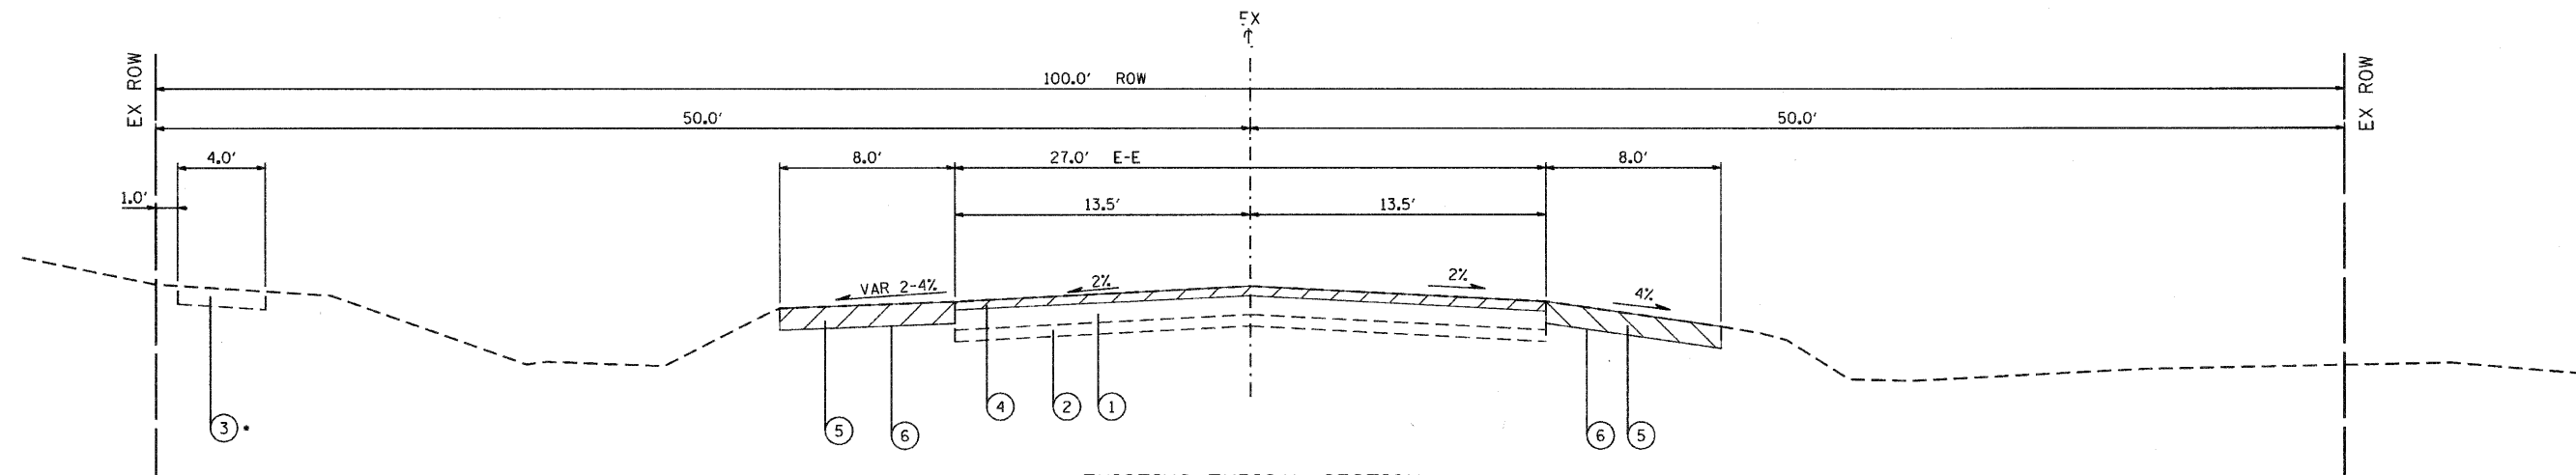

**EXISTING TYPICAL SECTION  
DUNDEE ROAD (IL RTE 68)**

STA 515+62 TO STA 532+10  
• SIDEWALK REMOVAL - STA 523+57 TO 525+78

COMPANY NAME: SEC GROUP, INC.  
 PROJECT CONTACT: A. JAIN  
 CLIENT: VILLAGE OF CARPENTERSVILLE  
 DATE PLOTTED: 11/25/2010 3:56:09 PM  
 FILE NAME: 060226-11p-02.dgn  
 PLOT DRIVER: pldrvr  
 PEN TABLE: standard-trans.tbl

**SEC Group, Inc.**  
 An HR Group Company  
 400 N. First Street  
 Naperville, IL 60563-2128  
 T 630.388.1778 F 630.388.1781  
 www.secgroup.com  
 Addison, IL • Yorkville, IL • New Lenox, IL • Chicago, IL

USER NAME = CHortko	DESIGNED - J. ATTANASEO	REVISED -
PLOT SCALE = N.T.S.	DRAWN - R. BEST	REVISED -
PLOT DATE = 11/25/2010	CHECKED - T. HAMILTON	REVISED -
	DATE - 10/25/10	REVISED -

**VILLAGE OF CARPENTERSVILLE**

EXISTING TYPICAL SECTIONS	
SCALE: N.T.S.	SHEET NO. 2 OF 6 SHEETS STA. TO STA.

F.A. RTE.	SECTION	COUNTY	TOTAL SHEETS	SHEET NO.
•	06-00074-00-FP	KANE	211	7
* FAU 2414, FAU 1280, FAP 343			CONTRACT NO. 63504	
FED. ROAD DIST. NO. [ILLINOIS] FED. AID PROJECT				