
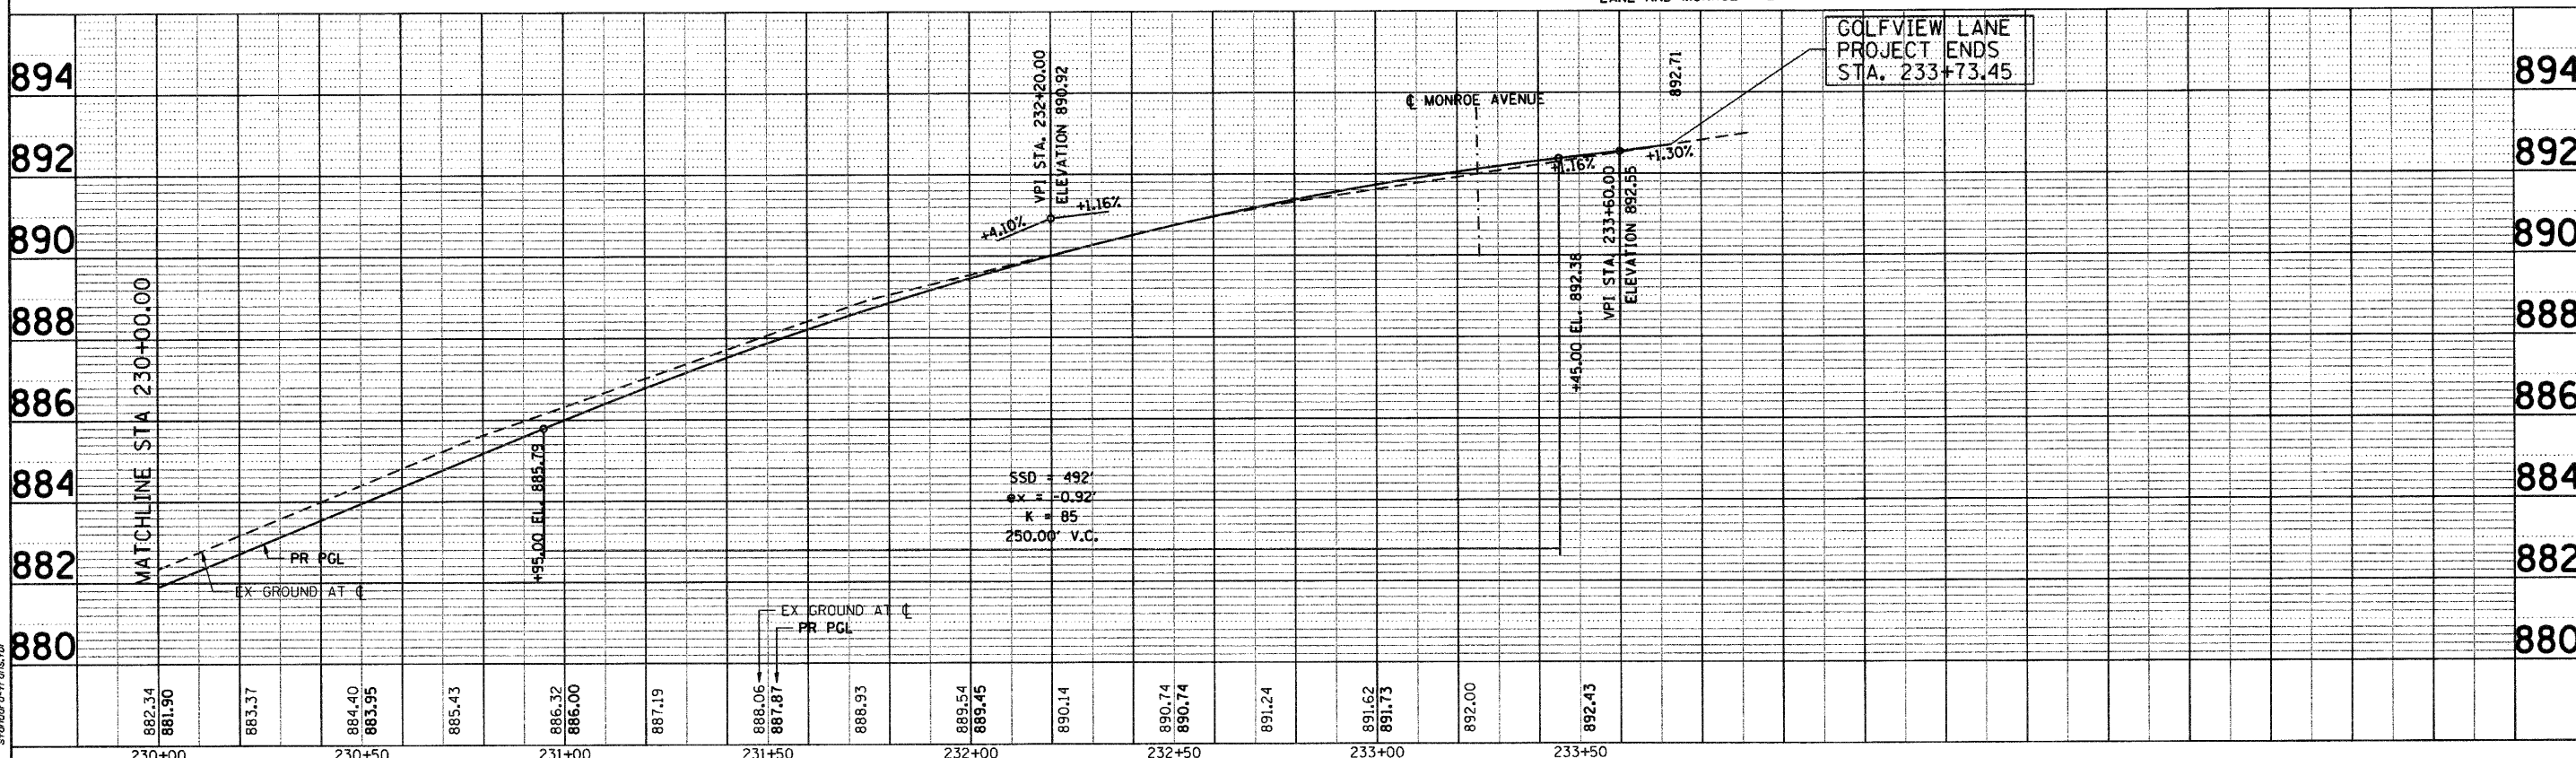
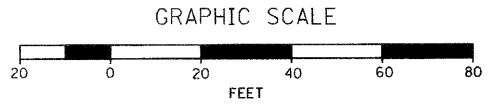


DATE	
BY	
REVISION	
PLANNED	
NOTED	
NO.	

DATE	
BY	
REVISION	
PLANNED	
NOTED	
NO.	

COMPANY NAME: SEC GROUP, INC.  
 PROJECT CONTACT: A. JAIN  
 CLIENT: VILLAGE OF CARPENTERSVILLE  
 FILE NAME: 06-00074-00-FP  
 PLOT DATE: 11/25/10  
 PLOT SCALE: 1" = 20'

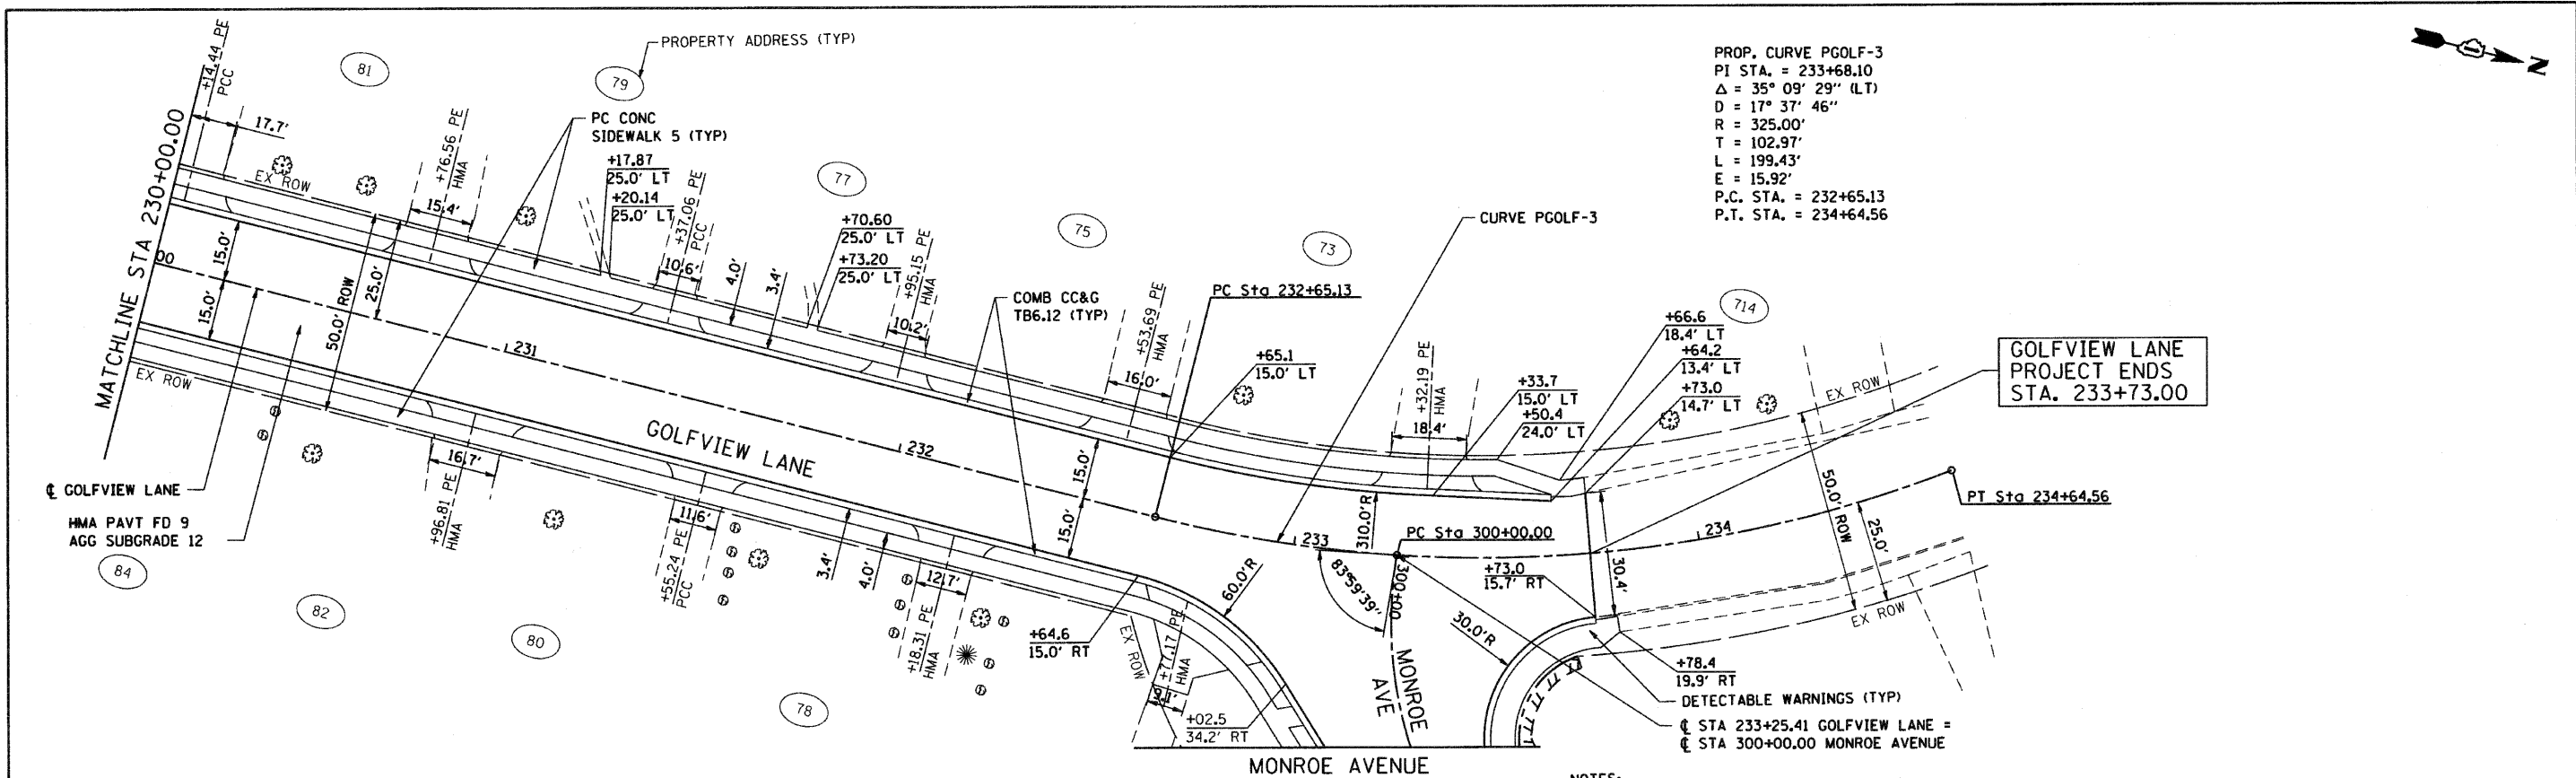

882.34	881.90	883.37	884.40	883.95	885.43	886.32	886.00	887.19	888.06	887.81	888.93	889.54	889.45	890.14	890.74	890.74	891.24	891.62	891.73	892.00	892.43
--------	--------	

**SEC Group, Inc.**  
 An HR Green Company  
 420 N. Front Street  
 Mettawa, IL 60050-2108  
 L 815.386.1779 F 815.386.1781  
 www.secgroupinc.com

USER NAME = Char-18	DESIGNED - C. HARTKE	REVISED -
DRAWN - R. BEST	REVISIONS -	
CHECKED - T. HAMILTON	REVISIONS -	
DATE = 10/25/10	REVISIONS -	

**VILLAGE OF CARPENTERSVILLE**

SCALE: 1" = 20'	SHEET NO. 12 OF 20 SHEETS	STA. 230+00 TO STA. END
-----------------	---------------------------	-------------------------

F.A. RTE.	SECTION	COUNTY	TOTAL SHEETS	SHEET NO.
	06-00074-00-FP	KANE	211	31
FAU 2414, FAU 1280, FAP 343		CONTRACT NO. 63504		
FED. ROAD DIST. NO.		ILLINOIS FED. AID PROJECT		