


LEGEND:

- WORK ZONE
- DIRECTION OF TRAFFIC
- DRUMS, TYPE I OR TYPE II BARRICADES (SEE NOTE 2)
- TEMPORARY SIGN
- BARRICADE, TYPE III

NOTES:

1. PAVEMENT MARKING REMOVAL SHALL INCLUDE EXISTING CENTERLINE PAVEMENT MARKING.
2. DRUMS, TYPE I OR TYPE II BARRICADES SHALL BE SPACED AT 50' C-C FOR FIRST 250'. ADDITIONAL MAY BE SPACED 100' C-C.
3. "FLAGGER" SIGNS SHALL BE DISPLAYED ONLY WHEN FLAGGERS ARE PRESENT AND CONTROLLING THE FLOW OF TRAFFIC.

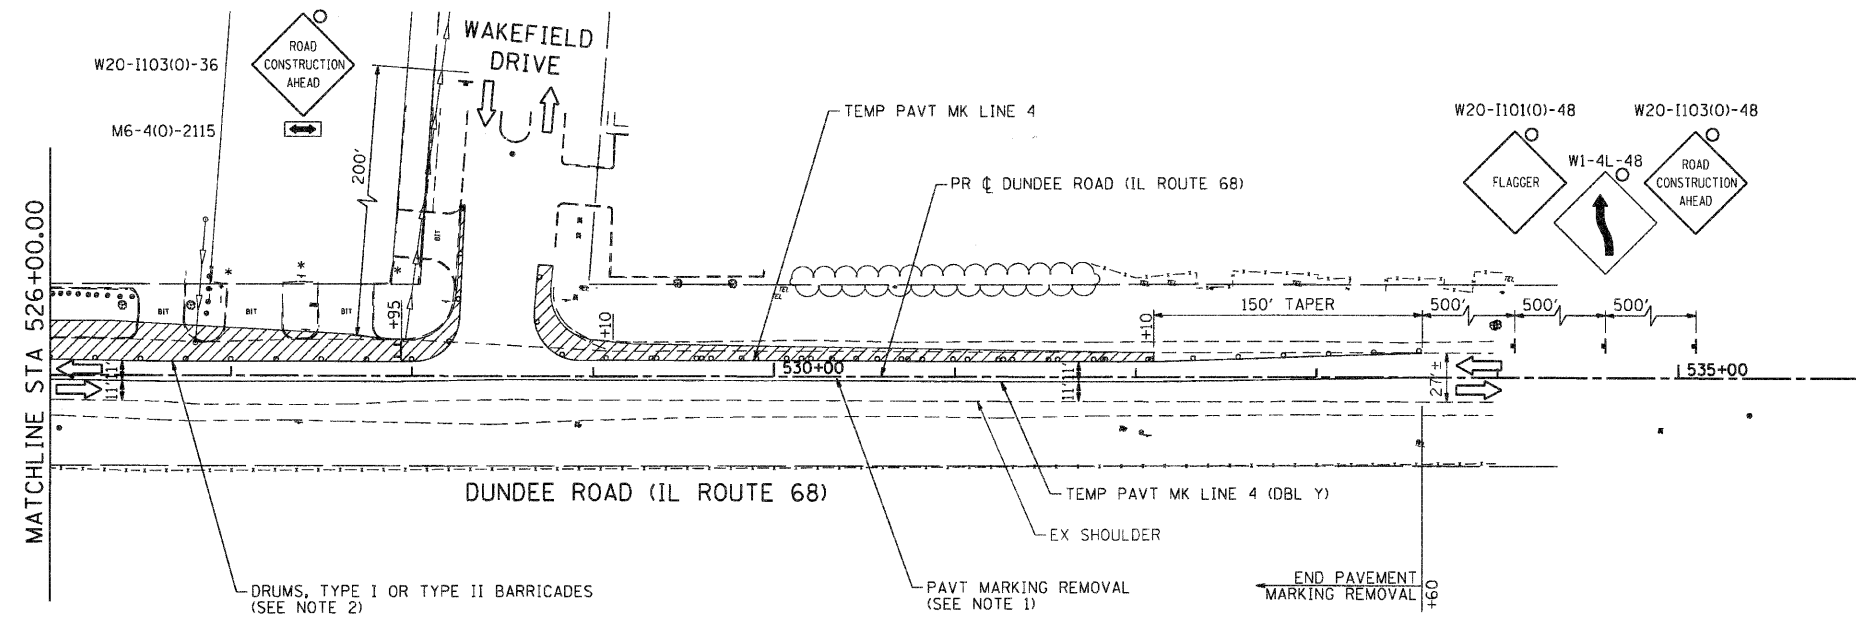

GRAPHIC SCALE



COMPANY NAME: SEC GROUP, INC.
 PROJECT CONTACT: VILLAGE OF CARPENTERSVILLE
 CLIENT: VILLAGE OF CARPENTERSVILLE
 DATE PLOTTED: 11/11/2010 5:56:05 PM
 FILE NAME: 080326-mch-1-101-01.dgn
 PLOT DRIVER: pdfplot
 PLOT TABLE: standard-11x17a.tbl

SEC Group, Inc.
 An HCSS Group Company
 420 N. Front Street
 Cary, IL 60004-2138
 P: 815.355.1775 F: 815.355.1751
 www.secgroupinc.com
©2010 SEC Group, Inc. All Rights Reserved. No part of this document may be reproduced without written permission from SEC Group, Inc.

USER NAME = Charko	DESIGNED - J. ATTANASEO	REVISED -
PLOT SCALE = 1" = 50'	DRAWN - R. BEST	REVISED -
PLOT DATE = 11/11/2010	CHECKED - T. HAMILTON	REVISED -
	DATE - 10/25/10	REVISED -

VILLAGE OF CARPENTERSVILLE

**SUGGESTED MAINTENANCE OF TRAFFIC PLAN - STAGE I
DUNDEE ROAD (IL ROUTE 68)**

SCALE: 1" = 50' SHEET NO. 2 OF 4 SHEETS STA. BEGIN TO STA. END

F.A. RTE.	SECTION	COUNTY	TOTAL SHEETS	SHEET NO.
	06-00074-00-PP	KANE	211	41
* FAU 2414, FAU 1280, FAP 343			CONTRACT NO. 63504	
FED. ROAD DIST. NO. [ILLINOIS] FED. AID PROJECT				