



HAZARD ROAD
PROJECT BEGINS
STA 105+30.00

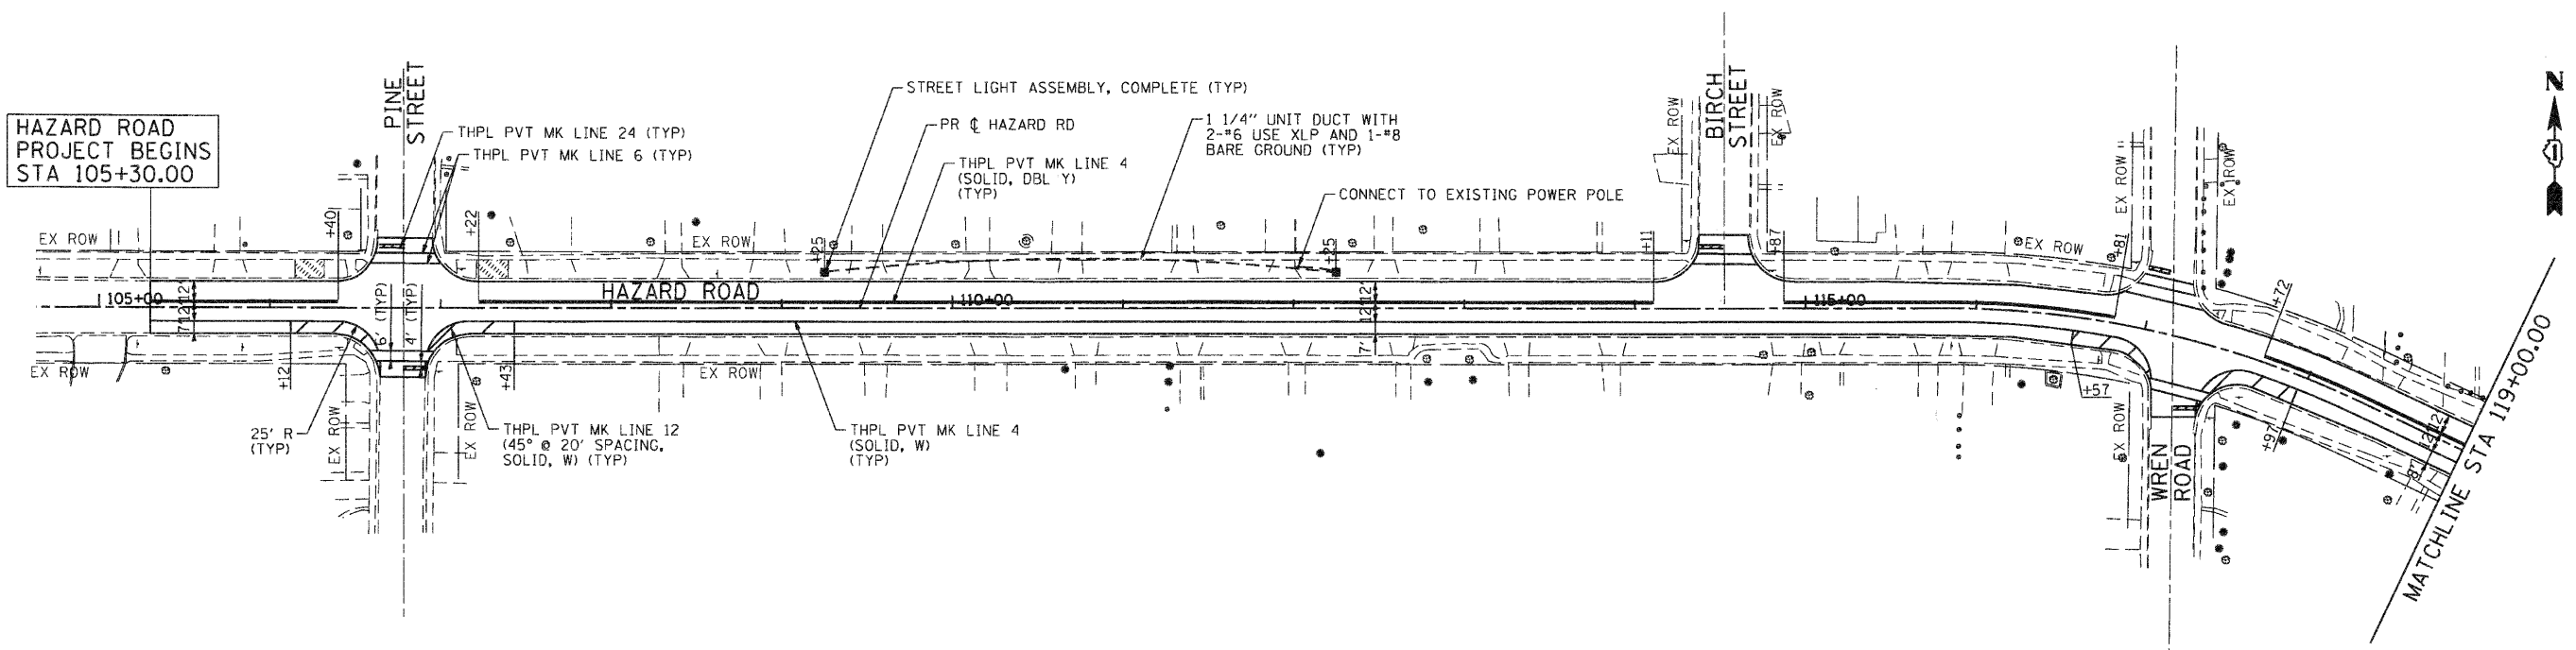

LEGEND
SEEDING CL 1B

HAZARD ROAD
PROJECT ENDS
STA 131+51.06

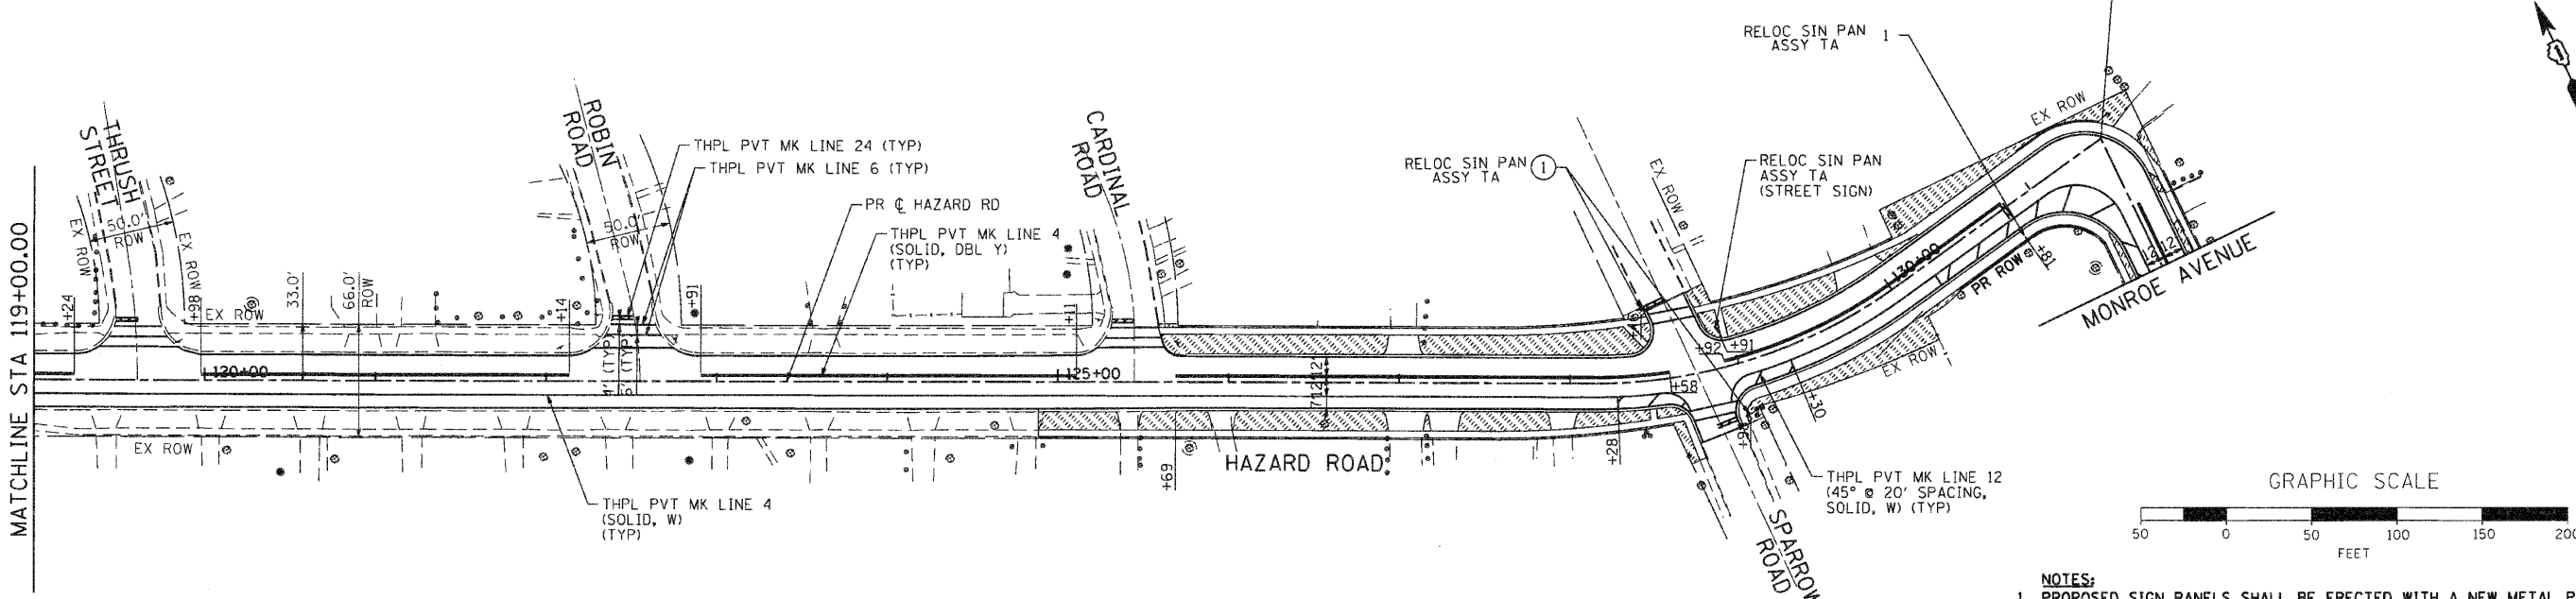

- NOTES:
1. PROPOSED SIGN PANELS SHALL BE ERECTED WITH A NEW METAL POST. RELOCATED SIGN PANELS SHALL UTILIZE THE EXISTING POST.
 2. SEE DETAILS FOR STREET LIGHT ASSEMBLY AND CABLE INSTALLATION.
 3. THE VILLAGE WILL COORDINATE SERVICE AGREEMENT WITH COMED.

COMPANY NAME: SEC GROUP, INC.
PROJECT CONTACT: A. JAIN
DATE PLOTTED: 11/1/2010 6:00:53 PM
FILE NAME: 080236.dwg
PLOT DRIVER: pdfplot
PEN TABLE: s:\font\dt-trans.tbl

SEC Group, Inc.
An IRI Group Company
401 N. First Street
Mortuary, IL 60020-2138
P: 815.355.1778 F: 815.355.1781
www.secgroupinc.com
McHenry, Illinois • Appleton, Wisconsin • Chicago, Illinois

USER NAME =	CHARTKE	DESIGNED -	C. HARTKE	REVISED -	
PLOT SCALE =	1" = 50'	DRAWN -	R. BEST	REVISED -	
PLOT DATE =	11/1/2010	CHECKED -	T. HAMILTON	REVISED -	
		DATE -	10/25/10	REVISED -	

VILLAGE OF CARPENTERSVILLE

PAVEMENT MARKING, STREET LIGHTING, SIGNING AND LANDSCAPE PLAN
HAZARD ROAD
SCALE: 1" = 50' SHEET NO. 1 OF 6 SHEETS STA. BEGIN TO STA. END

F.A. RTE.	SECTION	COUNTY	TOTAL SHEETS	SHEET NO.
	06-00074-00-PP	KANE	211	95
*FAU 2414, FAU 1280, FAP 343			CONTRACT NO. 63504	
FED. ROAD DIST. NO. [ILLINOIS] FED. AID PROJECT				