

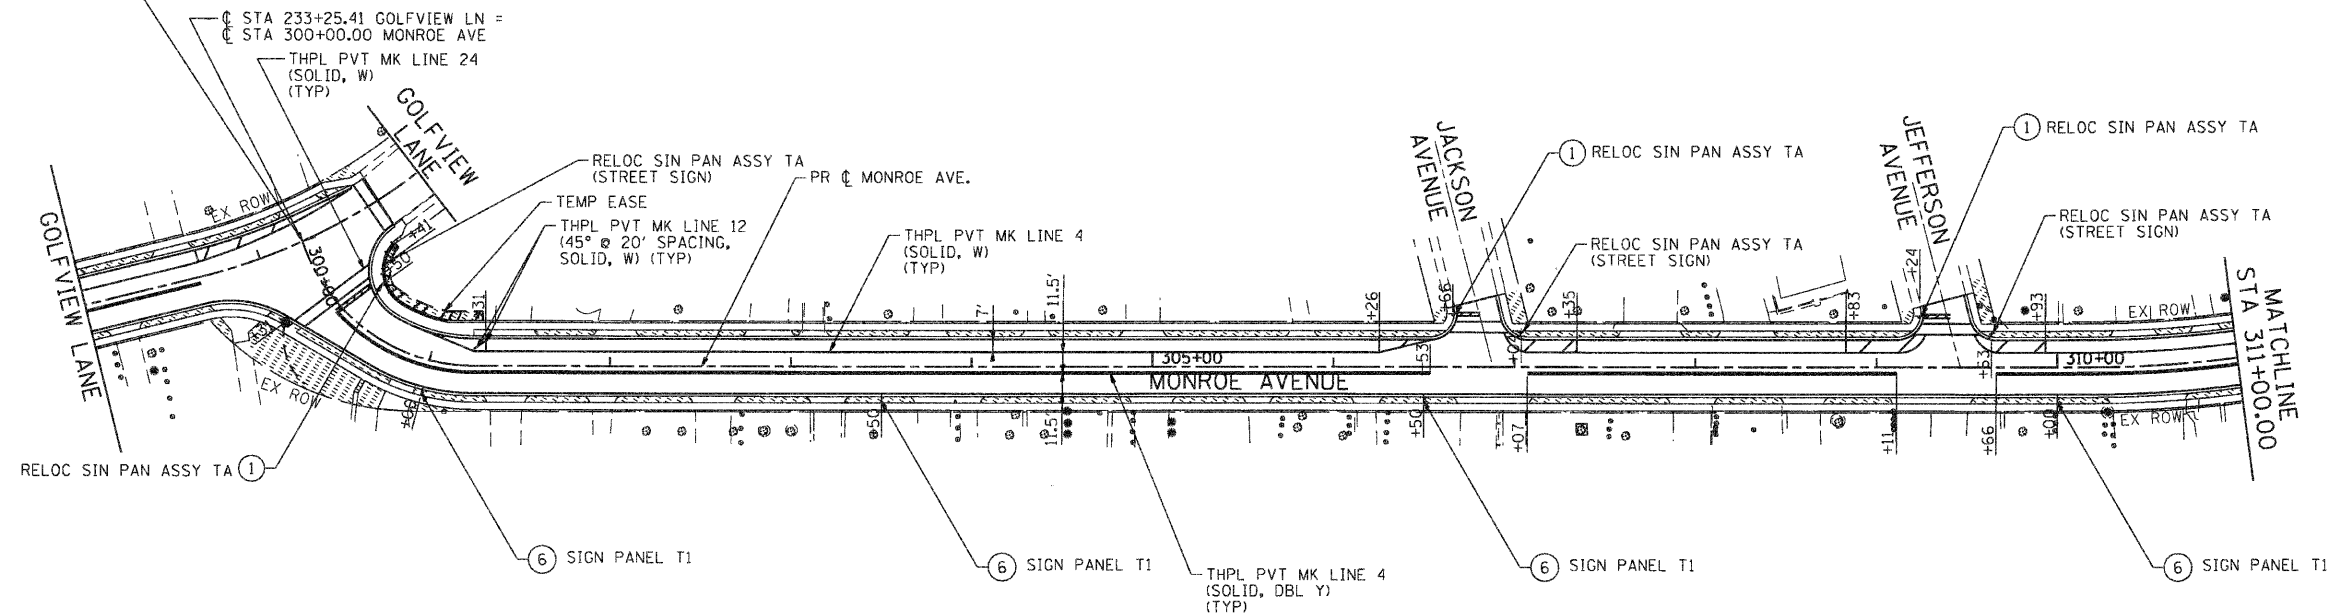


MONROE AVENUE
PROJECT BEGINS
STA 300+00.00

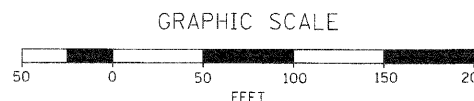

LEGEND
SEEDING CL 1B

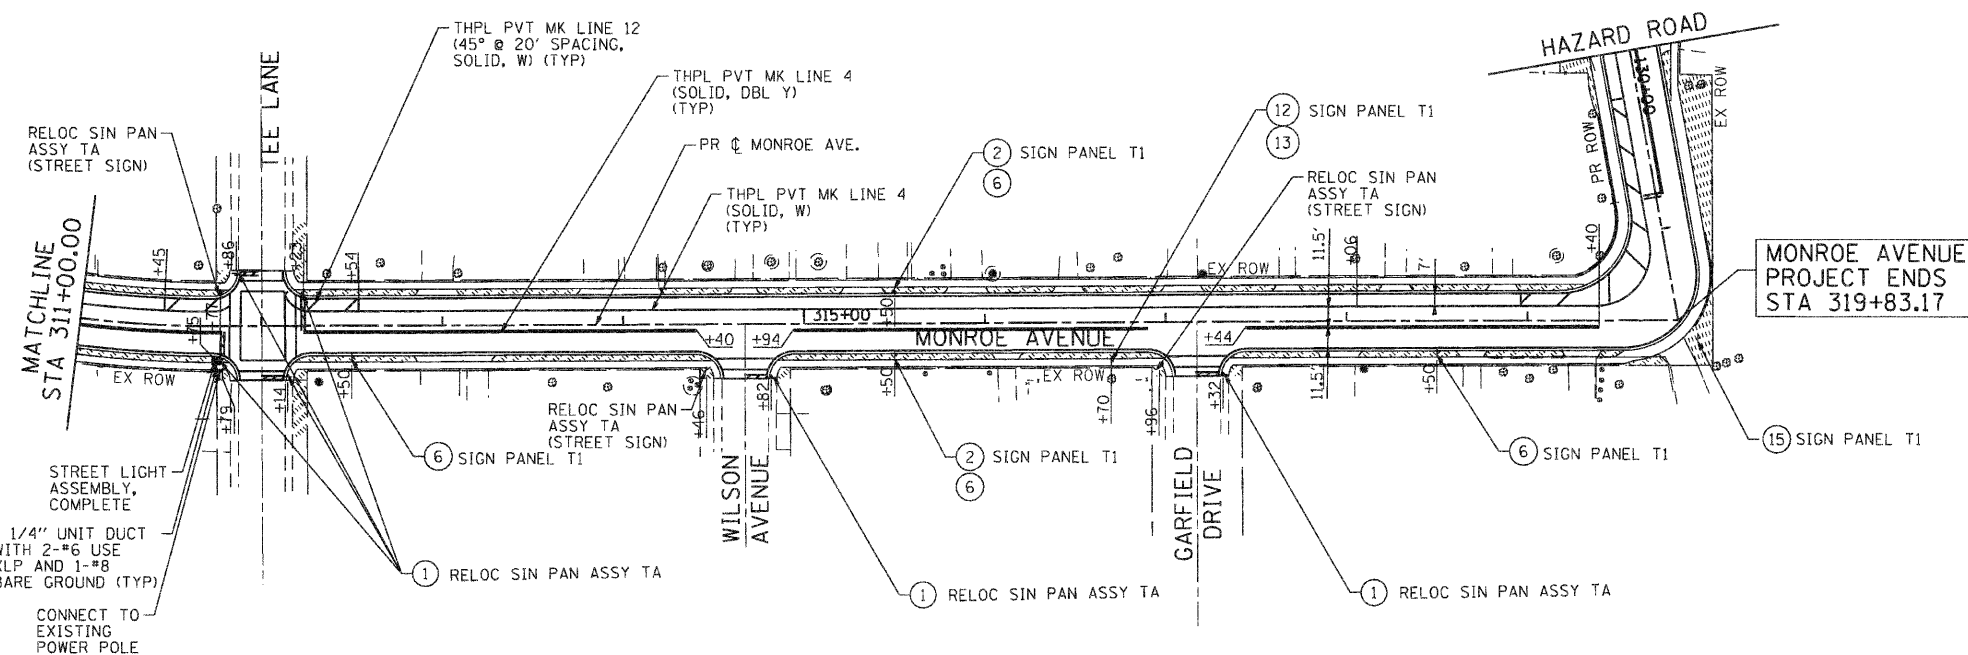

NOTES:

1. PROPOSED SIGN PANELS SHALL BE ERECTED WITH A NEW METAL POST. RELOCATED SIGN PANELS SHALL UTILIZE THE EXISTING POST.
2. SEE DETAILS FOR STREET LIGHT ASSEMBLY AND CABLE INSTALLATION.
3. THE VILLAGE WILL COORDINATE SERVICE AGREEMENT WITH COMED.

SEC GROUP, INC.
VILLAGE OF CARPENTERSVILLE
11/1/2010 6:02:15 PM
080226-pm-04.dgn
pdfplot
standard-trans.tbl



USER NAME = C:\or\lke
PLOT SCALE = 1" = 50'
PLOT DATE = 11/1/2010

DESIGNED - C. HARTKE
DRAWN - R. BEST
CHECKED - T. HAMILTON
DATE - 10/25/10

REVISED -
REVISED -
REVISED -
REVISED -

VILLAGE OF CARPENTERSVILLE

PAVEMENT MARKING, STREET LIGHTING, SIGNING AND LANDSCAPE PLAN
MONROE AVENUE
SCALE: 1" = 50' SHEET NO. 4 OF 6 SHEETS STA. BEGIN TO STA. END

F.A. RTE.	SECTION	COUNTY	TOTAL SHEETS	SHEET NO.
	06-00074-00-PP	KANE	211	98
* FAU 2414, FAU 1280, FAP 343			CONTRACT NO. 63504	
FED. ROAD DIST. NO. [ILLINOIS] FED. AID PROJECT				