


FINAL SURVEY	EXPANDED SURVEY	BY	DATE
NOTE BOOK	PLOTTED		
NO.	TEMPLATE		
	AREAS CHECKED		

ORIGINAL SURVEY	EXPANDED SURVEY	BY	DATE
NOTE BOOK	PLOTTED		
NO.	TEMPLATE		
	AREAS CHECKED		

COMPANY NAME: SEC GROUP, INC.
 PROJECT CONTACT: A. JAIN
 CLIENT: VILLAGE OF CARPENTERSVILLE
 DATE PLOTTED: 11/22/2010 10:50:50 PM
 PLOT DRIVER: SEC-001-001
 PEN TABLE: standard-trans.tbl

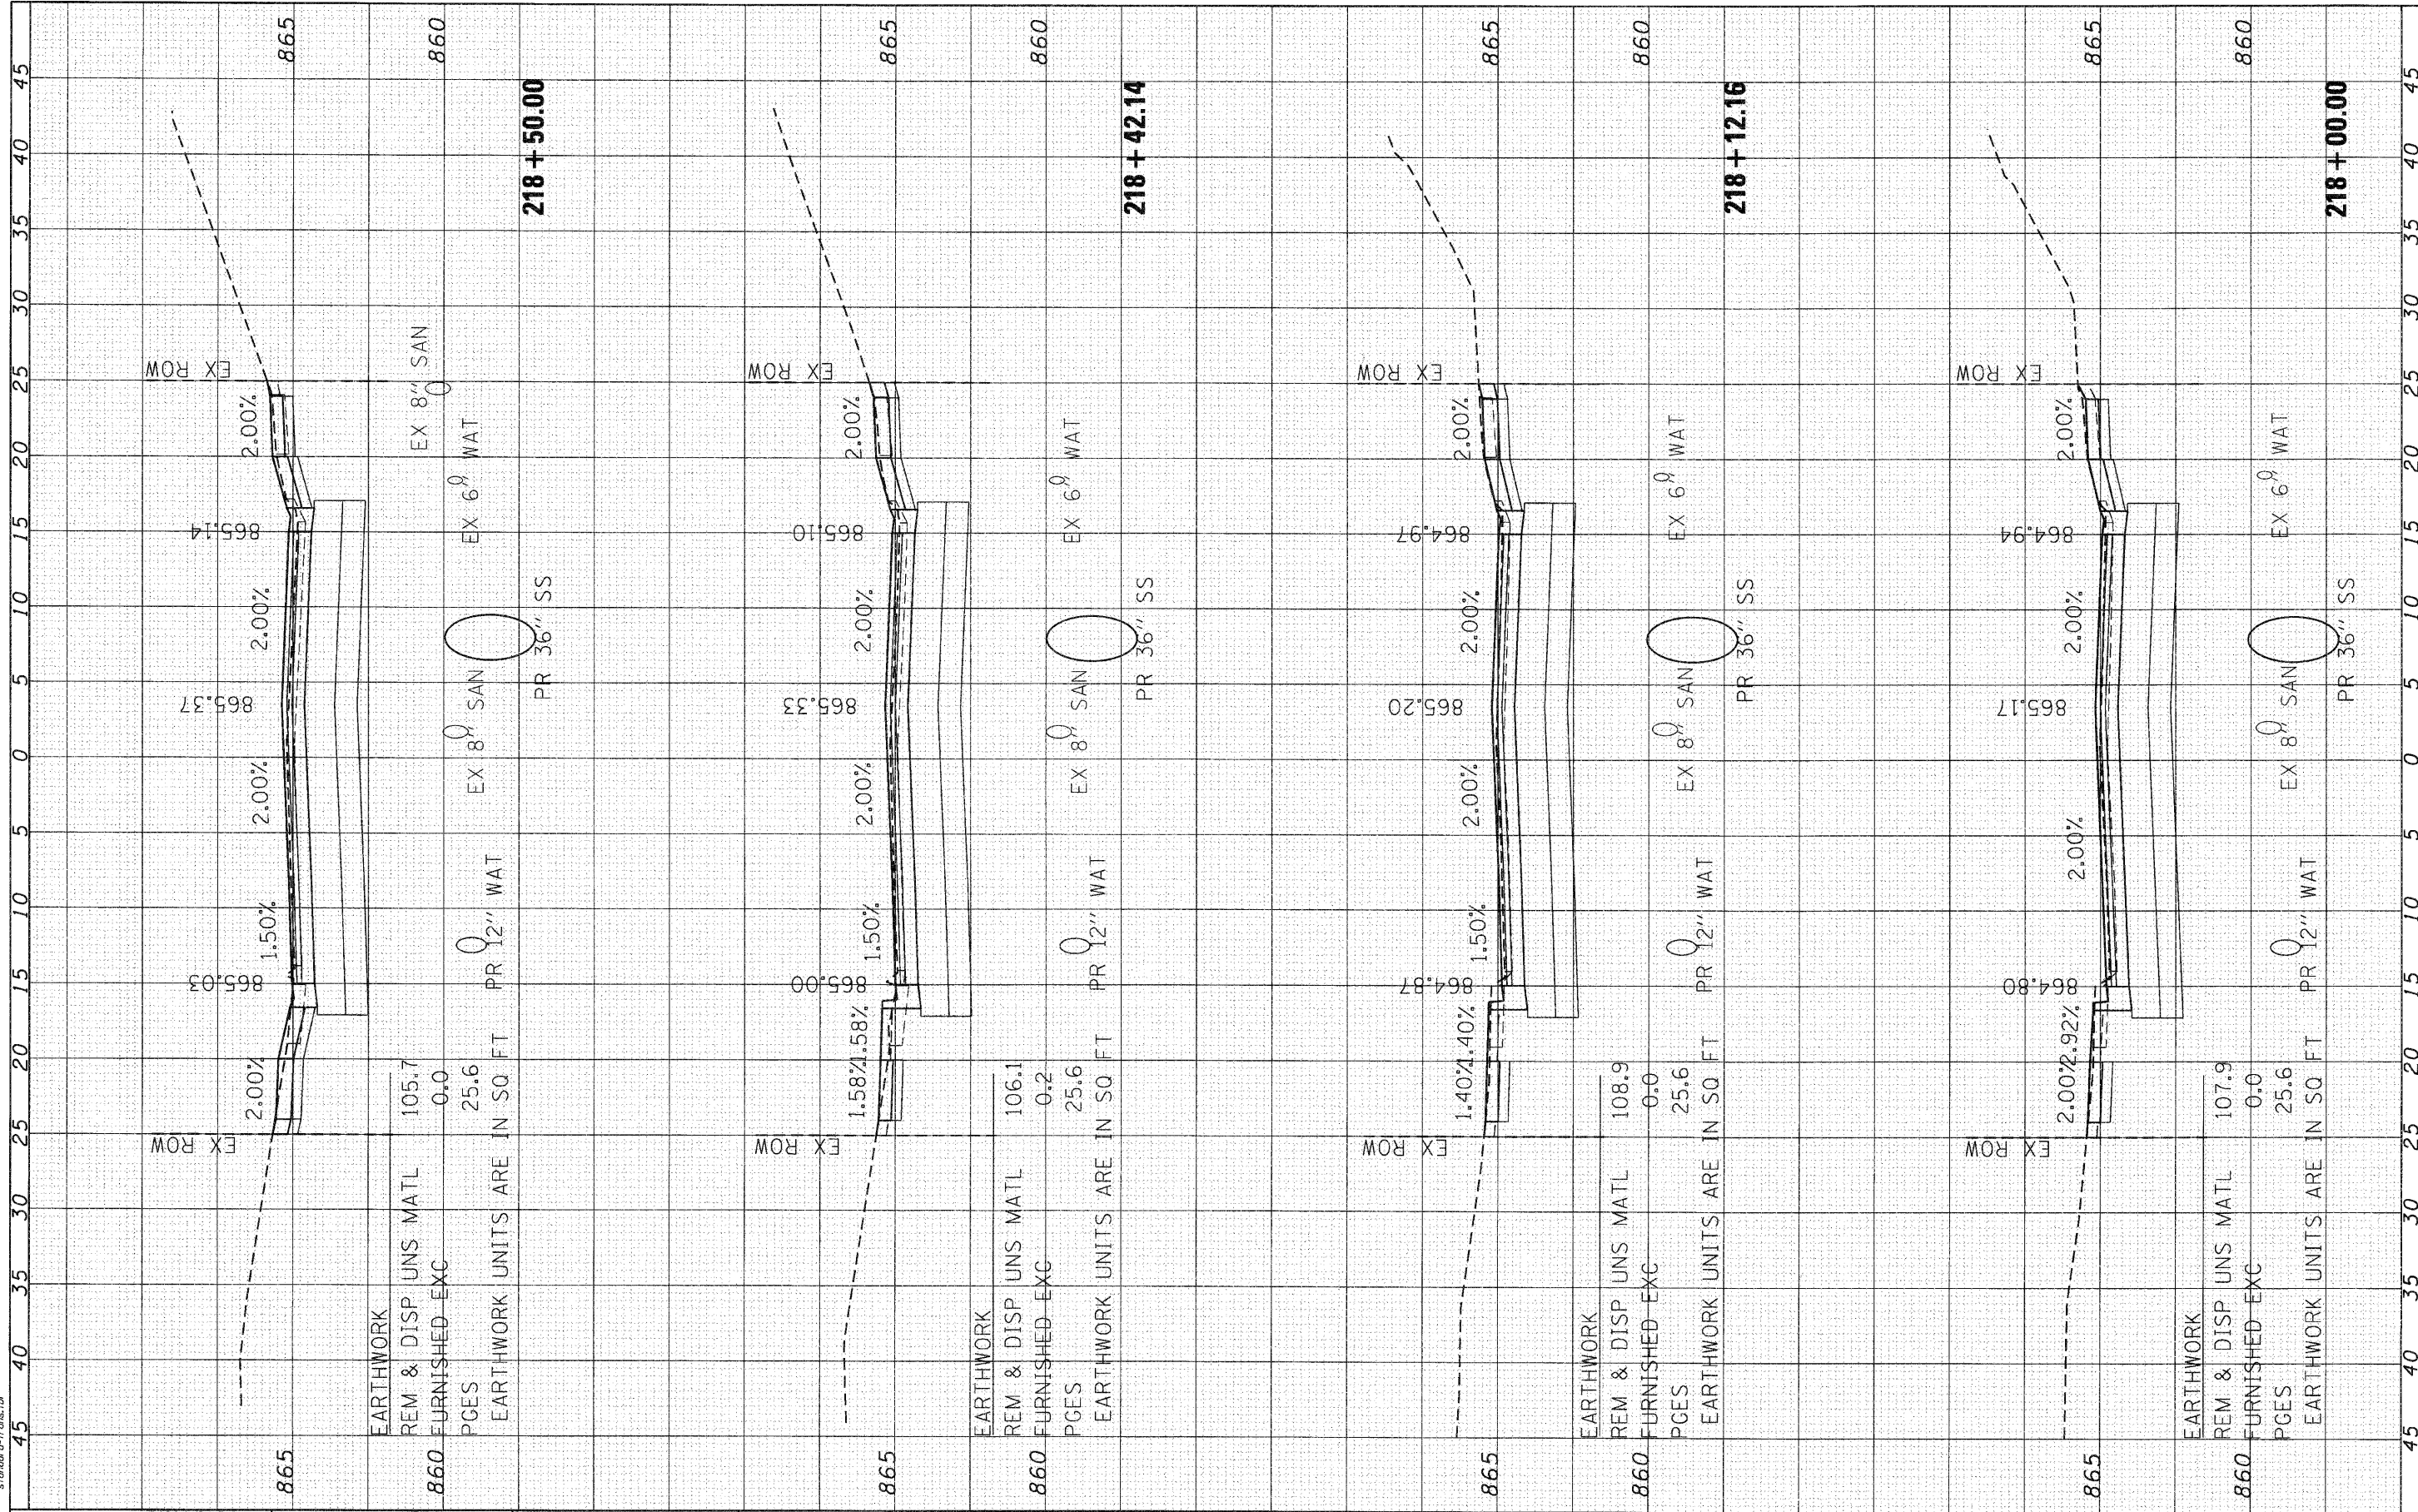

SEC Group, Inc. <small>40118 Green Company 420 N. First Street Moline, IL 61704-2136 P 815.562.1779 F 815.365.1781 www.secgroup.com</small>	USER NAME = Char-ke DESIGNED - C. HARTKE DRAWN - R. BEST CHECKED - T. HAMILTON DATE - 10/25/10	REVISED - REVISED - REVISED - REVISED -	VILLAGE OF CARPENTERSVILLE CROSS SECTIONS GOLFVIEW LANE	F.A. RTE. = SECTION = 06-00074-00-FP COUNTY = KANE TOTAL SHEETS = 211 SHEET NO. = 143	CONTRACT NO. = 63504 FED. ROAD DIST. NO. = ILLINOIS FED. AID PROJECT = 63504
	PLOT SCALE = 1" = 5' PLOT DATE = 11/22/2010	SCALE: 1" = 5' SHEET NO. 17 OF 34 SHEETS STA. 218+00.00 TO STA. 218+50.00			