


FINAL SURVEY PLOTTED AREAS CHECKED
 SURVEY PLOTTED AREAS CHECKED
 NOTE BOOK AREAS CHECKED
 NO.

ORIGINAL SURVEY PLOTTED AREAS CHECKED
 SURVEY PLOTTED AREAS CHECKED
 NOTE BOOK AREAS CHECKED
 NO.

SEC GROUP, INC.
 PROJECT CONTACT:
 CLIENT:
 DATE PLOTTED:
 PLOT ORIGIN:
 PLOT TABLE:

SEC GROUP, INC.
 PROJECT CONTACT:
 CLIENT:
 DATE PLOTTED:
 PLOT ORIGIN:
 PLOT TABLE:

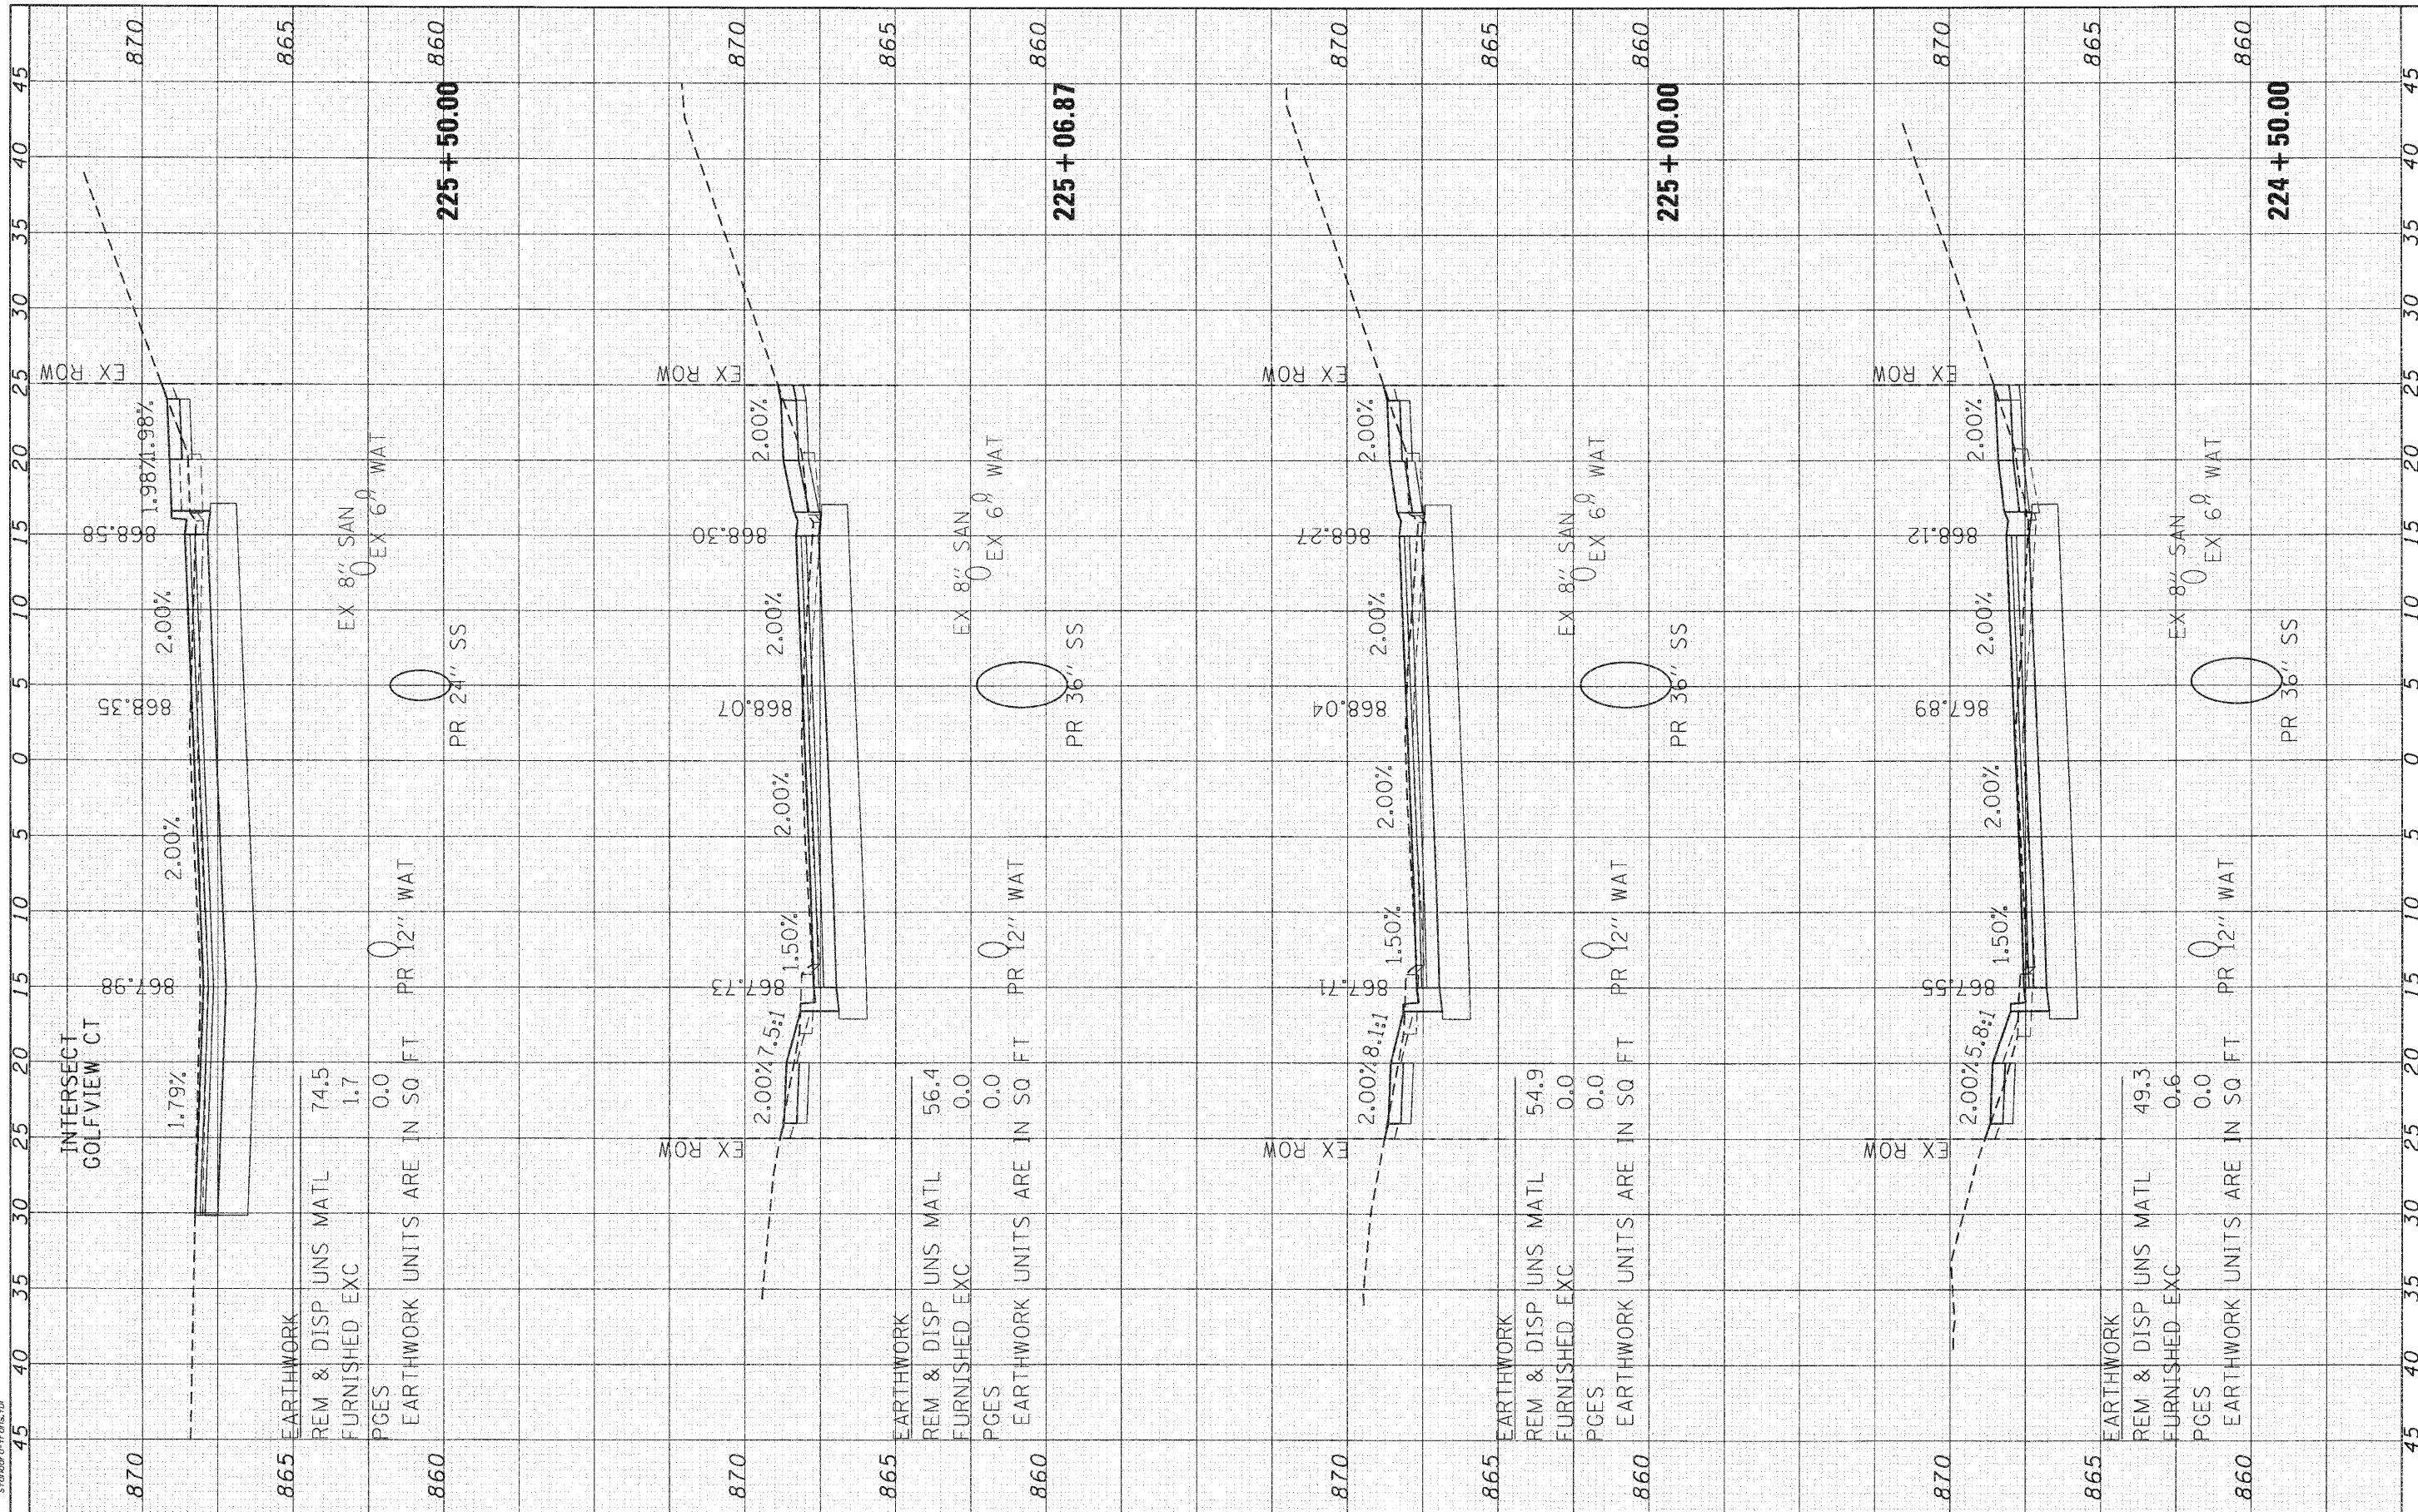

USER NAME = CHG-UCR	DESIGNED - C. HARTKE	REVISED -
	DRAWN - R. BEST	REVISED -
	CHECKED - T. HAMILTON	REVISED -
	DATE - 10/25/10	REVISED -

VILLAGE OF CARPENTERSVILLE

CROSS SECTIONS GOLFVIEW LANE	
SCALE: 1" = 5'	SHEET NO. 25 OF 34 SHEETS
STA. 224+50.00 TO STA. 225+50.00	

F.A. RTE.	SECTION	COUNTY	TOTAL SHEETS	SHEET NO.
	06-00074-00-FP	KANE	211	151
FAU 2414, FAU 1280, FAP 343			CONTRACT NO. 63504	
FED. ROAD DIST. NO. ILLINOIS FED. AID PROJECT			63504	