


FINAL SURVEY	BY	DATE
DESIGNED		
PLOTTED		
NOTE BOOK		
TEMPLATE		
AREAS		
CHECKED		
NO.		

ORIGINAL SURVEY	BY	DATE
DESIGNED		
PLOTTED		
NOTE BOOK		
TEMPLATE		
AREAS		
CHECKED		
NO.		

SEC GROUP, INC.
 COMPANY NAME:
 PROJECT CONTACT: A. JAIN
 CLIENT: VILLAGE OF CARPENTERSVILLE
 FILE NAME: 11/22/2010 12:03:30 PM
 PLOT DRIVER: pasc-wmrdg\don
 PEN TABLE: standard-frans.tbl

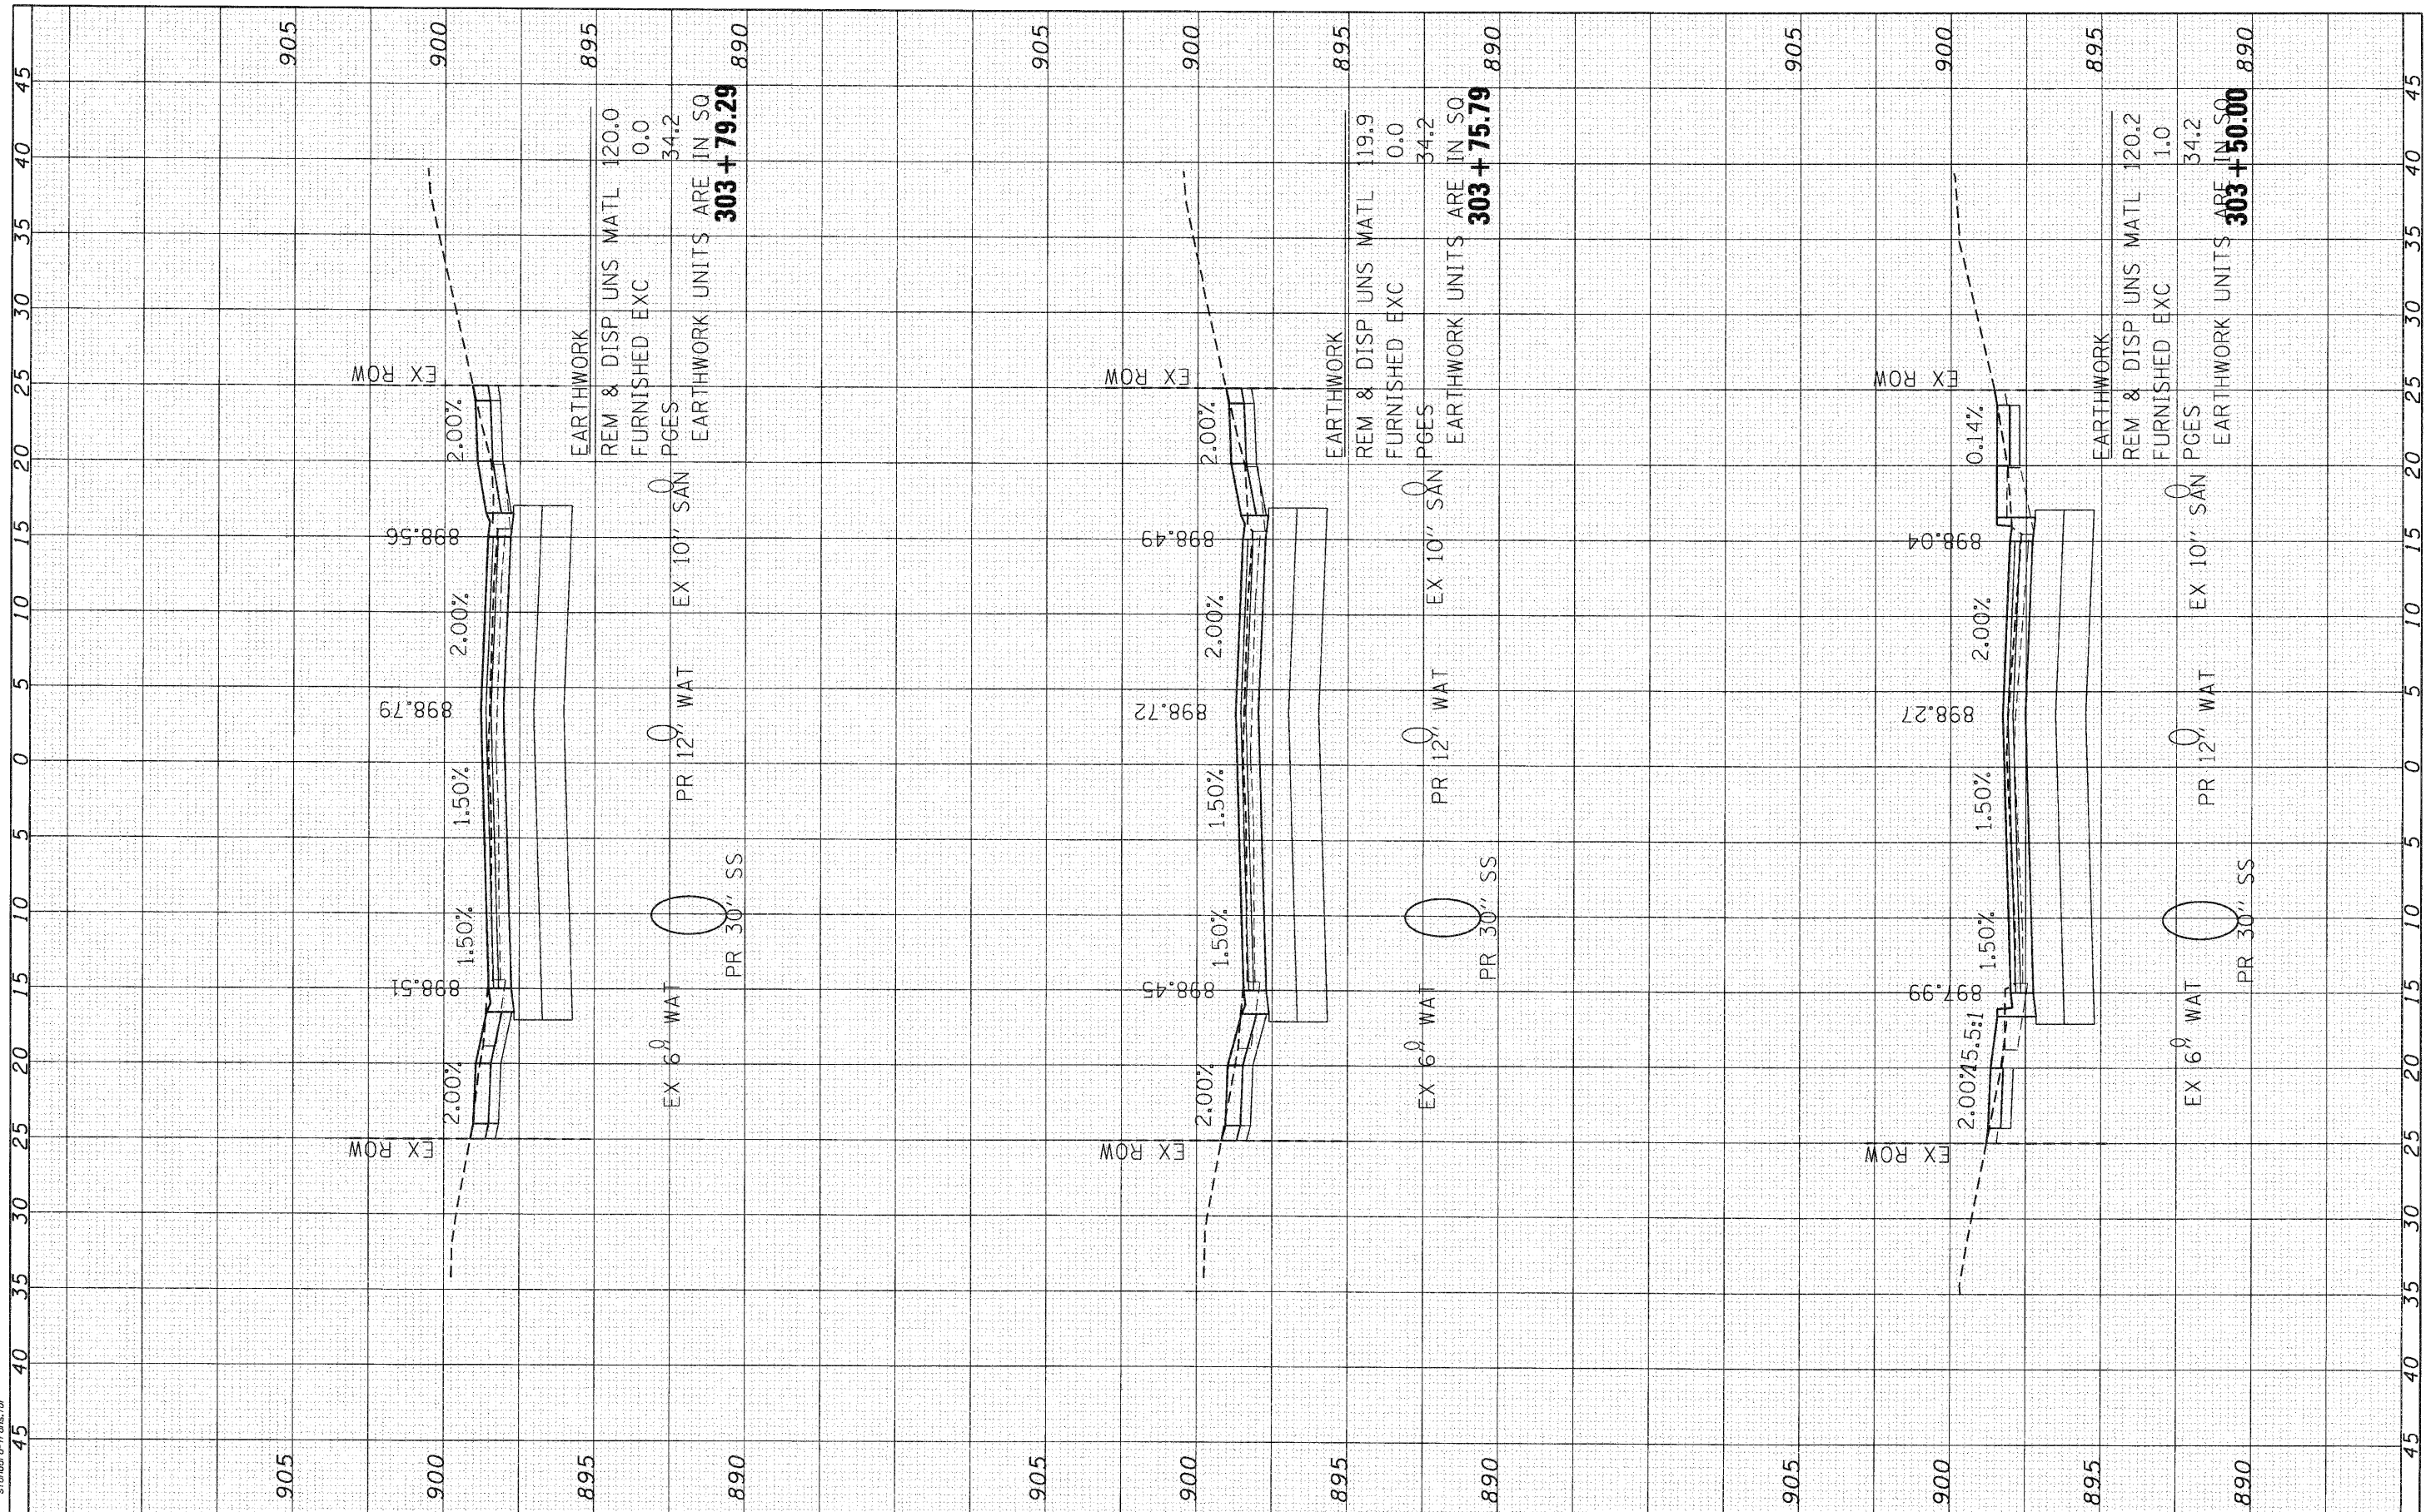

SEC Group, Inc.
 An HDR Group Company
 430 N. Paul Street
 Moline, IL 61704-3136
 T 815.396.1779 F 815.396.1781
 www.secgroup.com

USER NAME = Crtarke	DESIGNED - C. HARTKE	REVISED -
	DRAWN - R. BEST	REVISED -
	CHECKED - T. HAMILTON	REVISED -
	DATE - 10/25/10	REVISED -
PLOT SCALE = 1" = 5'		
PLOT DATE = 11/2/2010		

VILLAGE OF CARPENTERSVILLE

**CROSS SECTIONS
 MONROE AVENUE**

SCALE: 1" = 5' SHEET NO. 6 OF 24 SHEETS STA. 303+50.00 TO STA. 303+79.29

F.A. RTE.	SECTION	COUNTY	TOTAL SHEETS	SHEET NO.
•	06-00074-00-PP	KANE	211	166
* FAU 2414, FAU 1280, FAP 343			CONTRACT NO. 63504	
FED. ROAD DIST. NO. [ILLINOIS] FED. AID PROJECT			63504	