


FINISH	DATE
SURVEY	BY
NOTE BOOK	
AREAS CHECKED	
NO.	

ORIGINAL	DATE
SURVEY	BY
NOTE BOOK	
AREAS CHECKED	
NO.	

SEC GROUP, INC.  
 PROJECT CONTACT: A. JAIN  
 CLIENT: VILLAGE OF CARPENTERSVILLE  
 DATE PLOTTED: 11/22/2010 10:50:07 AM  
 PLOT DRIVER: sec-trans.tbl  
 PEN TABLE: standard-trans.tbl

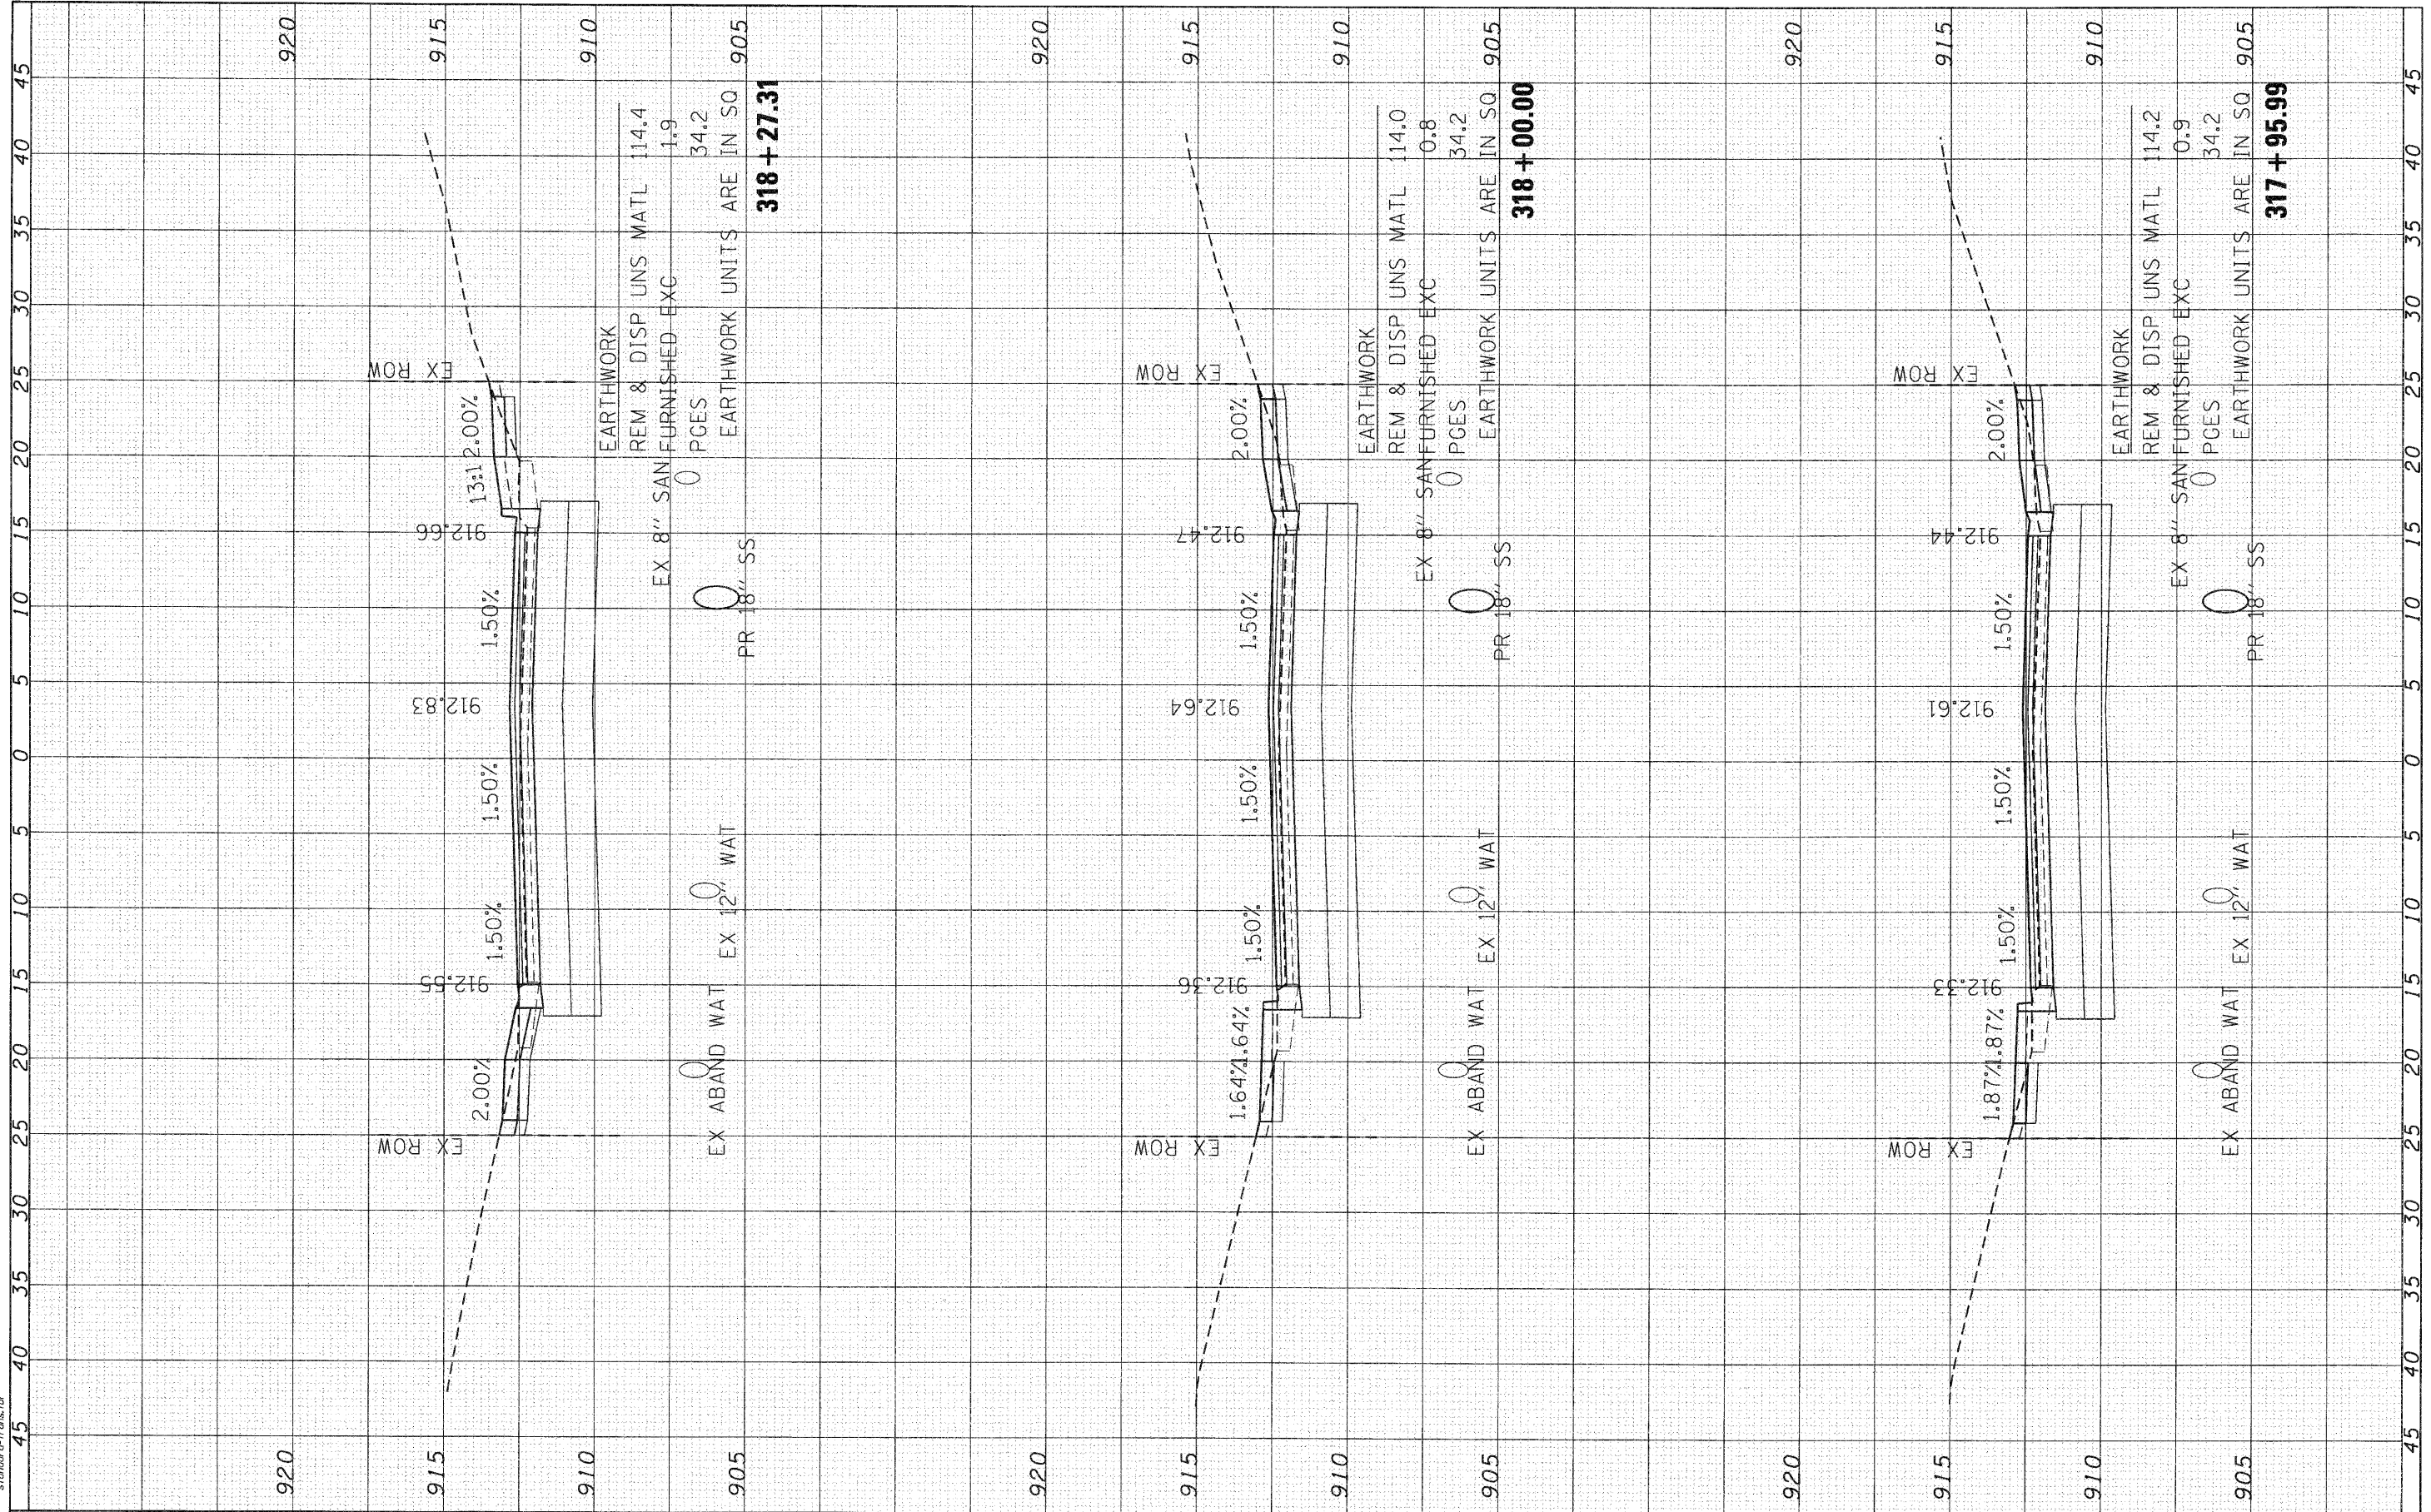

**SEC Group, Inc.**  
 A 100% Green Company  
 426 N. First Street  
 Moline, IL 61902-2128  
 T 815.335.1778 F 815.335.1791  
 www.secgroupinc.com

USER NAME =	Chartke		
DESIGNED -	C. HARTKE	REVISED -	
DRAWN -	R. BEST	REVISED -	
CHECKED -	T. HAMILTON	REVISED -	
DATE -	10/25/10	REVISED -	

**VILLAGE OF CARPENTERSVILLE**

**CROSS SECTIONS  
 MONROE AVENUE**

SCALE: 1" = 5' SHEET NO. 21 OF 24 SHEETS STA. 317+95.99 TO STA. 318+27.31

F.A. RTE.	SECTION	COUNTY	TOTAL SHEETS	SHEET NO.
•	06-00074-00-FP	KANE	211	181
• FAU 2414, FAU 1280, FAP 343			CONTRACT NO. 63504	
FED. ROAD DIST. NO. ILLINOIS FED. AID PROJECT 63504				