


|              |          |    |      |
|--------------|----------|----|------|
| FINAL SURVEY | CHECKED  | BY | DATE |
| NOTE BOOK    | PLOTTED  |    |      |
| AREAS        | TEMPLATE |    |      |
| CHECKED      | AREAS    |    |      |
| NO.          | CHECKED  |    |      |

|                 |          |    |      |
|-----------------|----------|----|------|
| ORIGINAL SURVEY | CHECKED  | BY | DATE |
| NOTE BOOK       | PLOTTED  |    |      |
| AREAS           | TEMPLATE |    |      |
| CHECKED         | AREAS    |    |      |
| NO.             | CHECKED  |    |      |

COMPANY NAME: SEC GROUP, INC.  
 PROJECT CONTACT: A. JAIN  
 CLIENT: VILLAGE OF CARPENTERSVILLE  
 DATE PLOTTED: 11/22/2010 10:50:21 PM  
 PLOT DRIVER: sec-trans.tbl  
 PEN LABEL: standard-trans.tbl

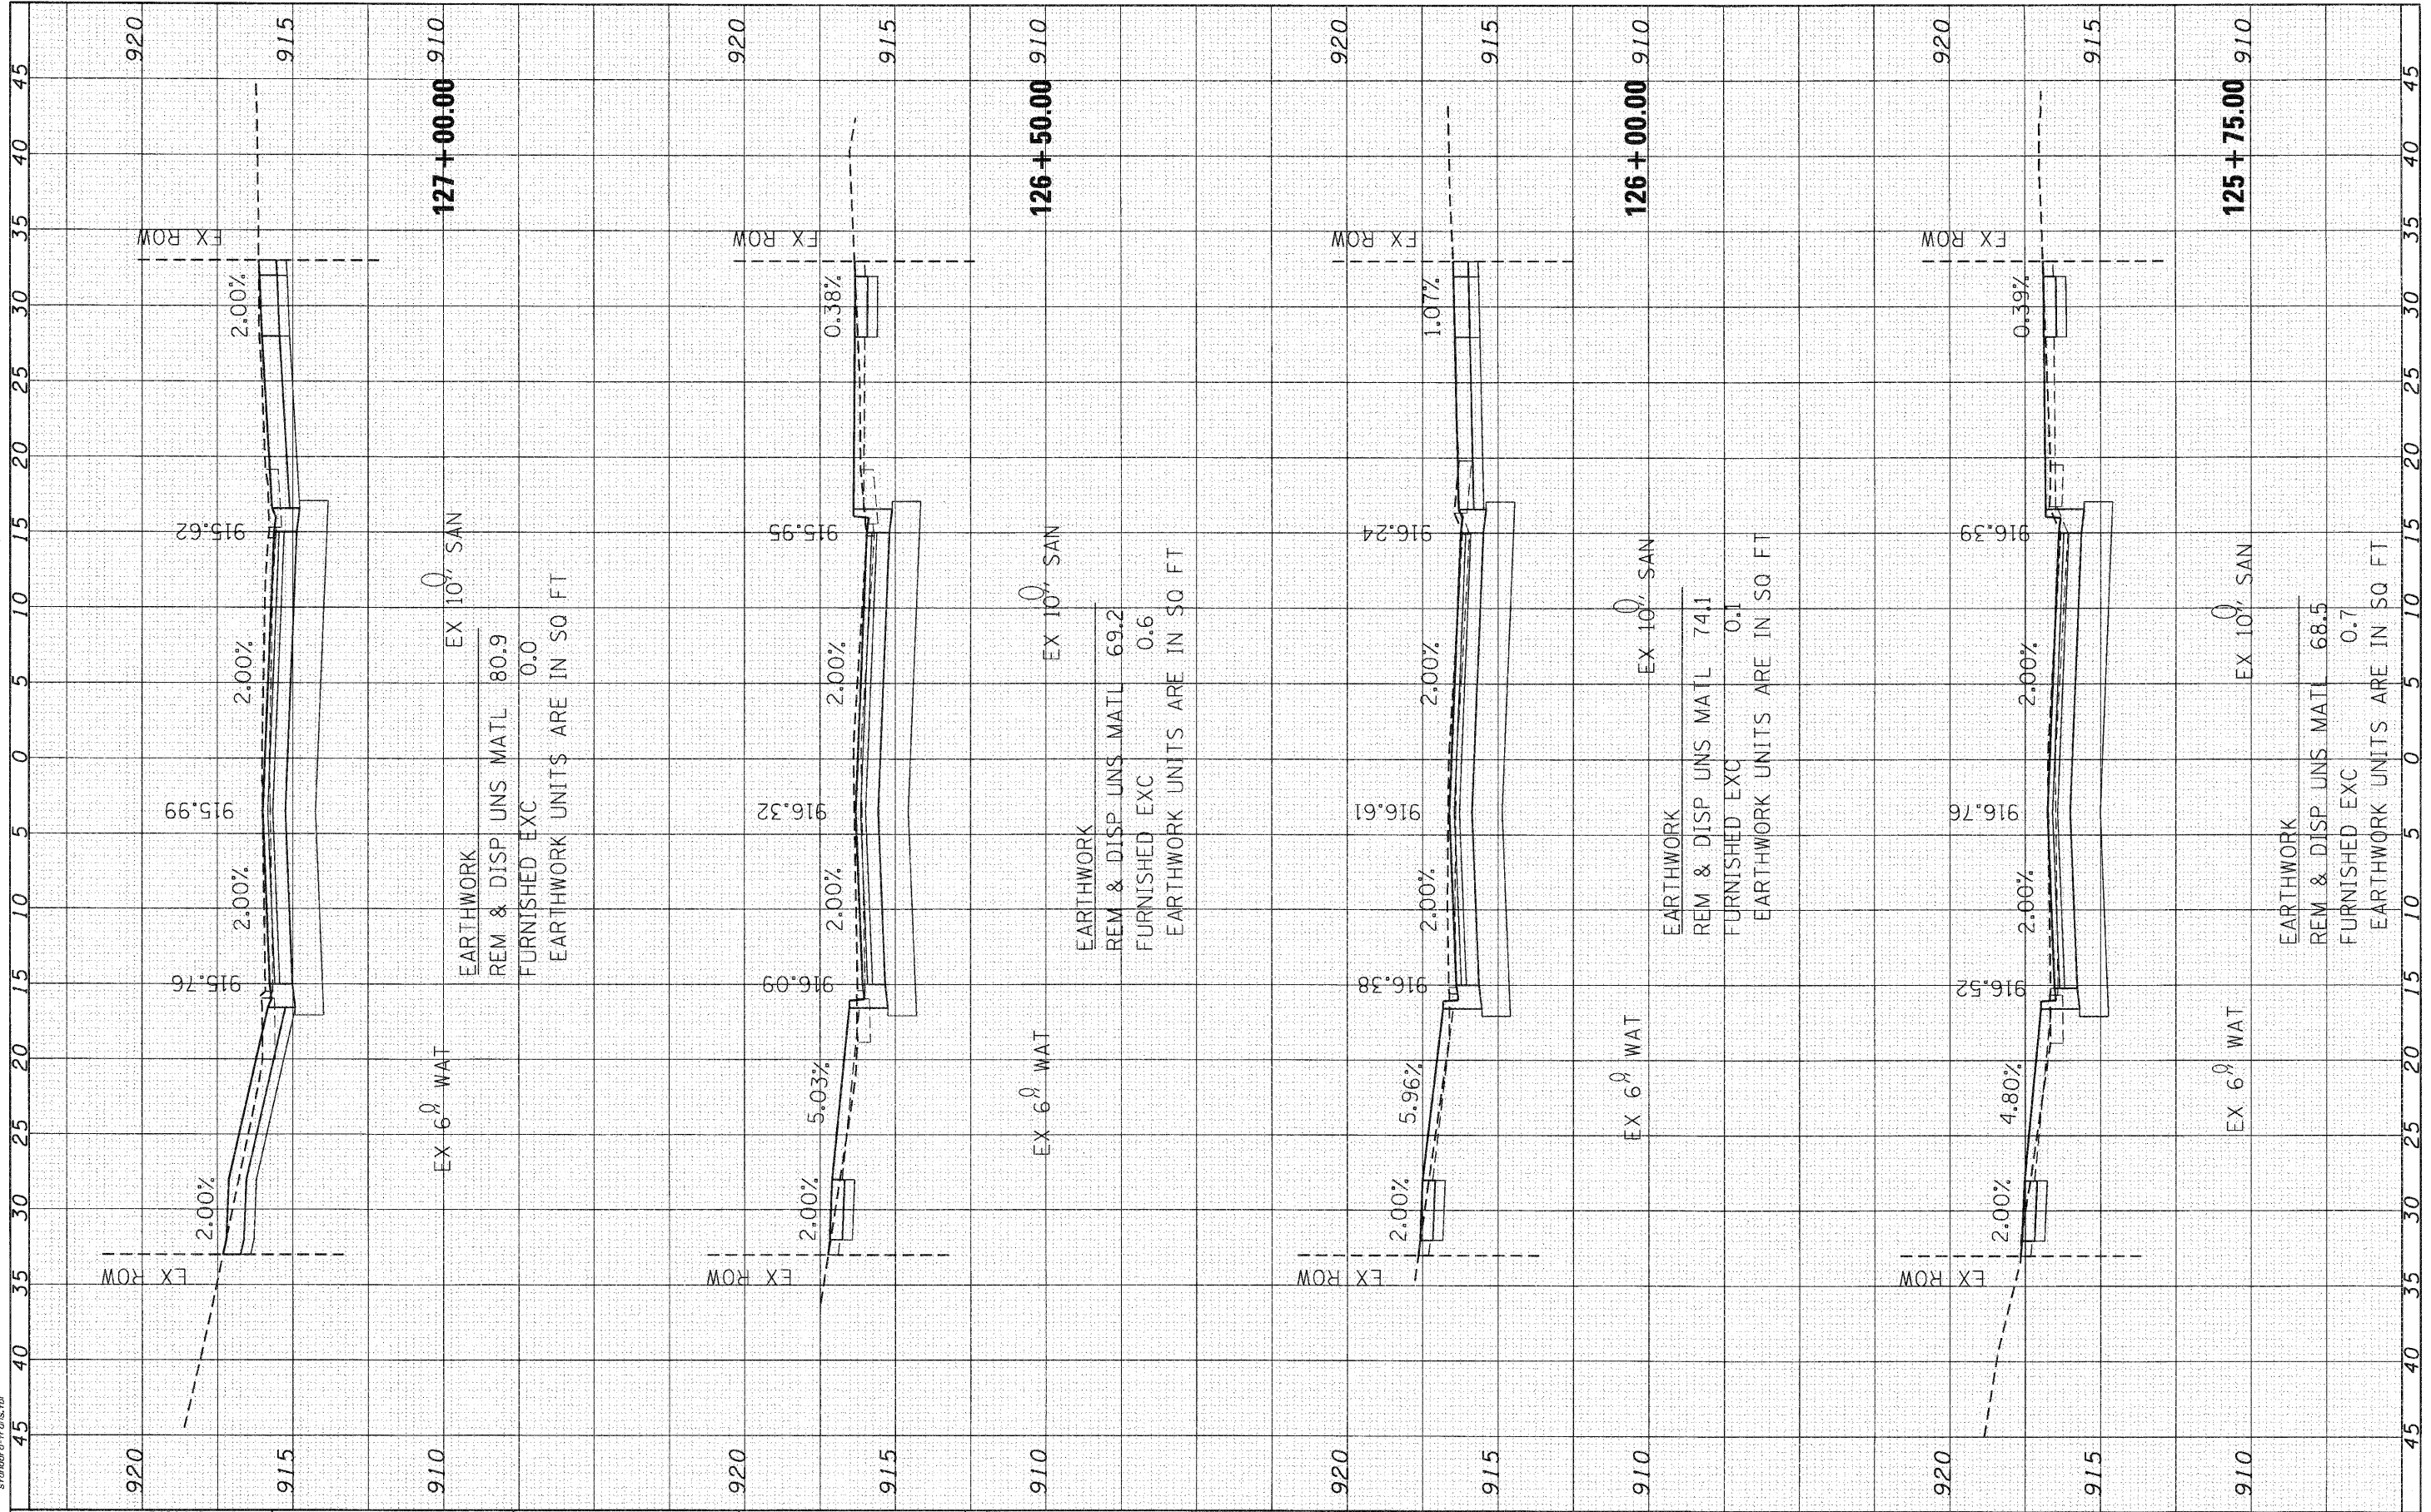

**SEC Group, Inc.**  
 420 N. First Street  
 Maitland, FL 32751-1916  
 P: 407.882.1770 F: 407.882.1781  
 www.secgroup.com

|                     |                       |           |
|---------------------|-----------------------|-----------|
| USER NAME = chertke | DESIGNED - C. HARTKE  | REVISED - |
|                     | DRAWN - R. BEST       | REVISED - |
|                     | CHECKED - T. HAMILTON | REVISED - |
|                     | DATE - 10/25/10       | REVISED - |

**VILLAGE OF CARPENTERSVILLE**

**CROSS SECTIONS  
HAZARD ROAD**

SCALE: 1" = 5' SHEET NO. 1 OF 4 SHEETS STA. 125+75.00 TO STA. 127+00.00

| F.A. RTE.                                     | SECTION        | COUNTY | TOTAL SHEETS       | SHEET NO. |
|---|----------------|--------|--------------------|-----------|
| *   | 06-00074-00-PP | KANE   | 211                | 185       |
| * FAU 2414, FAU 1280, FAP 343                 |                |        | CONTRACT NO. 63504 |           |
| FED. ROAD DIST. NO. ILLINOIS FED. AID PROJECT |                |        | 63504              |           |