


DATE	
BY	
FINISHED SURVEY	
NOTED SURVEY	
PLANNED SURVEY	
NO. OF SHEETS	
NO. OF SHEETS CHECKED	

DATE	
BY	
ORIGINAL SURVEY	
NOTED SURVEY	
PLANNED SURVEY	
NO. OF SHEETS	
NO. OF SHEETS CHECKED	

SEC GROUP, INC.
 PROJECT CONTACT: A. JAIN
 VILLAGE OF CARPENTERSVILLE
 CLIENT: JEFFREY L. JACOBSON
 FILE NAME: 060224-00-00-00-00.dgn
 PLOT DRIVER: pldrvr
 PEN TABLE: standard-trans.tbl

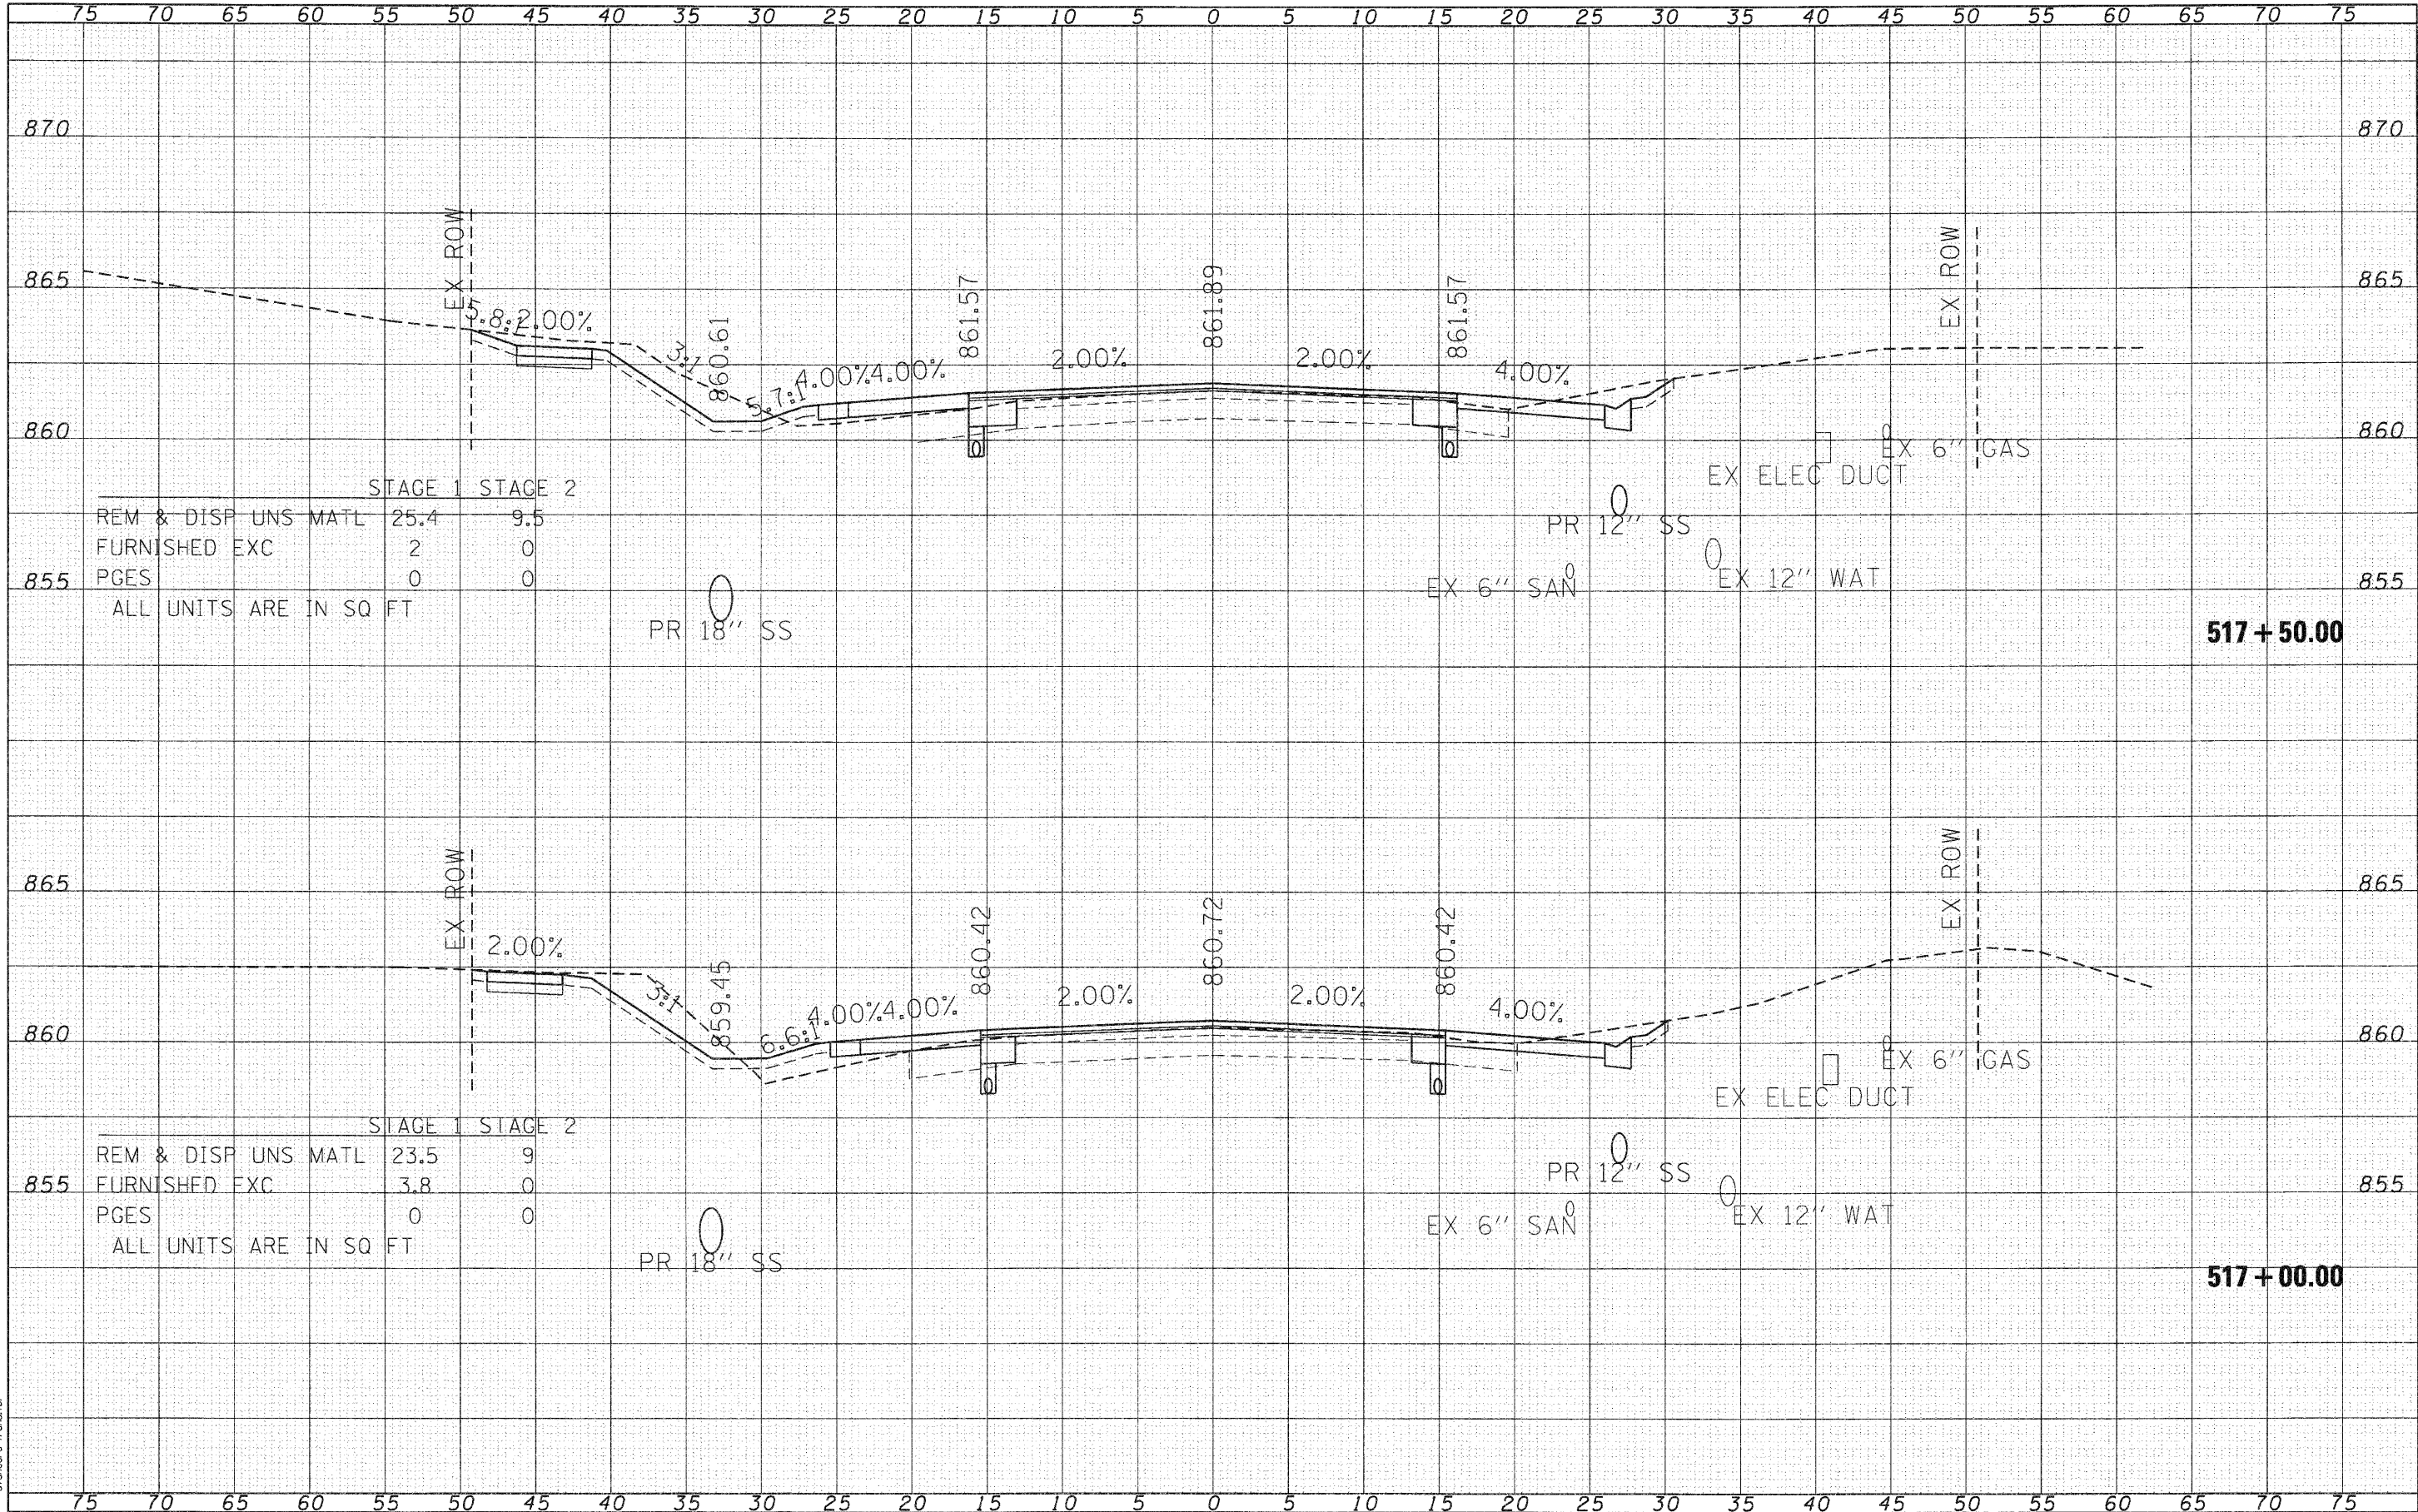

	STAGE 1	STAGE 2
REM & DISP UNS MATL	25.4	9.5
FURNISHED EXC	2	0
PGES	0	0

ALL UNITS ARE IN SQ FT

	STAGE 1	STAGE 2
REM & DISP UNS MATL	23.5	9
FURNISHED EXC	3.8	0
PGES	0	0

ALL UNITS ARE IN SQ FT

SEC Group, Inc.
 4241 N. Forest Street
 Melrose Park, IL 60160-1099
 630.350.1770 | 630.350.1781
 www.secgroupinc.com

USER NAME = C Hartke	DESIGNED - C. HARTKE	REVISED -
	DRAWN - R. BEST	REVISED -
	CHECKED - T. HAMILTON	REVISED -
	DATE - 10/25/10	REVISED -

VILLAGE OF CARPENTERSVILLE

CROSS SECTIONS	
DUNDEE ROAD (IL ROUTE 68)	
SCALE: 1" = 5'	SHEET NO. 6 OF 23 SHEETS
STA. 517+00.00 TO STA. 517+50.00	

F.A. RTE.	SECTION	COUNTY	TOTAL SHEETS	SHEET NO.
•	06-00074-00-FP	KANE	211	194
• FAU 2414, FAU 1280, FAP 343			CONTRACT NO. 63504	
FED. ROAD DIST. NO. ILLINOIS FED. AID PROJECT				