


DATE	
BY	
SURVEYED	
PLOTTED	
TEMPLATE	
NOTE BOOK	
AREAS CHECKED	
NO.	

DATE	
BY	
SURVEYED	
PLOTTED	
TEMPLATE	
NOTE BOOK	
AREAS CHECKED	
NO.	

COMPANY NAME: SEC GROUP, INC.
 PROJECT CONTACT: A. JAY OF CARPENTERSVILLE
 DATE PLOTTED: 11/2/2010 12:52:44 PM
 PLOT DRIVER: 080226-sec-dundee.dgn
 PEN TABLE: pof.dwt
 standard-trans.tbl

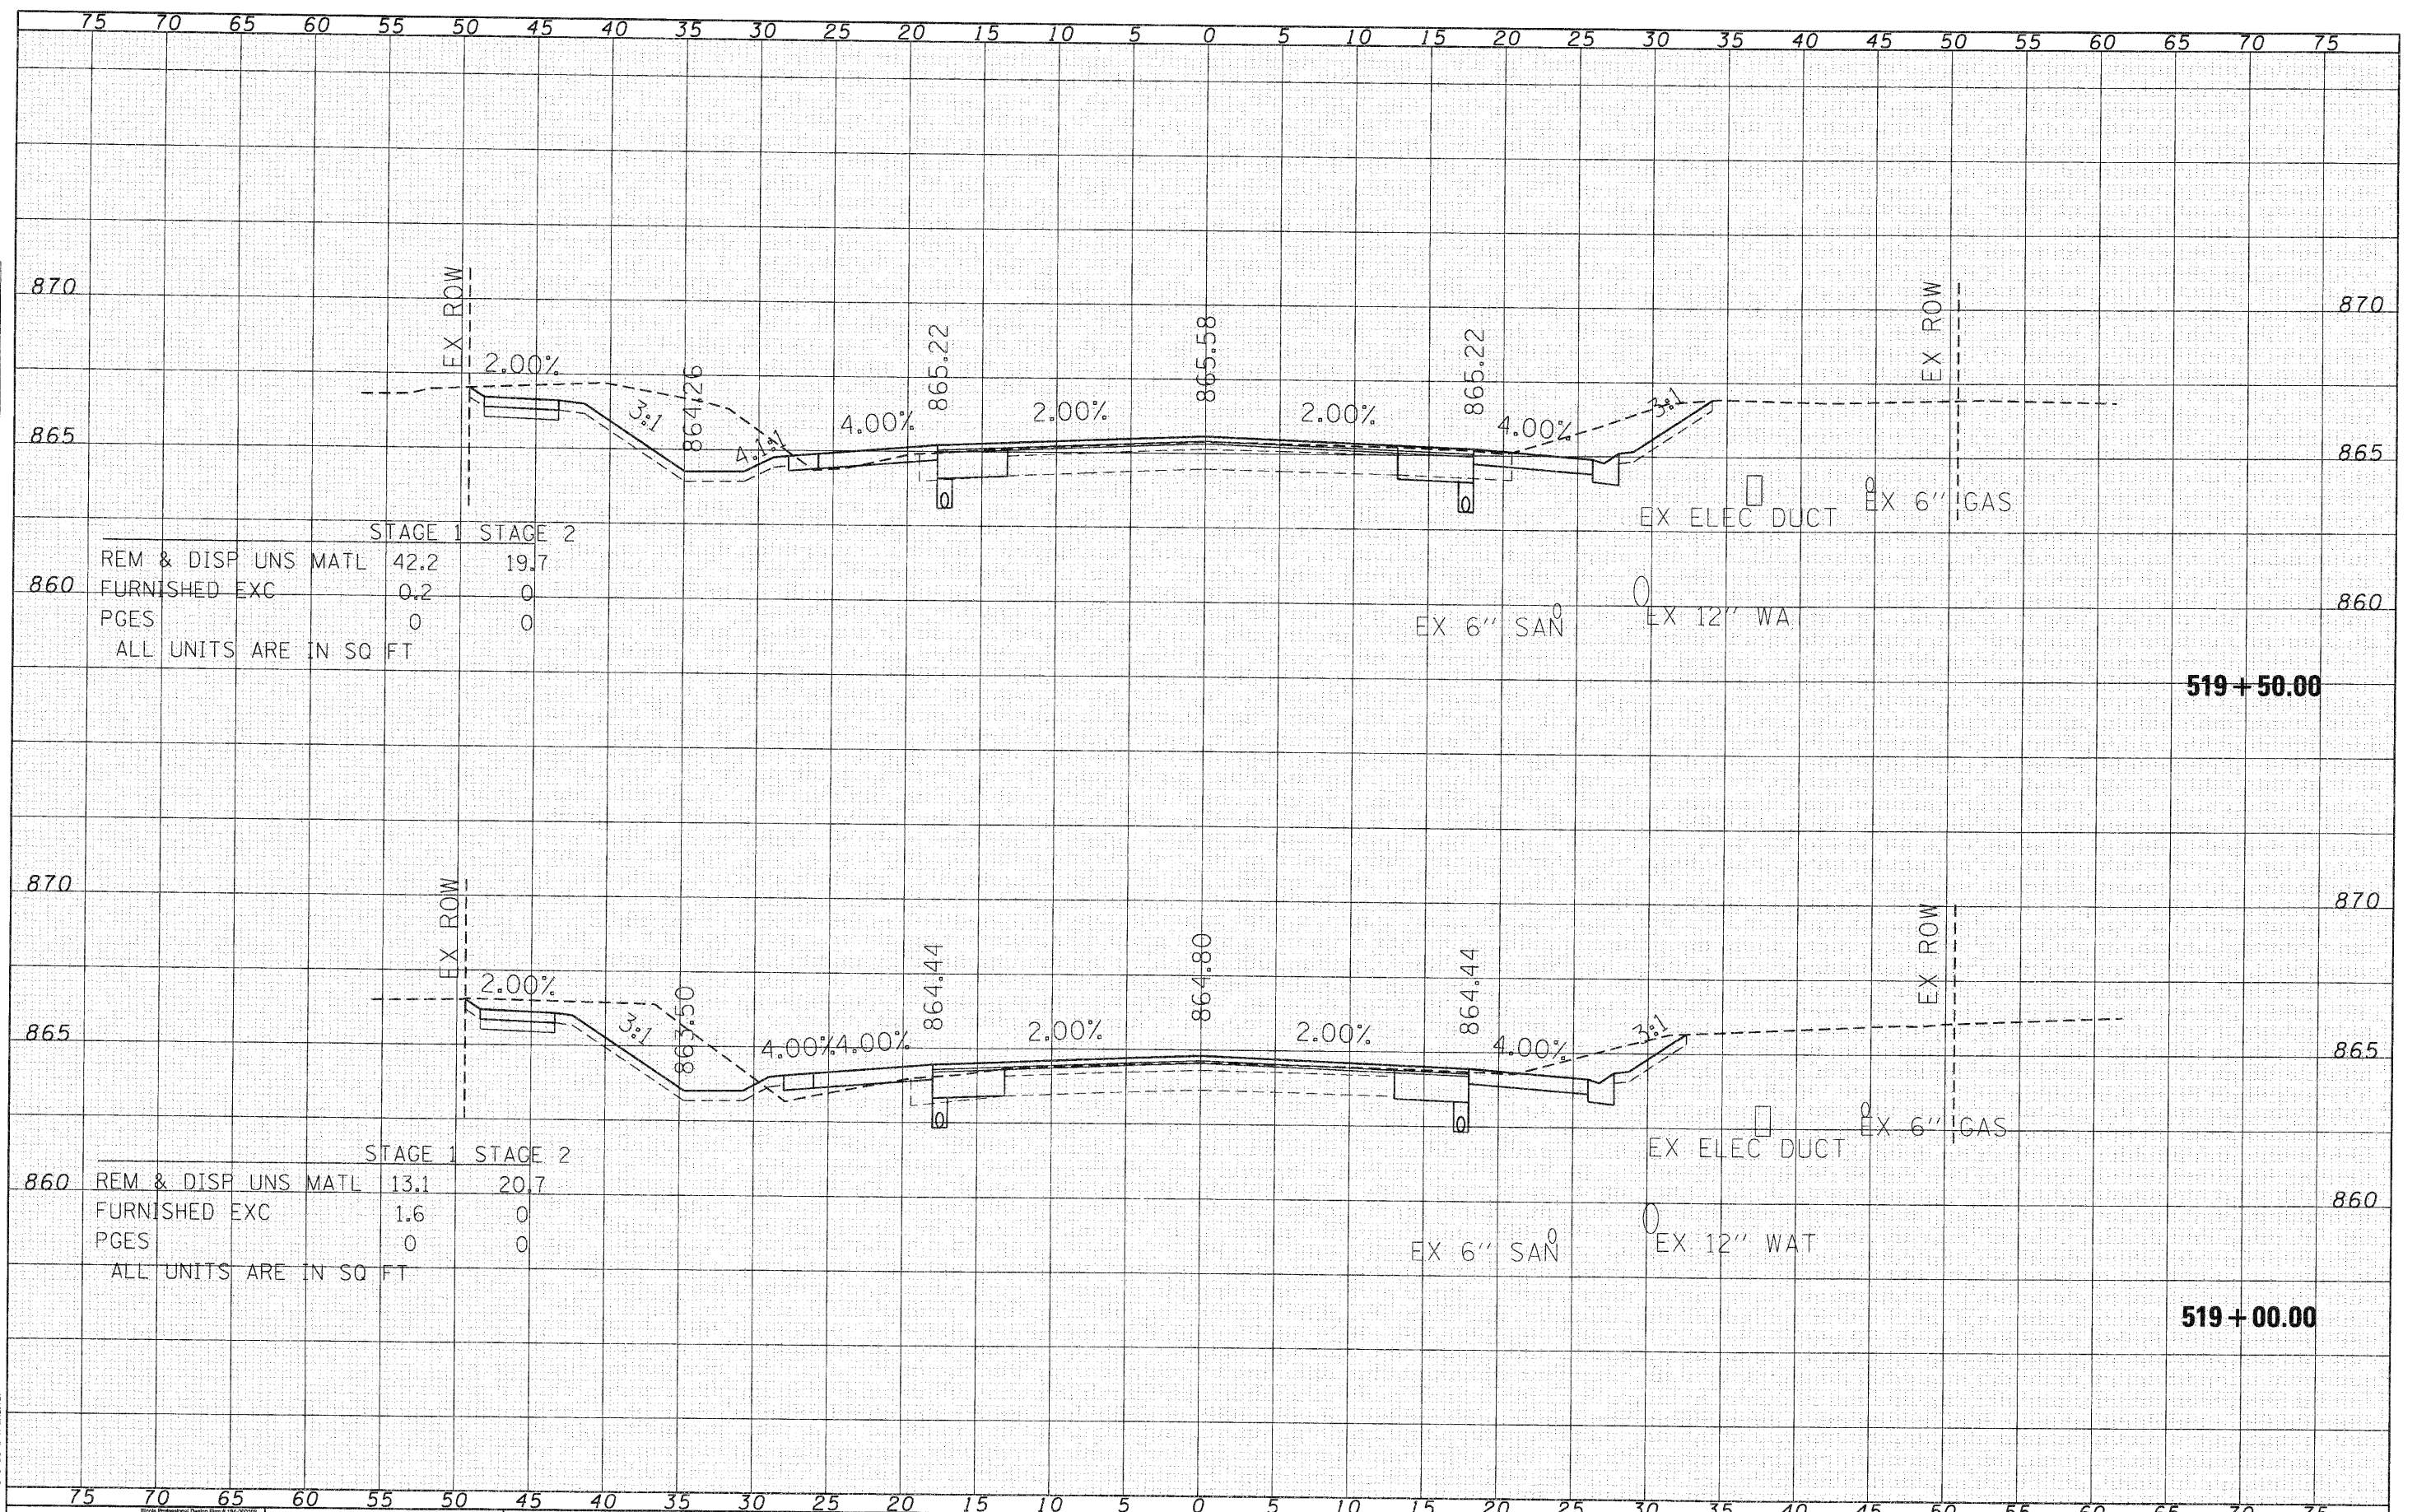

STAGE 1	STAGE 2	
REM & DISP UNS MATL	42.2	19.7
FURNISHED EXC	0.2	0
PGES	0	0

ALL UNITS ARE IN SQ FT

STAGE 1	STAGE 2	
REM & DISP UNS MATL	13.1	20.7
FURNISHED EXC	1.6	0
PGES	0	0

ALL UNITS ARE IN SQ FT

USER NAME	- CHor-uk		
DESIGNED	- C. HARTKE	REVISED	-
DRAWN	- R. BEST	REVISED	-
CHECKED	- T. HAMILTON	REVISED	-
DATE	- 10/25/10	REVISED	-

VILLAGE OF CARPENTERSVILLE

CROSS SECTIONS
 DUNDEE ROAD (IL ROUTE 68)

SCALE: 1" = 5' SHEET NO. 8 OF 23 SHEETS STA. 519+00.00 TO STA. 519+50.00

F.A. RTE.	SECTION	COUNTY	TOTAL SHEET NO.
•	06-00074-00-FP	KANE	211 196
• FAU 2414, FAU 1280, FAP 343			CONTRACT NO. 63504
FED. ROAD DIST. NO. [ILLINOIS] FED. AID PROJECT			