


DATE	
BY	
FINISHED	
SURVEY	
NOTE BOOK	
NO.	

DATE	
BY	
ORIGINAL	
SURVEY	
NOTE BOOK	
NO.	

COMPANY NAME: SEC GROUP, INC.
 PROJECT CONTACT: A. JAIN
 CLIENT: VILLAGE OF CARPENTERSVILLE
 FILE NAME: 06-00074-00-PP
 PLOT DRIVER: standard-trans.tbl

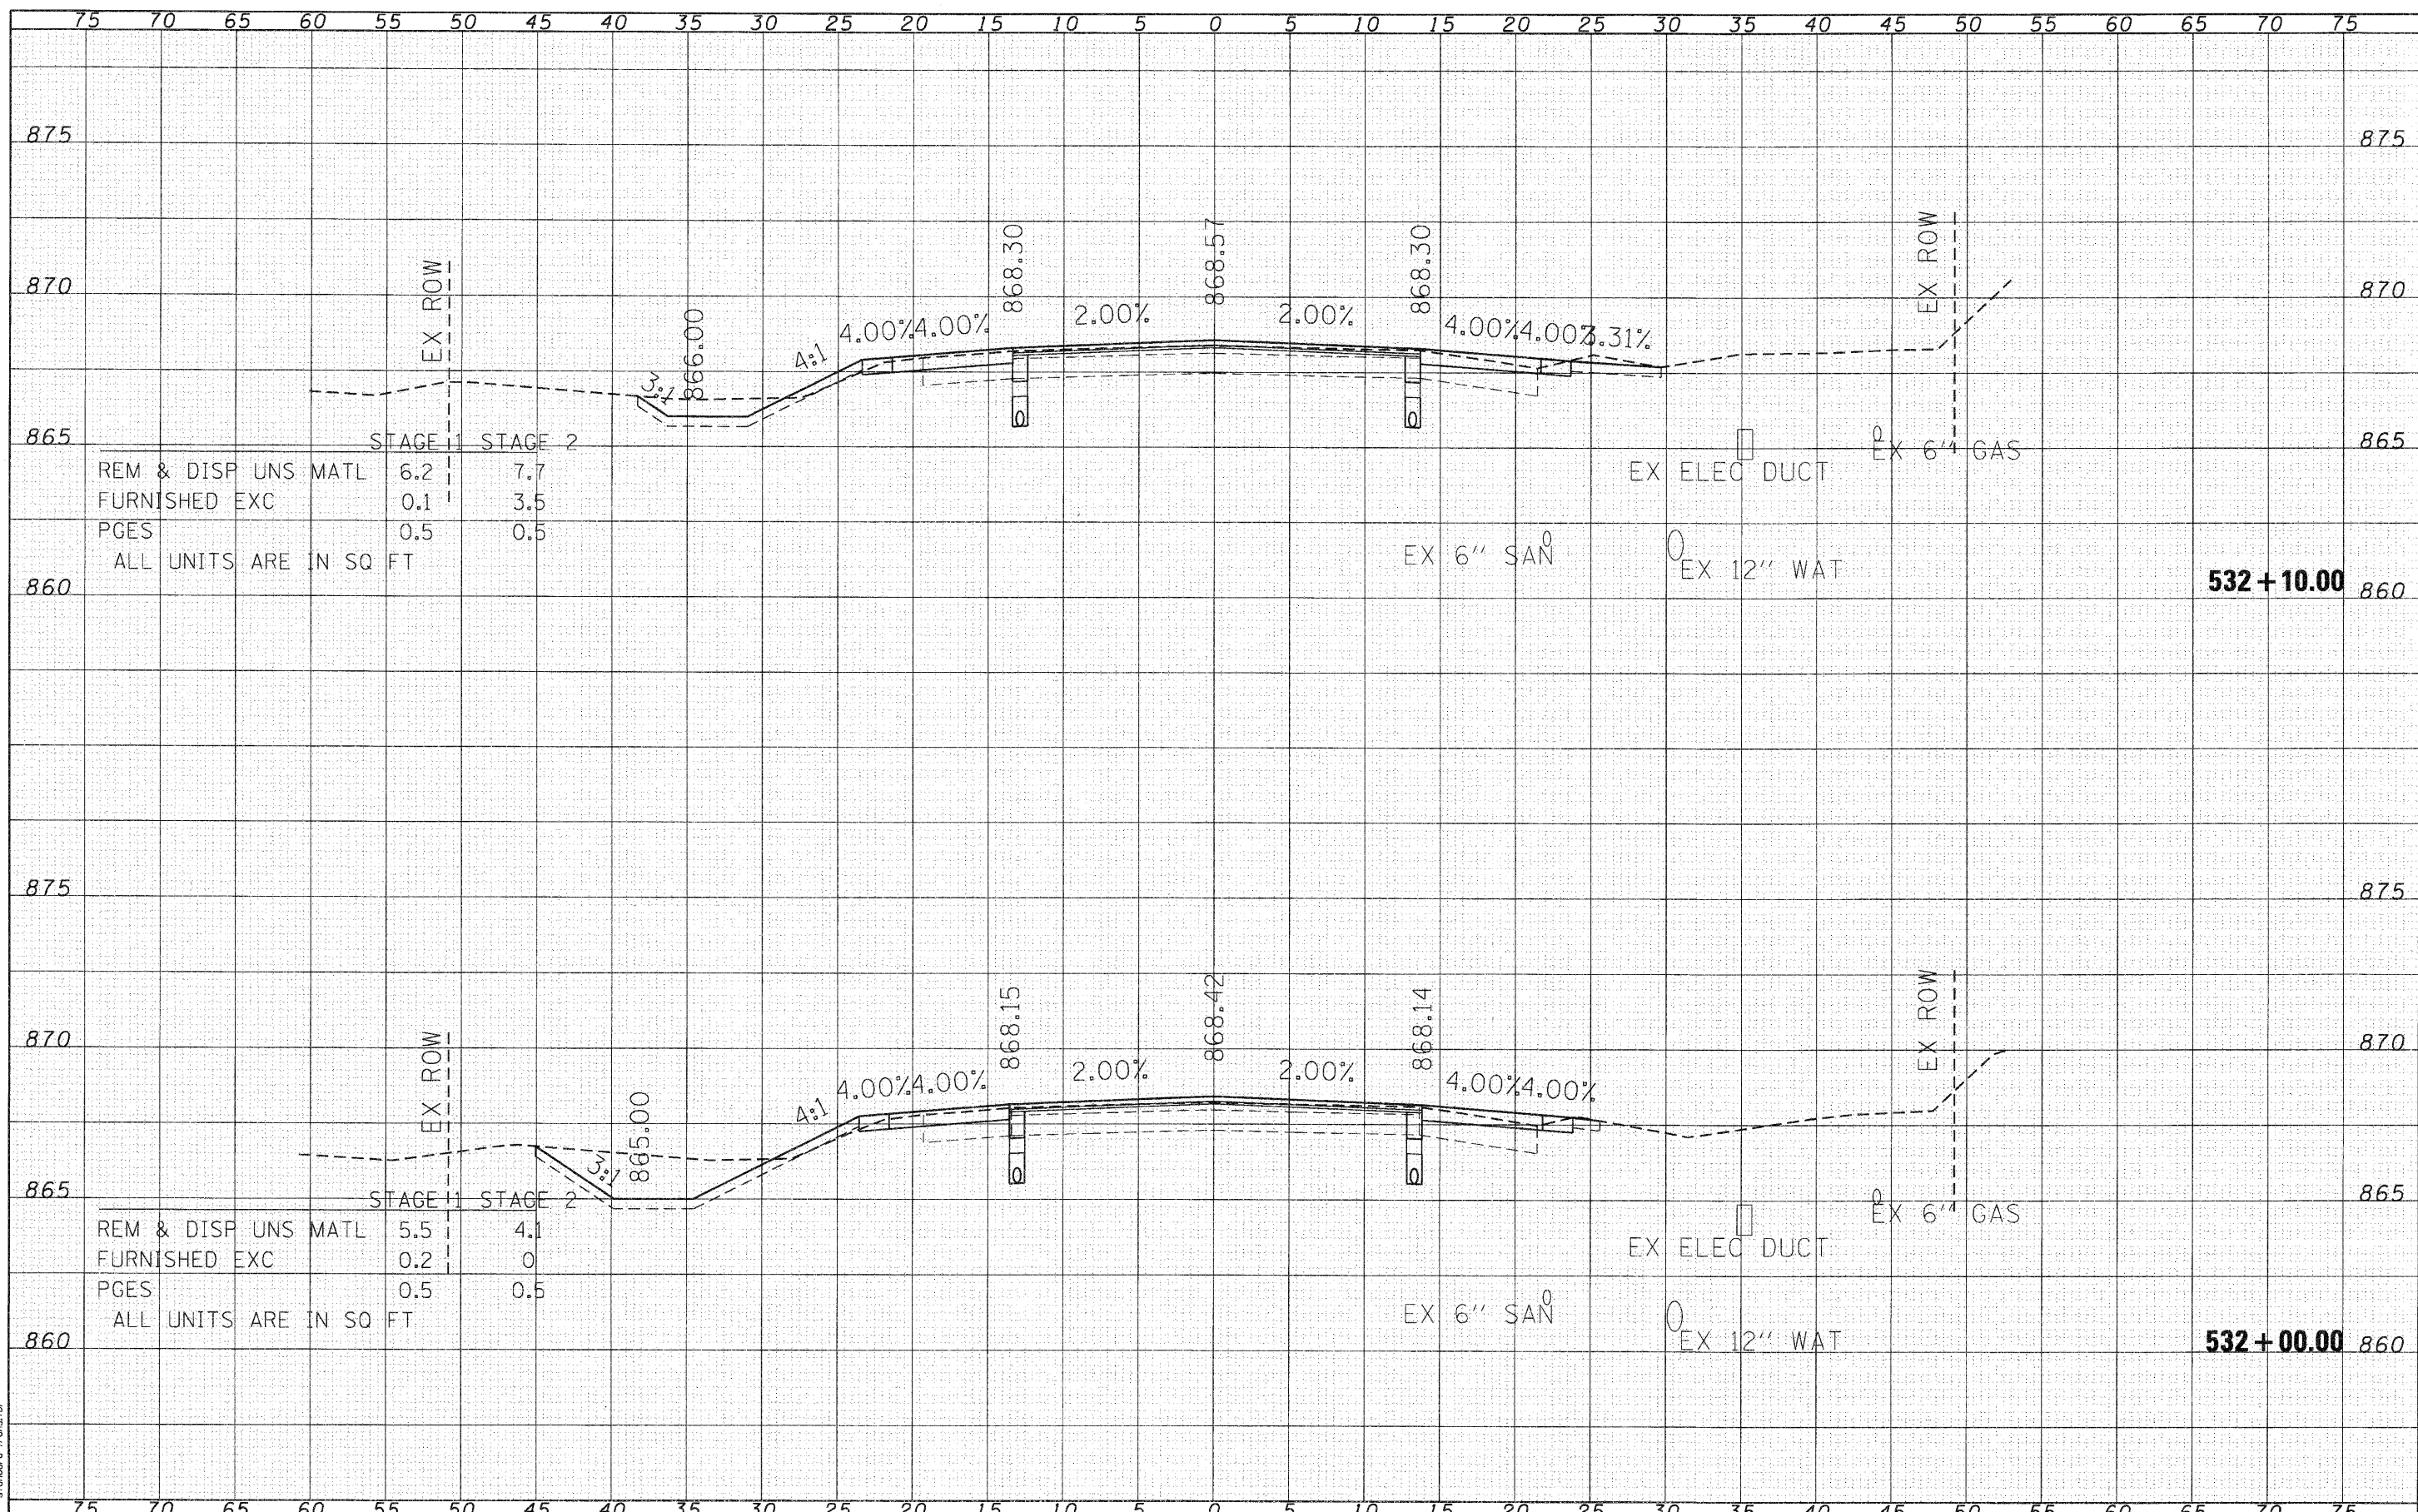

SEC Group, Inc.
 An HCB Group Company
 450 N. First Street
 Melrose, IL 60051-2026
 P: 815.385.1778 F: 815.385.1781
 www.secgroupinc.com

USER NAME =	CHARTKE
DESIGNED -	C. HARTKE
DRAWN -	R. BEST
CHECKED -	T. HAMILTON
DATE -	10/25/10
REVISIONS	

VILLAGE OF CARPENTERSVILLE
 CROSS SECTIONS
 DUNDEE ROAD (IL ROUTE 68)

SCALE: 1" = 5'	SHEET NO. 23 OF 23 SHEETS	STA. 532+00.00 TO STA. 532+10.00
----------------	---------------------------	----------------------------------

F.A. RTE.	SECTION	COUNTY	TOTAL SHEETS	SHEET NO.
•	06-00074-00-PP	KANE	211	211
FAU 2414, FAU 1280, FAP 343			CONTRACT NO. 63504	
FED. ROAD DIST. NO. ILLINOIS FED. AID PROJECT				