
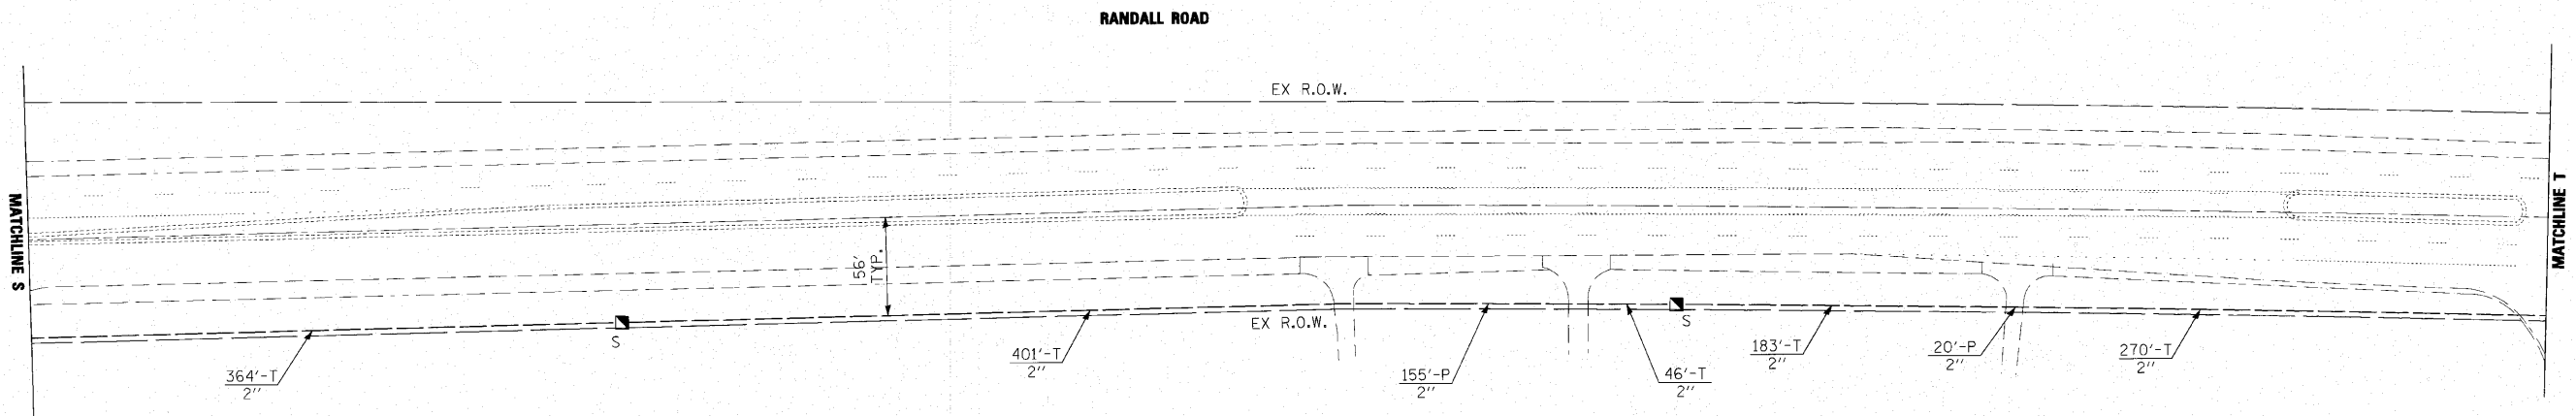


DATE	BY
SURVEYED	BY
PLANNED	BY
NOTED	BY
NO.	NO.

DATE	BY
SURVEYED	BY
PLANNED	BY
NOTED	BY
NO.	NO.

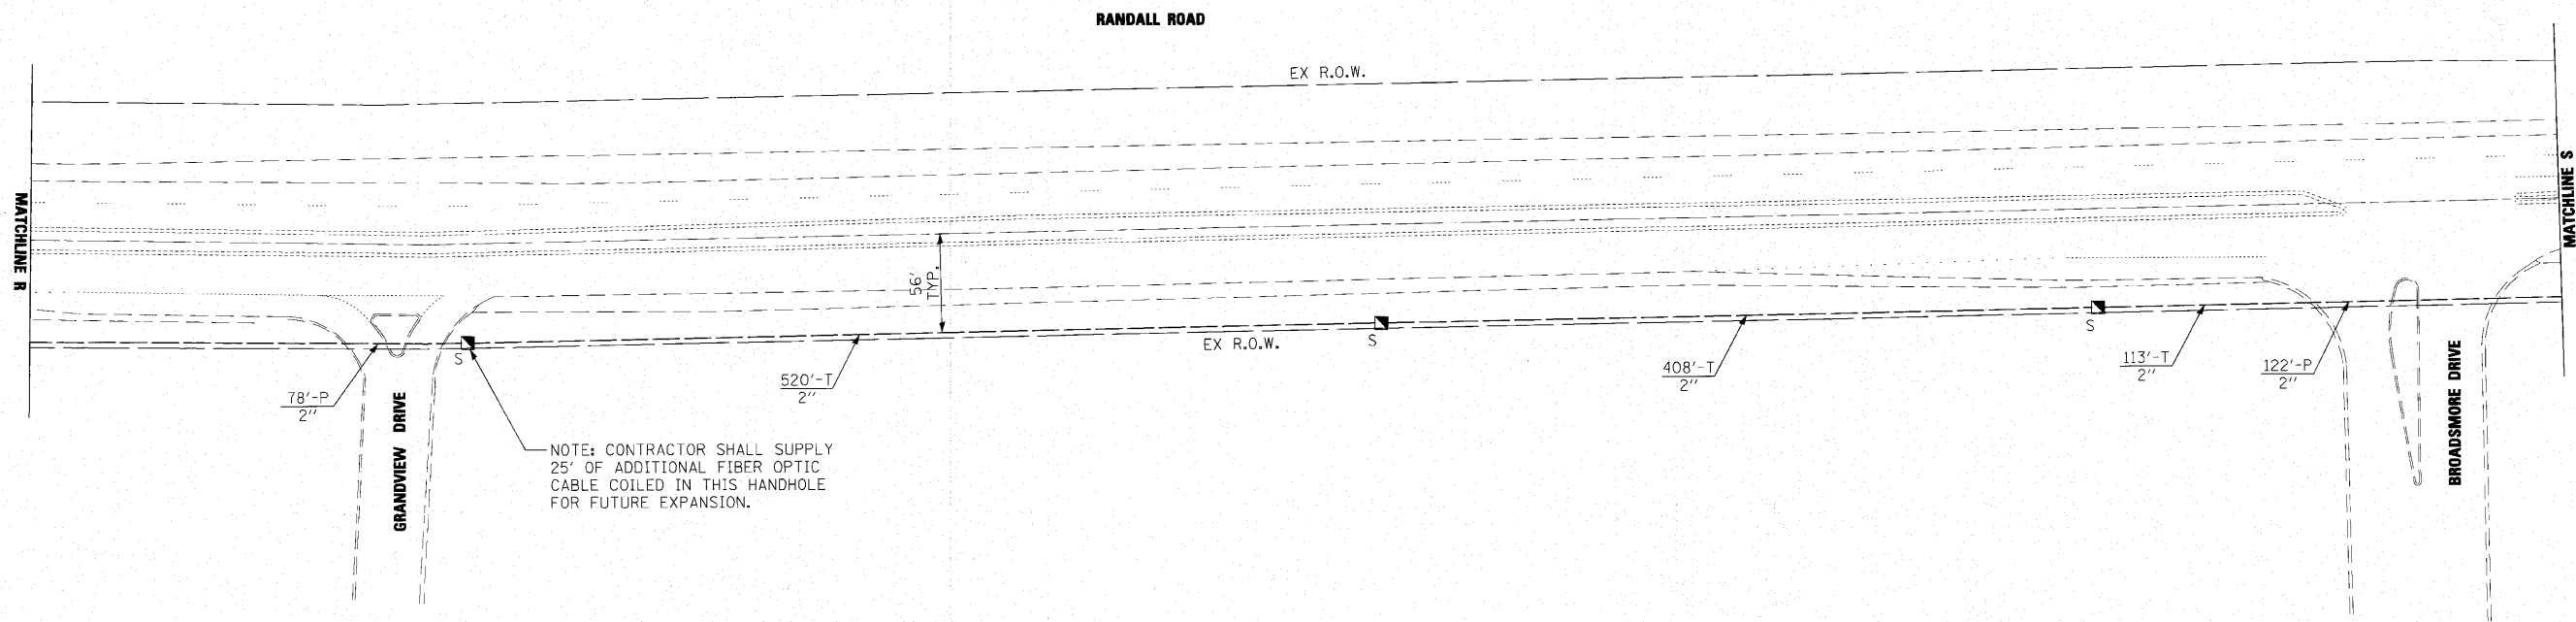

* ILL. NAME #	DESIGNED -	REVISED -	KANE COUNTY DIVISION OF TRANSPORTATION	INTERCONNECT PLANS RANDALL ROAD		F.A. RTE.	SECTION	COUNTY	TOTAL SHEETS	SHEET NO.
	* FILE #	DRAWN -		REVISED -	SCALE: 1" = 50'	SHEET NO. 21 OF 36 SHEETS	STA.	TO STA.	KANE	36
	CHECKED -	REVISED -				08-00379-00-TL		CONTRACT NO. 63520		
	DATE -	REVISED -				ILLINOIS FED. AID PROJECT CMM-9003(147)				