


PLAN	DESIGNED	DATE
NOTE BOOK NO.	ALIGNED	BY
	CHECKED	
	CADD FILE NAME	

PROFILE	DESIGNED	DATE
NOTE BOOK NO.	GRADES CHECKED	BY
	STATIONED	
	NOTATIONS CHK'D	

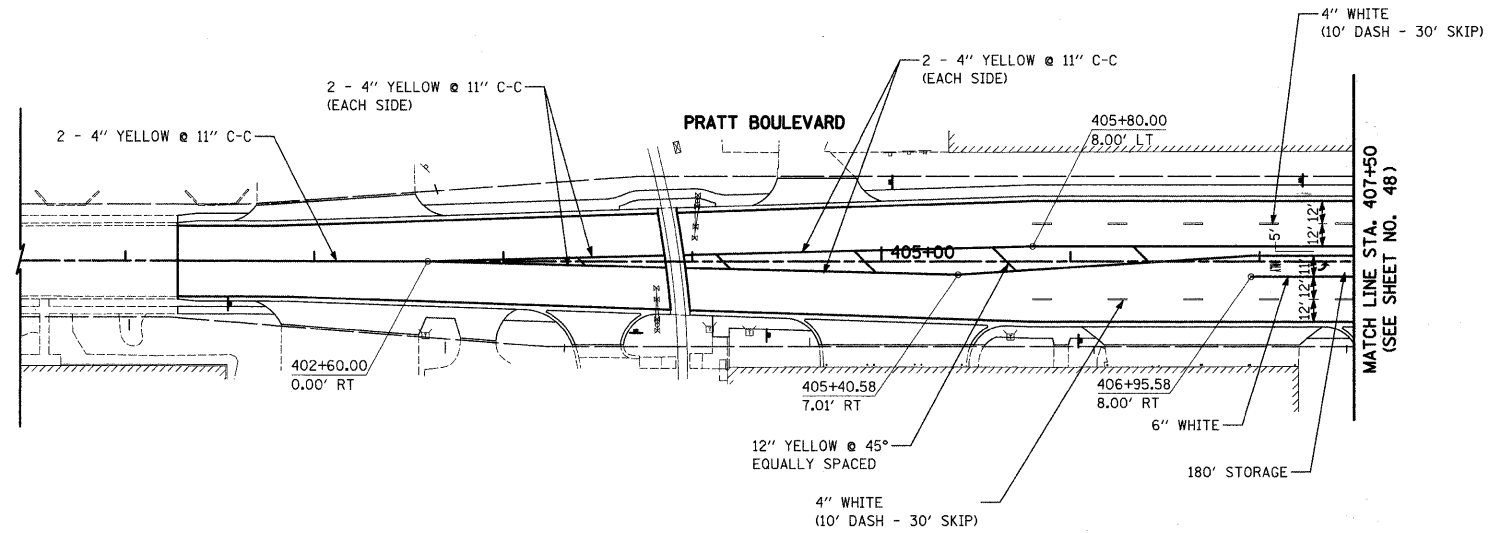


**GENERAL NOTES**

1. DIMENSIONS TO PAVEMENT MARKINGS ARE TO THE CENTER OF A SINGLE LINE OR THE CENTER OF GAP FOR A DOUBLE LINE.
2. SEE I.D.O.T. STANDARD TC-13 FOR TURN LANE MARKING DETAILS.
3. ALL PERMANENT PAVEMENT MARKINGS ON CONCRETE SURFACES SHALL BE POLYUREA. ALL PERMANENT PAVEMENT MARKINGS ON ASPHALT SURFACES SHALL BE THERMOPLASTIC.

**LEGEND**

- ▭ PROPOSED WHITE LETTERS AND SYMBOLS
- ◁ RAISED REFLECTIVE PAVEMENT MARKERS

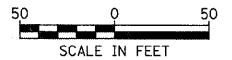

FILE NAME = ...ced\sheet\2363_Striping_02.dgn	USER NAME = kkk	DESIGNED - BLG	REVISED -	<b>STATE OF ILLINOIS DEPARTMENT OF TRANSPORTATION</b>	<b>IL ROUTE 83 (BUSSE ROAD) AND PRATT BOULEVARD PAVEMENT MARKING PLAN</b>	F.A.P. RTE. 334	SECTION 09-00057-00-CH	COUNTY COOK	TOTAL SHEETS 103	SHEET NO. 49		
PLOT SCALE = 50.0000 ' / IN.	CHECKED - DJK	REVISED -	SCALE: 1" = 50'			SHEET NO. 2 OF 2 SHEETS	<b>CONTRACT NO. 63523</b>					
PLOT DATE = 10/22/2010	DATE - 10-22-10	REVISED -										
FED. ROAD DIST. NO. 1 ILLINOIS FED. AID PROJECT M-90036600												