



DATE	
BY	
REVIEWED	
PLANNED	
ALIGNED	
CHECKED	
NOTE BOOK	
NO.	
FILE NAME	

DATE	
BY	
REVIEWED	
PLANNED	
GRADES CHECKED	
NOTE BOOK	
NO.	
FILE NAME	

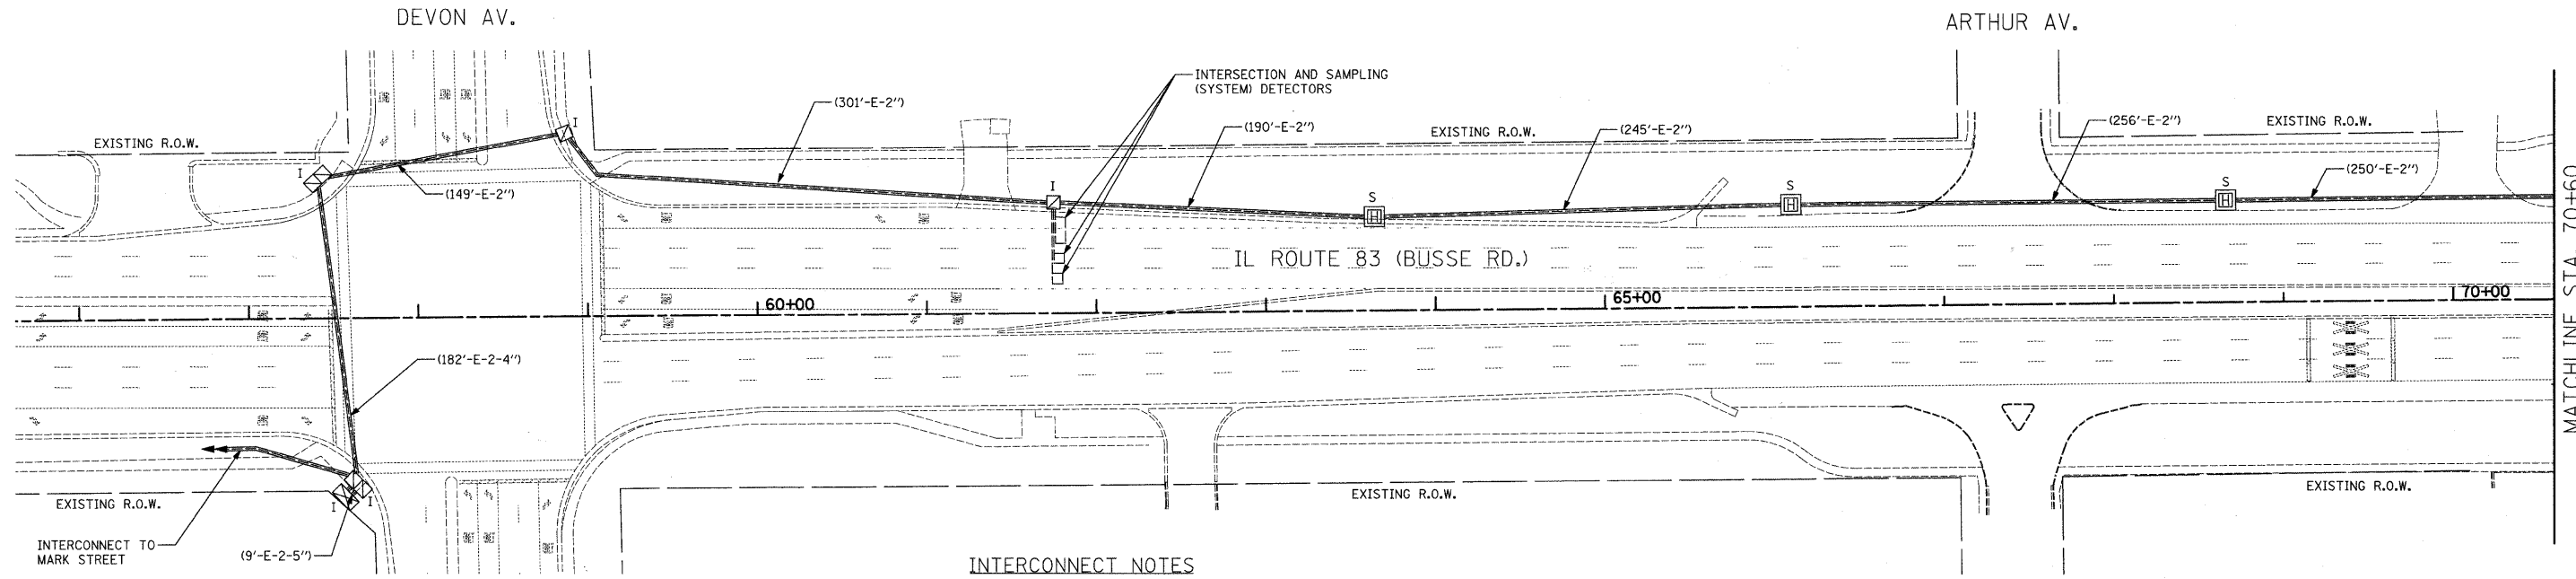

- INTERCONNECT NOTES**
1. THE WIRELESS INTERCONNECT SYSTEM BETWEEN PRATT BLVD. AND GREENLEAF AV. SHALL REMAIN FOR USE WITH THE PERMANENT SIGNAL INSTALLATION. ALL RADIO EQUIPMENT AND CABLING SHALL BE RELOCATED TO THE PERMANENT SIGNAL INSTALLATION. THIS WORK SHALL BE PAID FOR AS "WIRELESS INTERCONNECT (COMPLETED)." PERMANENT FIBER OPTIC INTERCONNECT SHALL BE INSTALLED BY OTHERS AS A PART OF THE GREENLEAF AV. PROJECT (CONTRACT NO. 63527).
 2. THE WORK AT THE INTERSECTION OF IL ROUTE 83 AND GREENLEAF AV. IS TO BE COMPLETED BY OTHERS UNDER CONTRACT NO. 63527. THE CONTRACTOR SHALL CLOSELY COORDINATE THEIR TRAFFIC SIGNAL WORK WITH THE TRAFFIC SIGNAL WORK BEING PERFORMED UNDER THE GREENLEAF AV. CONTRACT.

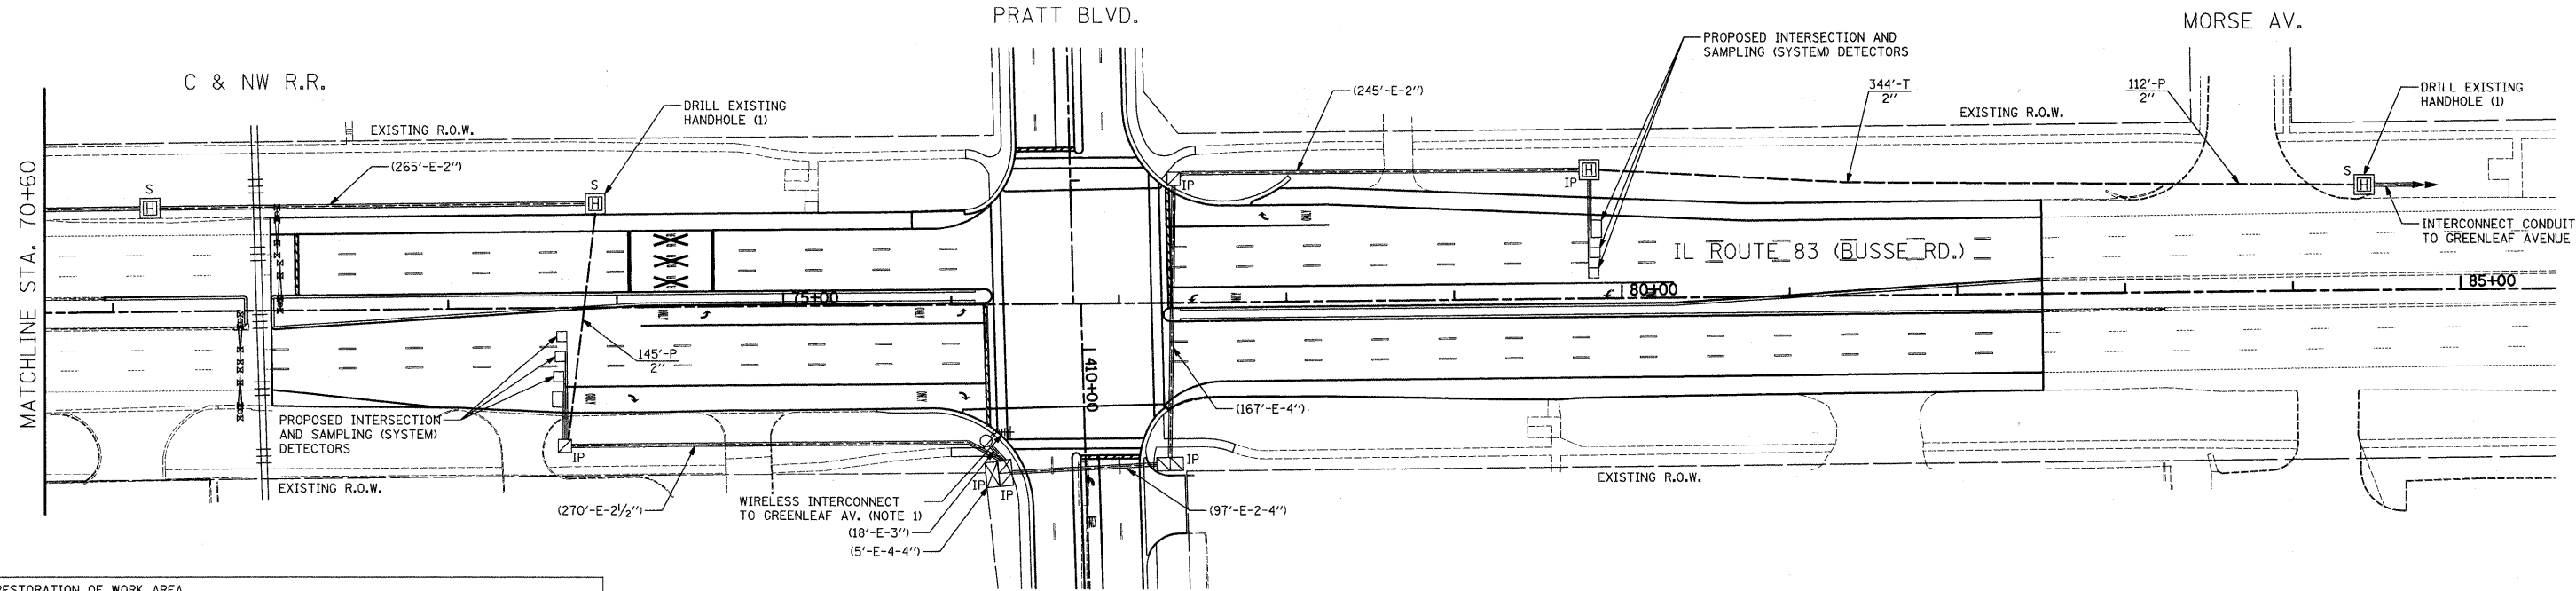

RESTORATION OF WORK AREA.
 RESTORATION OF THE TRAFFIC SIGNAL WORK AREA SHALL BE INCLUDED IN THE COST OF THE RELATED PAY ITEM SUCH AS FOUNDATION, CONDUIT, HANDHOLE, TRENCH AND BACKFILL, ETC., AND NO EXTRA COMPENSATION SHALL BE ALLOWED. ALL ROADWAY SURFACES SUCH AS SHOULDER, MEDIAN, SIDEWALKS, PAVEMENT, ETC. SHALL BE REPLACED IN KIND. ALL DAMAGE TO MOWED LAWNS SHALL BE REPLACED WITH AN APPROVED SALT TOLERANT SOD, AND ALL DAMAGE TO UNMOWED FIELDS SHALL BE SEEDED IN ACCORDANCE WITH STANDARD SPECIFICATIONS 252 AND 250 RESPECTIVELY.

NOTE:
 THE TRAFFIC SIGNAL CONTROLLER EQUIPMENT FOR THIS PROJECT SHALL BE "ECONOLITE" TO MATCH THE EXISTING ADJACENT SYSTEM.

FILE NAME = ...\\05.Interconnect Plan.dgn	USER NAME = jet	DESIGNED -	REVISED -	STATE OF ILLINOIS DEPARTMENT OF TRANSPORTATION	IL ROUTE 83 (BUSSE ROAD) TRAFFIC SIGNAL INTERCONNECT PLAN	F.A.P. RTE. 334	SECTION 09-00057-00-CH	COUNTY COOK	TOTAL SHEETS 103	SHEET NO. 56	
PLOT SCALE = 50.0000' / IN.	CHECKED -	REVISED -	NOT TO SCALE			SHEET NO. 1 OF 1 SHEETS	CONTRACT NO. 63523				
PLOT DATE = 10/21/2010	DATE = 10-22-10	REVISED -	FED. ROAD DIST. NO. 1 ILLINOIS FED. AID PROJECT M-9003660								