


PLAN	DESIGNED	DATE
NOTE BOOK	PLOTTED	BY
NO.	ALIGNED	CHECKED
	FILED	FILE NAME

PROFILE	DESIGNED	DATE
NOTE BOOK	PLOTTED	BY
NO.	GRADES	CHECKED
	REMARKS	NOTED
	PROF. TYPE	NOTATION

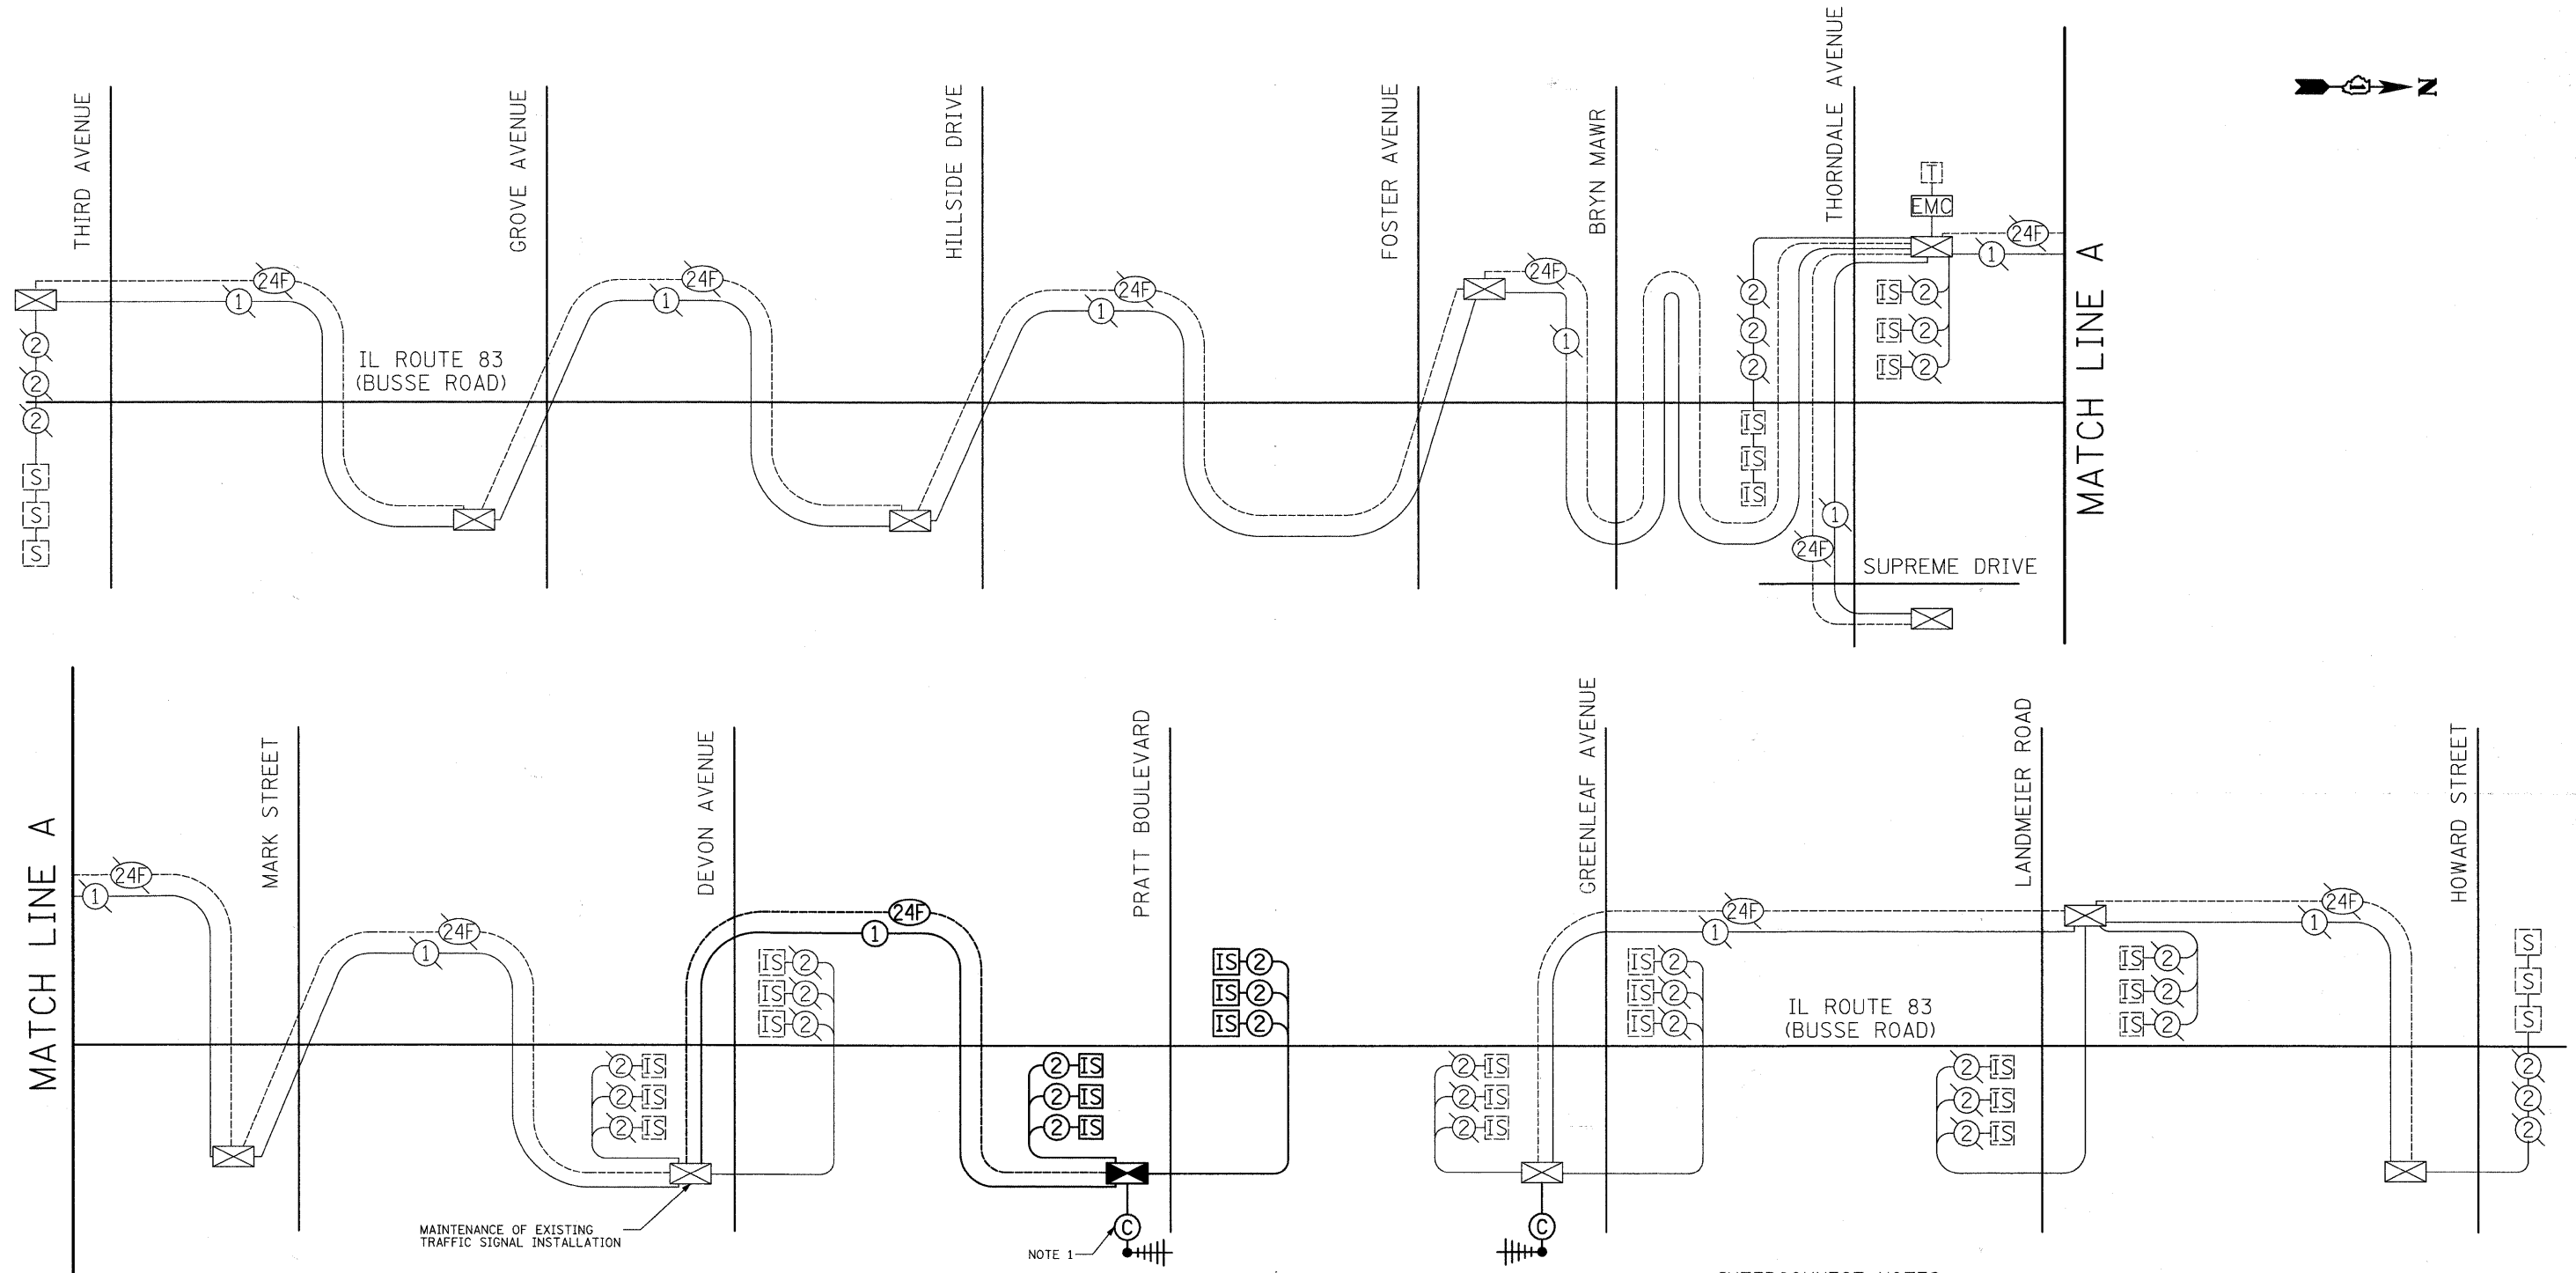

MAINTENANCE OF EXISTING TRAFFIC SIGNAL INSTALLATION

NOTE 1

INTERCONNECT NOTES

1. THE WIRELESS INTERCONNECT SYSTEM BETWEEN PRATT BLVD. AND GREENLEAF AV. SHALL REMAIN FOR USE WITH THE PERMANENT SIGNAL INSTALLATION. ALL RADIO EQUIPMENT AND CABLING SHALL BE RELOCATED TO THE PERMANENT SIGNAL INSTALLATION. THIS WORK SHALL BE PAID FOR AS "WIRELESS INTERCONNECT (COMPLETE)." PERMANENT FIBER OPTIC INTERCONNECT SHALL BE INSTALLED BY OTHERS AS A PART OF THE GREENLEAF AV. PROJECT (CONTRACT NO. 63527).
2. THE WORK AT THE INTERSECTION OF IL ROUTE 83 AND GREENLEAF AV. IS TO BE COMPLETED BY OTHERS UNDER CONTRACT NO. 63527. THE CONTRACTOR SHALL CLOSELY COORDINATE THEIR TRAFFIC SIGNAL WORK WITH THE TRAFFIC SIGNAL WORK BEING PERFORMED UNDER THE GREENLEAF AV. CONTRACT.

INTERCONNECT SCHEDULE OF QUANTITIES		
PAY ITEM	UNIT	QNTY.
CONDUIT IN TRENCH, 2" DIA., GALVANIZED STEEL	FOOT	344
CONDUIT PUSHED, 2" DIA., GALVANIZED STEEL	FOOT	257
TRENCH AND BACKFILL FOR ELECTRICAL WORK	FOOT	344
MAINTENANCE OF EXISTING TRAFFIC SIGNAL INSTALLATION	EACH	1
DRILL EXISTING HANDHOLE	EACH	2
REMOVE ELECTRIC CABLE FROM CONDUIT	FOOT	1923
WIRELESS INTERCONNECT (COMPLETE)	EACH	1
FIBER OPTIC CABLE IN CONDUIT, NO. 62.5/125, MM12F SM12F	FOOT	2390
REMOVE FIBER OPTIC CABLE FROM CONDUIT	FOOT	1935
ELECTRIC CABLE IN CONDUIT, TRACER, NO. 14 1C	FOOT	2367

NOTE:
THE TRAFFIC SIGNAL CONTROLLER EQUIPMENT FOR THIS PROJECT SHALL BE "ECONOLITE" TO MATCH THE EXISTING ADJACENT SYSTEM.