


DATE	
BY	
SPRINKLED	
PLOTTED	
TEMPLATE	
AREAS CHECKED	
FINAL SURVEY	
NOTE BOOK	
NO.	

DATE	
BY	
SPRINKLED	
PLOTTED	
TEMPLATE	
AREAS CHECKED	
ORIGINAL SURVEY	
NOTE BOOK	
NO.	

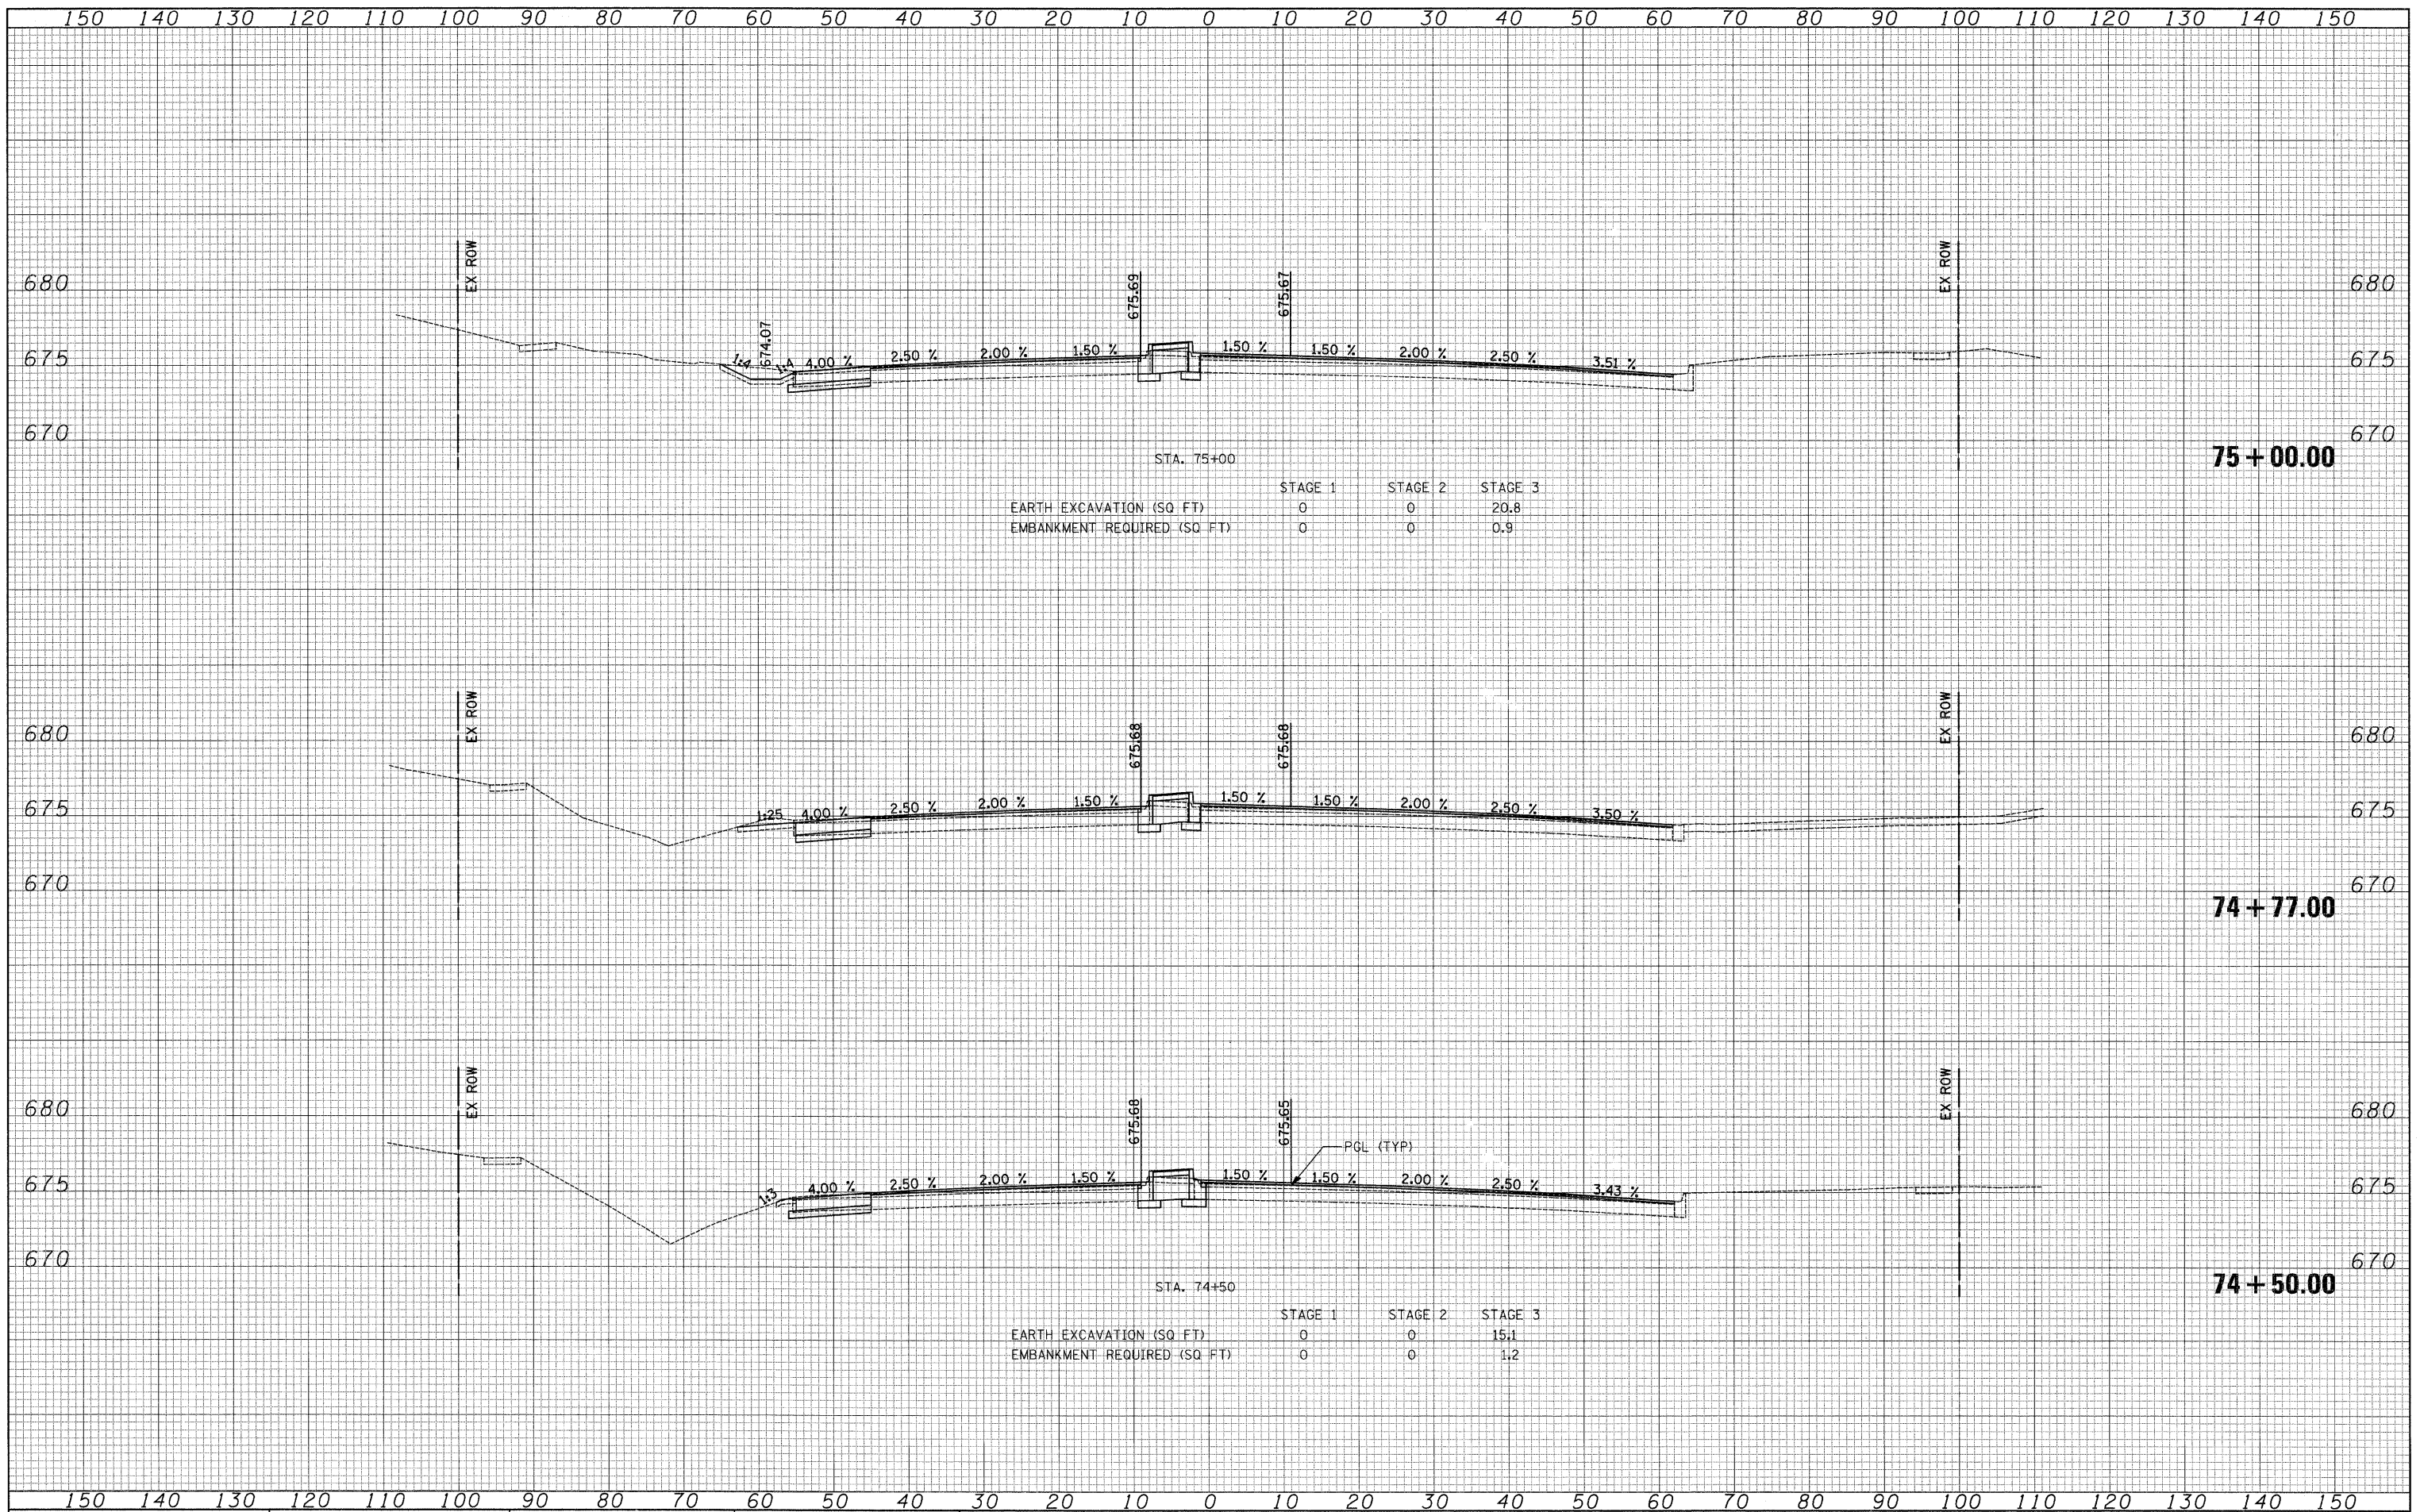

FILE NAME = ...\\cad\ahmet\2363_xsec.busse.dgn

USER NAME = djc
 PLOT SCALE = 1/8" = 10' / IN.
 PLOT DATE = 10/22/2010

DESIGNED - BLG
 DRAWN - BLG
 CHECKED - DJK
 DATE - 10-22-10

REVISED -
 REVISED -
 REVISED -
 REVISED -

**STATE OF ILLINOIS
 DEPARTMENT OF TRANSPORTATION**

**BUSSE ROAD
 CROSS SECTIONS**

SCALE: H_v 1"=10'
 V_h 1"=5'

SHEET NO. 3 OF 9 SHEETS STA. 74+50.00 TO STA. 75+00.00

F.A.P. RTE.	SECTION	COUNTY	TOTAL SHEETS	SHEET NO.
344	09-00057-00-CH	COOK	103	83
CONTRACT NO. 63523			FED. ROAD DIST. NO. 1 ILLINOIS FED. AID PROJECT M-90031660	