


DATE _____
 BY _____
 SURVEYED _____
 PLOTTED _____
 TEMPLATE _____
 AREAS CHECKED _____
 NO. _____

DATE _____
 BY _____
 ORIGINAL SURVEY _____
 PLOTTED _____
 TEMPLATE _____
 AREAS CHECKED _____
 NO. _____

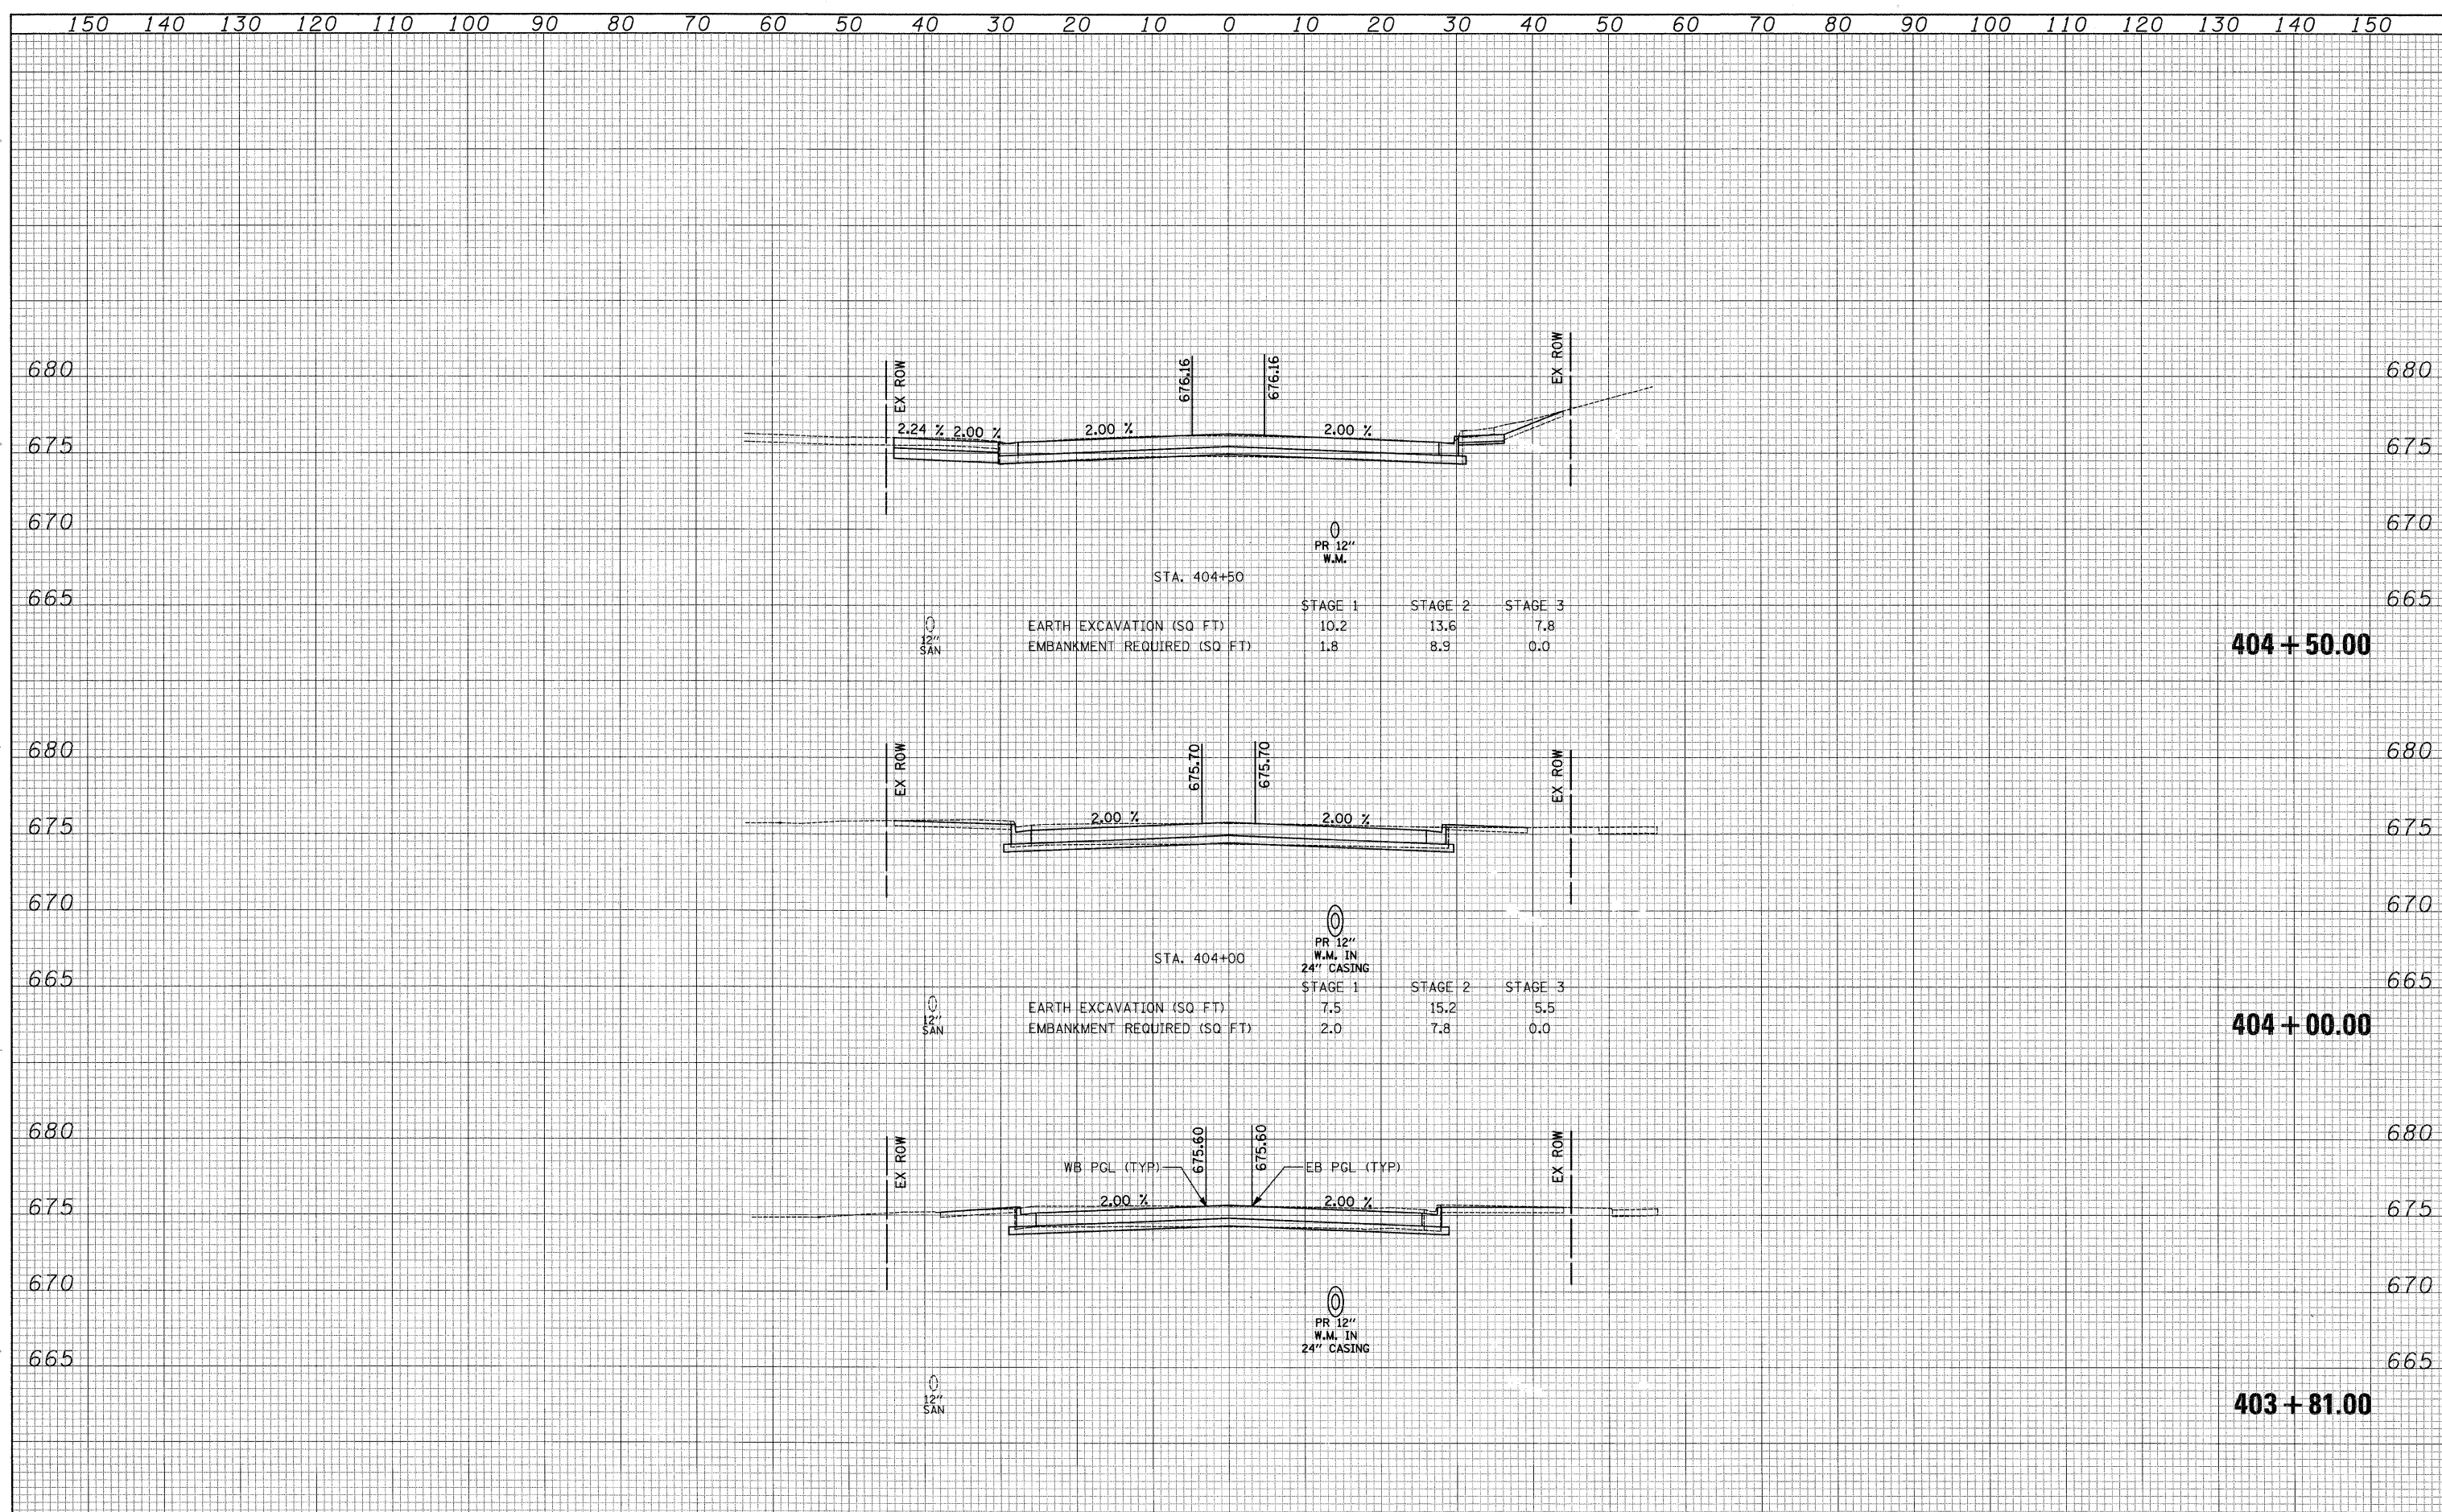

FILE NAME = ...\\oad\sheet\2363_xsec_pratt.dgn	USER NAME = djk	DESIGNED - BLG	REVISED -	STATE OF ILLINOIS DEPARTMENT OF TRANSPORTATION	PRATT BOULEVARD CROSS SECTIONS	F.A.P. RTE. 344	SECTION 09-00057-00-CH	COUNTY COOK	TOTAL SHEETS 103	SHEET NO. 93
PLOT SCALE = 1/8" = 10'	CHECKED - DJK	REVISED -	SCALE: H: V:			SHEET NO. 4 OF 14 SHEETS	CONTRACT NO. 63523			
PLOT DATE = 10/22/2010	DATE - 10-22-10	REVISED -	STA. 403+81.00 TO STA. 404+50.00			FED. ROAD DIST. NO. 1	ILLINOIS FED. AID PROJECT M-9003660			