


DATE: _____
 BY: _____
 SURVEYED _____
 PLOTTED _____
 TEMPLATE _____
 NOTE BOOK _____
 AREAS CHECKED _____
 NO. _____

DATE: _____
 BY: _____
 SURVEYED _____
 PLOTTED _____
 TEMPLATE _____
 NOTE BOOK _____
 AREAS CHECKED _____
 NO. _____

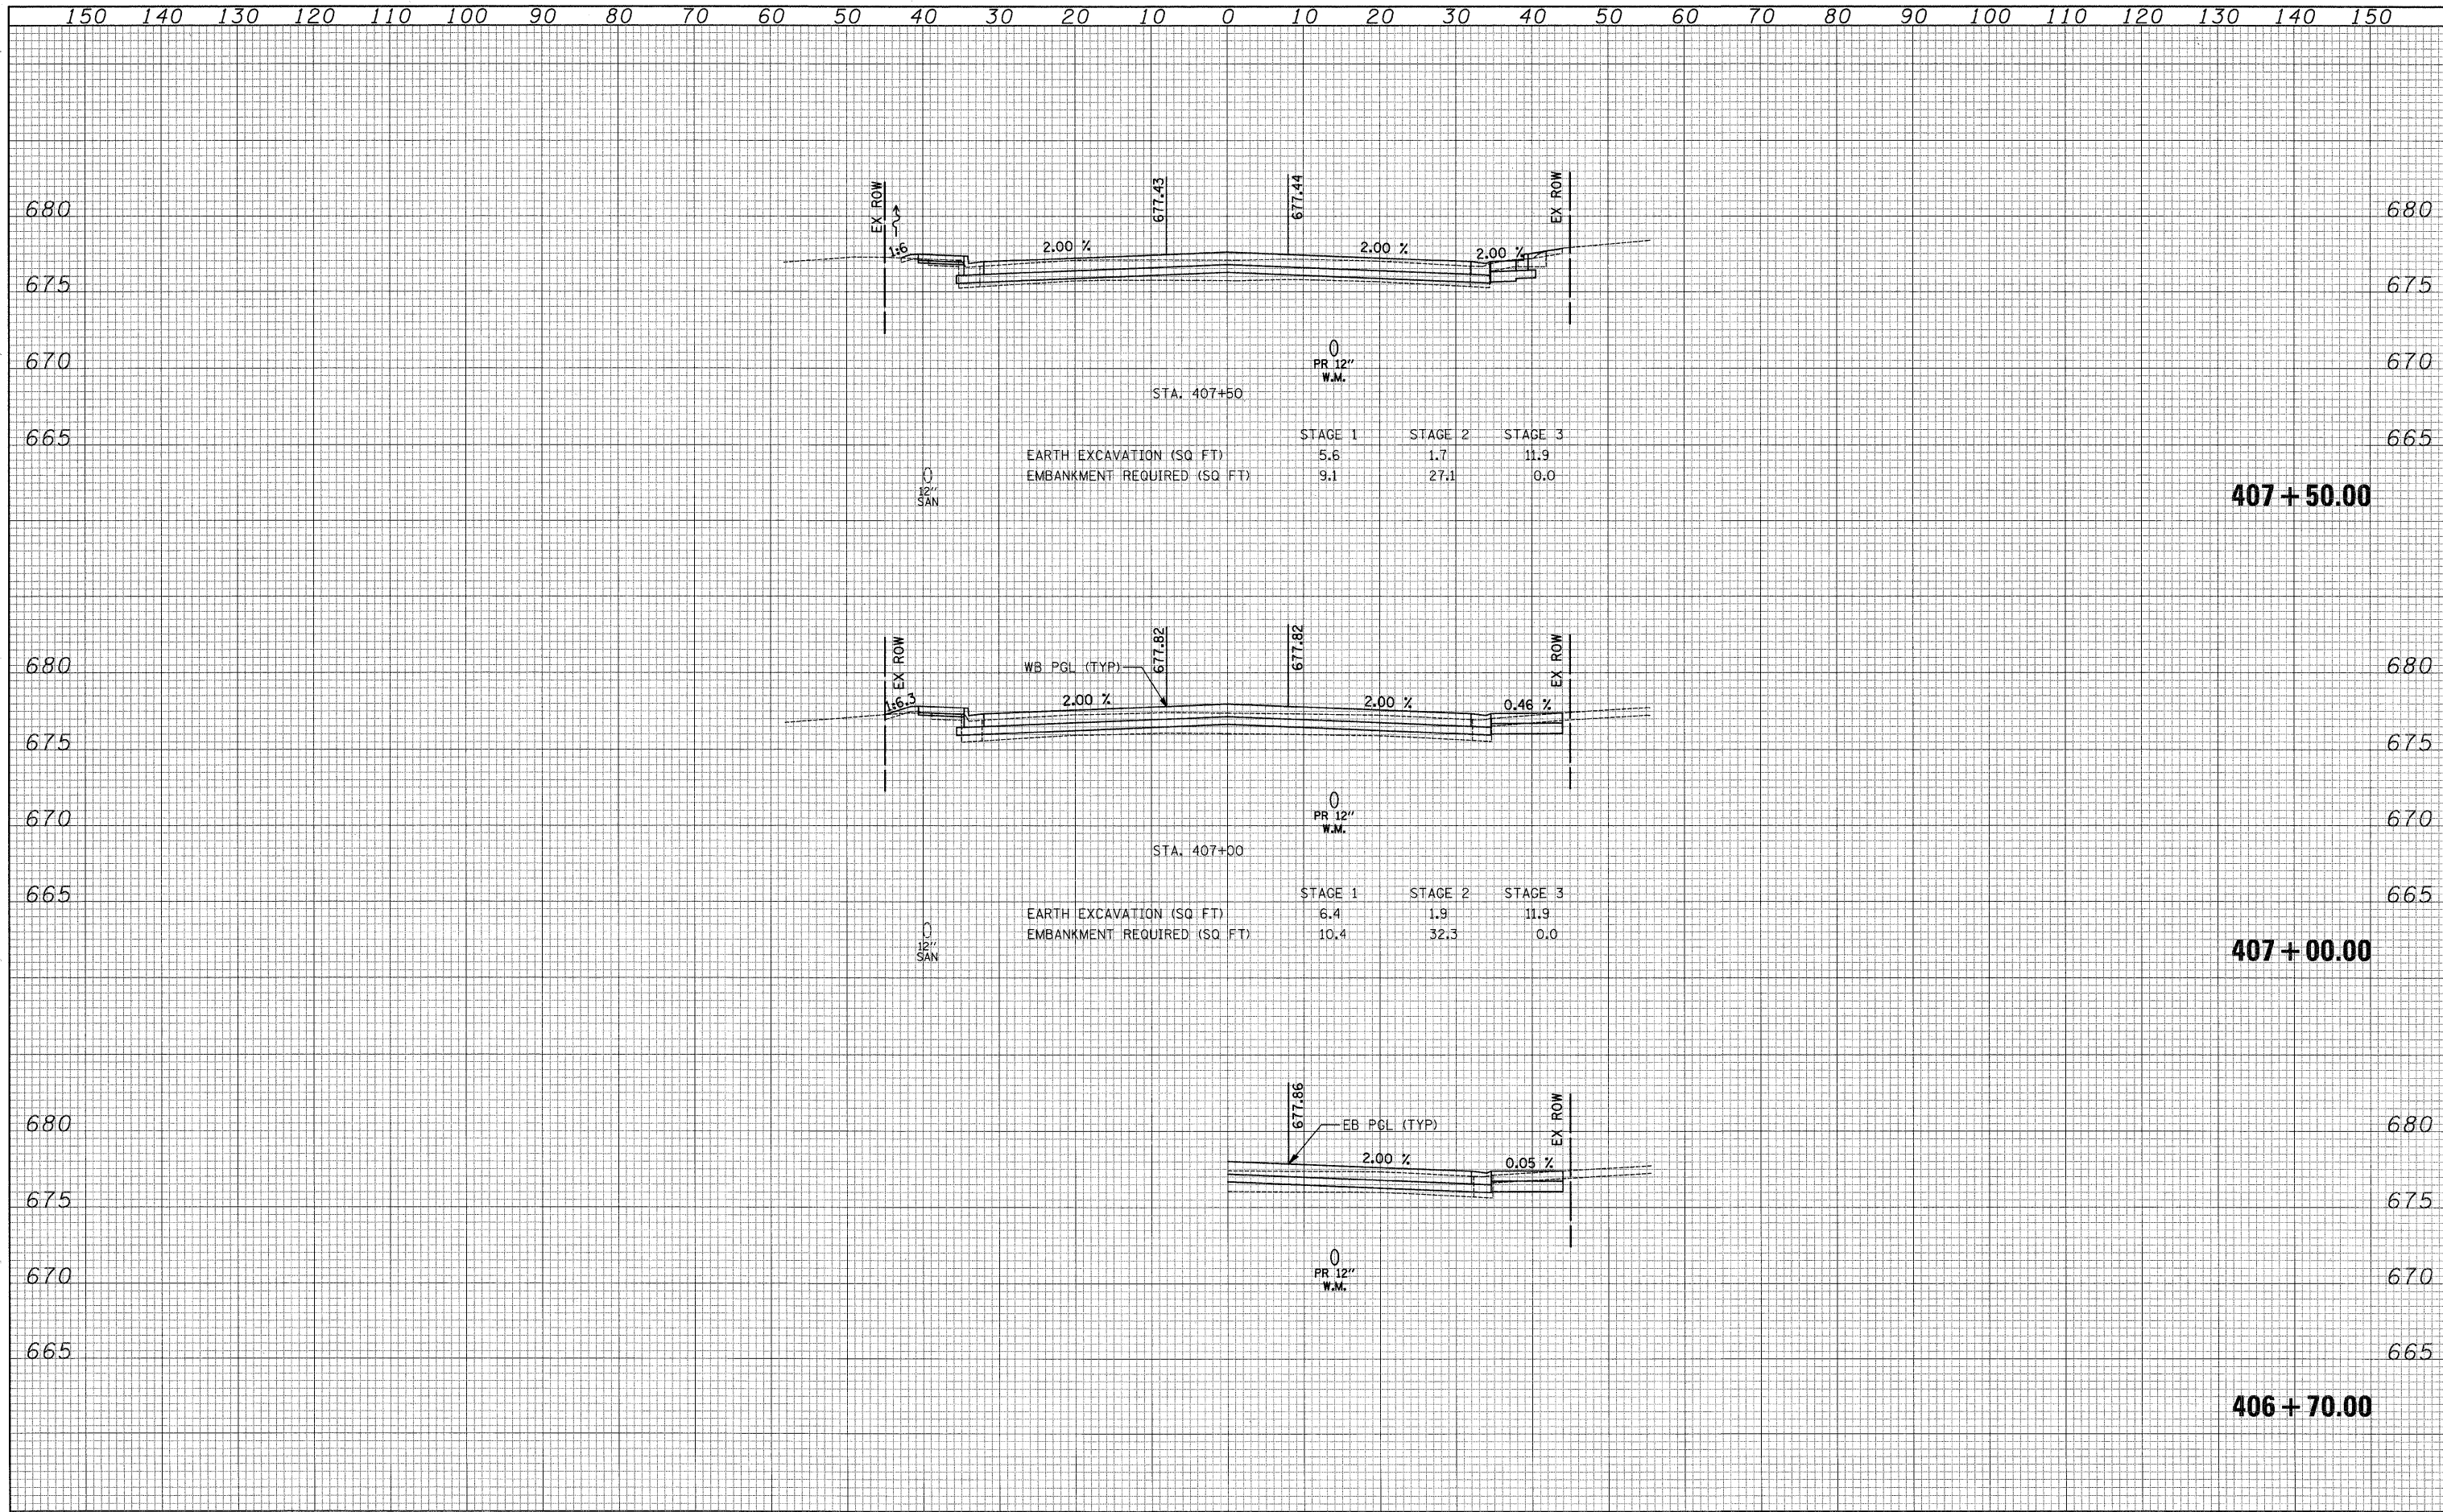

FILE NAME = ...oad\sheet\2363_xsec_pratt.dgn	USER NAME = djc	DESIGNED - BLG	REVISED -	STATE OF ILLINOIS DEPARTMENT OF TRANSPORTATION	PRATT BOULEVARD CROSS SECTIONS	F.A.P. RTE. 344	SECTION 09-00057-00-CH	COUNTY COOK	TOTAL SHEETS 103	SHEET NO. 96		
PLOT SCALE = 10.0000' / IN.	CHECKED - DJK	REVISED -	SCALE: H _v 1"=10' V _v 1"=5'			SHEET NO. 7 OF 14 SHEETS	STA. 406+70.00 TO STA. 407+50.00	CONTRACT NO. 63523				
PLOT DATE = 10/22/2010	DATE - 10-22-10	REVISED -	FED. ROAD DIST. NO. 1 ILLINOIS FED. AID PROJECT M-90031660									