


CONSTRUCTION NOTES:

- ① REPLACE EXISTING CONTROLLER AND CABINET. INSTALL NEW CONTROLLER AND TYPE IV CABINET ON EXISTING FOUNDATION.
- ② ALL EXISTING CONFIRMATION BEACONS SHALL BE RETROFITTED WITH L.E.D. INDICATIONS. THIS WORK SHALL BE INCLUDED IN THE COST FOR THE PAY ITEM: UNINTERRUPTIBLE POWER SUPPLY.
- ③ REPLACE EXISTING UNINTERRUPTIBLE POWER SUPPLY AND CABINET ENCLOSURE.
- ④ INSTALL NEW 50"x67" PAD FOR UNINTERRUPTIBLE POWER SUPPLY.
- ⑤ ADD NEW GROUNDING.

NOTE:
FOR COORDINATION OF NEW SERVICE INSTALLATION,
THE CONTRACTOR SHALL CONTACT JENIFFER HILKEMAN
AT THE CITY OF GENEVA (630) 232-1503.

NOTE: "CAR-OUT" LOOPS TO BE
USED FOR SYSTEM
DATA COLLECTION.

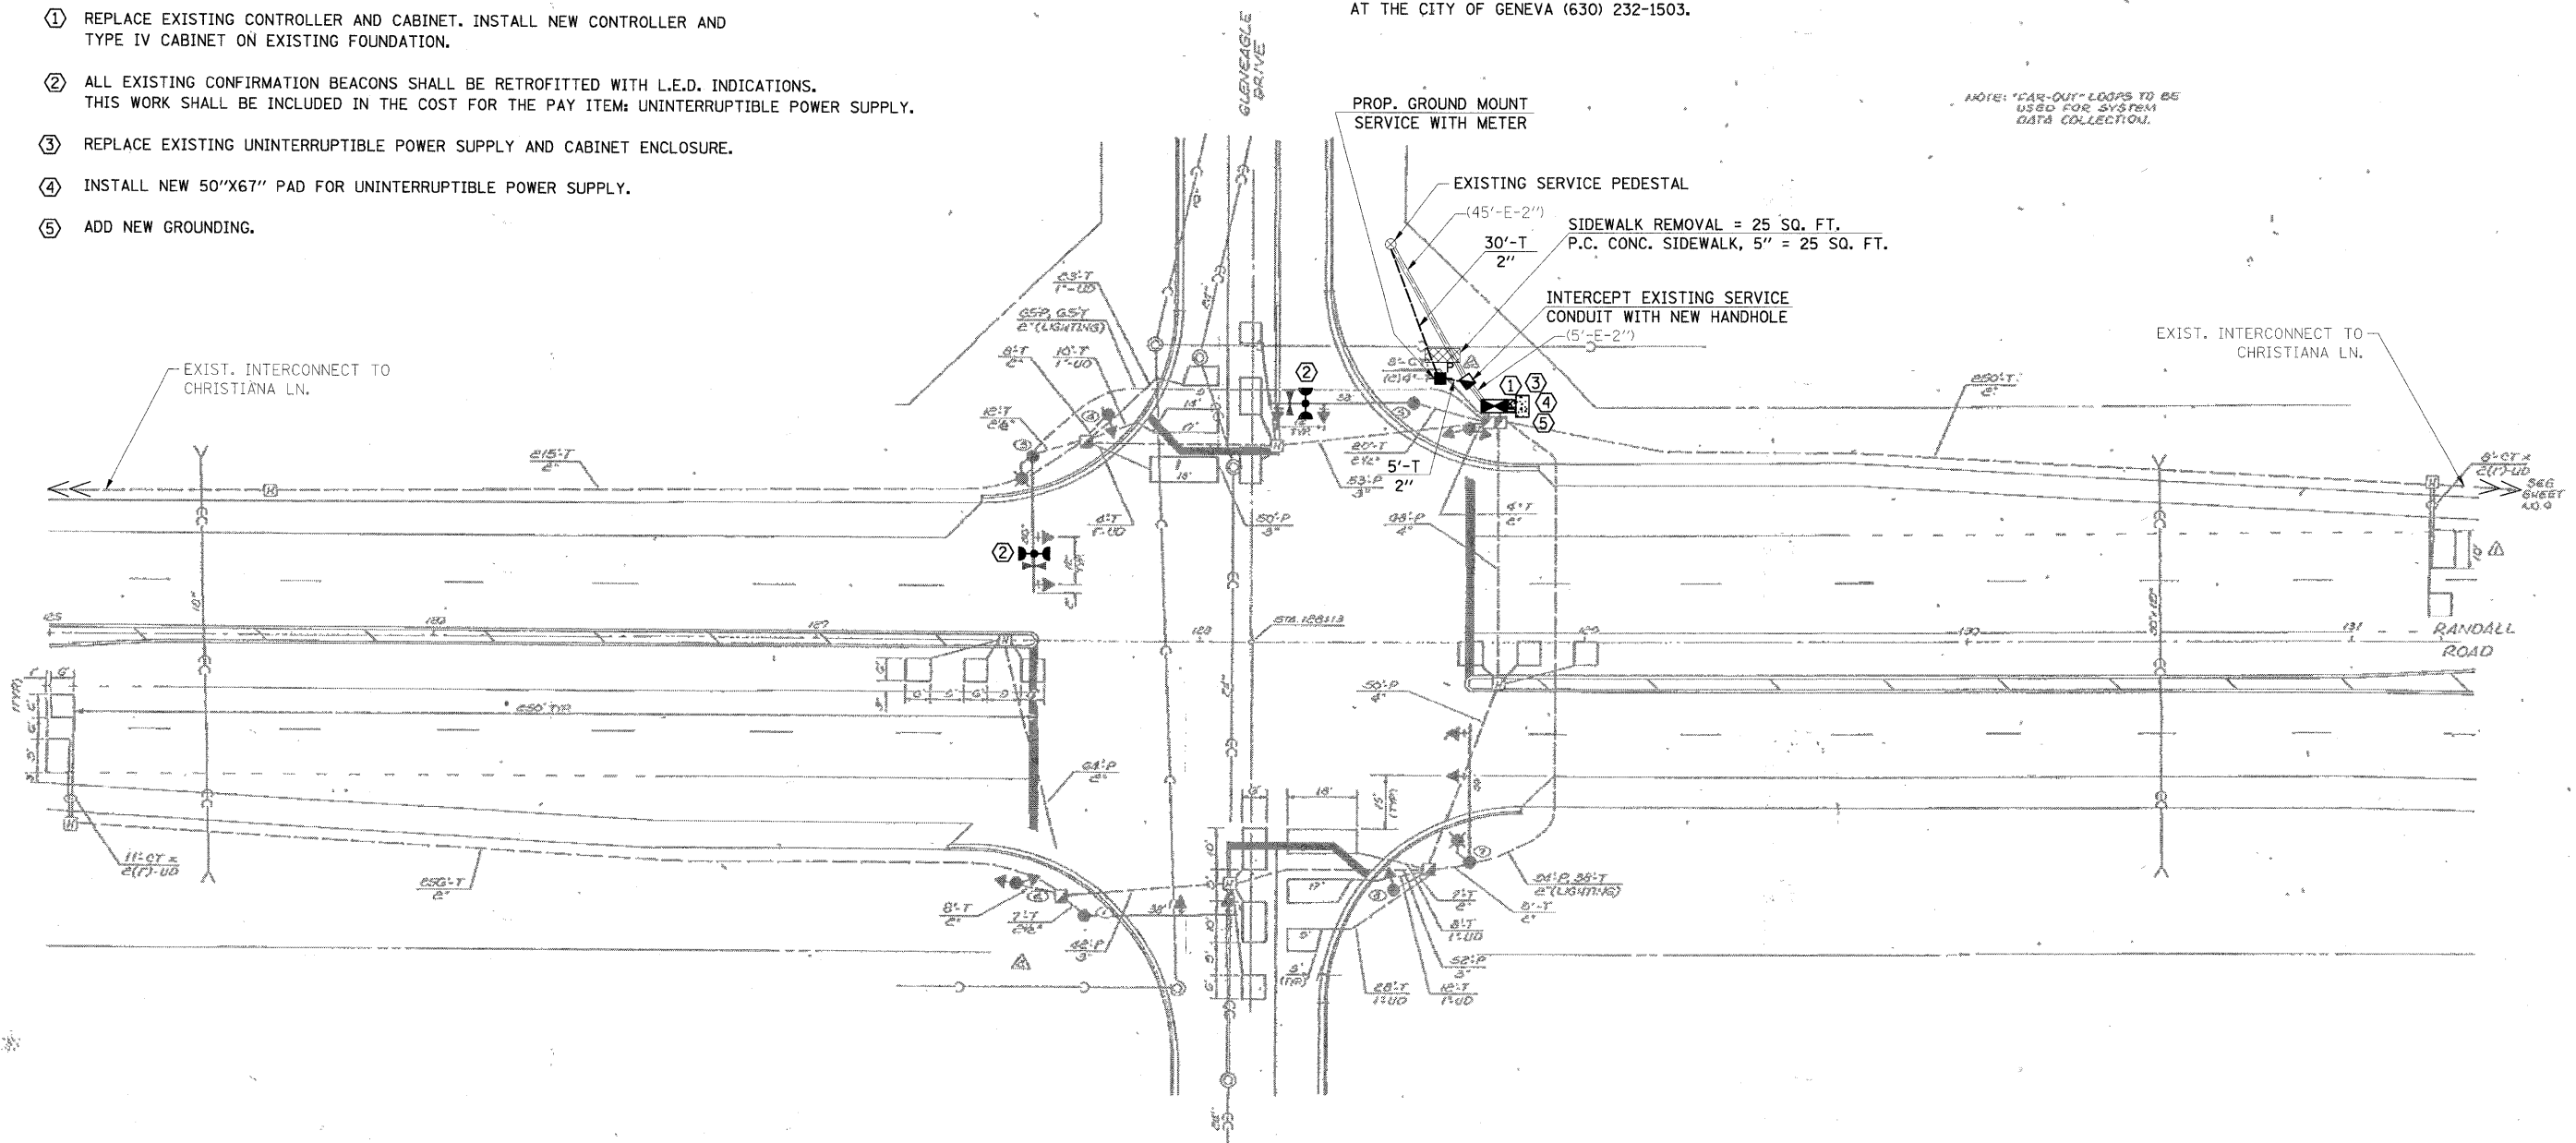

THE FOLLOWING ITEMS SHALL BE REMOVED BY THE CONTRACTOR AND SHALL BE DISPOSED OF BY THEM OUTSIDE THE RIGHT-OF-WAY AT THEIR EXPENSE. THE SALVAGE VALUE OF THE REMOVED EQUIPMENT SHALL BE REFLECTED IN THE CONTRACT BID PRICE.

- | | | |
|---|------|---------------------------------|
| 1 | EACH | CONTROLLER AND CONFLICT MONITOR |
| 1 | EACH | SERVICE INSTALLATION |

PROFILE SURVEYED GRADES CHECKED ELEV. NOTED STRUCTURE NOTATIONS CHECKED
NOTE BOOK NO. _____
DATE _____ BY _____

PLAN SURVEYED ALIGNMENT CHECKED RT. OF WAY CHECKED ADD FILE NAME
NOTE BOOK NO. _____
DATE _____ BY _____

CHRISTOPHER B. BURKE ENGINEERING LTD.
9575 West Higgins Road, Suite 600
Chicago, Illinois 60618
(847) 825-0580

PREPARED FOR:
GENEVAFIELD VENTURE AND
JOE KEIM LAND CORPORATION
301 EAST LONGFELLOW DRIVE
WHEATON, IL 60187

PREPARED BY:
CEMCON, Ltd.
Consulting Engineers, Land Surveyors & Planners
11131 COUNTY FARM ROAD
MINFIELD, ILLINOIS 60190
(708) 653-1030

REVISIONS		
NO.	DATE	DESCRIPTION
1	2-9-08	REVISE PER CITY REVIEW
2	3-7-08	REVISE PER KANE CO. P.O.T. REVIEW - LUNGE
3	5-18-08	REV. PER IDOT REVIEW

TRAFFIC SIGNAL PLAN

RANDALL ROAD @ GLENEAGLE DRIVE

FILE NAME: ---	DISCN. BY: BAC	JOB NO: 484.170	FLD. BK/PG: ---	SHEET NO. 3 of 8
DISC. NUMBER: ---	DRN. BY: JGC	DATE: 1-10-08	SCALE: 1" = 20'	

FILE NAME = H:\kanecounty\080673\Traffic\028_TSD_Randall

USER NAME = FFCADINE
Ian Eagle.dgn
PLOT SCALE = NOT TO SCALE
PLOT DATE = 11/3/2010

DESIGNED - ABR
DRAWN - FCP
CHECKED - MJT
DATE - AUGUST 31, 2010

REVISED -
REVISED -
REVISED -
REVISED -

STATE OF ILLINOIS
DEPARTMENT OF TRANSPORTATION

TRAFFIC SIGNAL MODERNIZATION PLAN
RANDALL ROAD AND GLEN EAGLE DRIVE

SCALE: SHEET NO. OF SHEETS STA. -- TO STA. --

F.A.P. RTE. 336	SECTION 09-00237-02-TL	COUNTY KANE	TOTAL SHEETS 100	SHEET NO. 28
CONTRACT NO. 63525			ILLINOIS FED. AID PROJECT	