

PROFILE	SURVEYED	DATE	BY
	PLOTTED		
	CHECKED		
	BY		
	STRUCTURE	NOTATION	CRK
	NO.		
PLAN	SURVEYED	DATE	BY
	PLOTTED		
	CHECKED		
	BY		
	NOTE BOOK		
	NO.		


**CHRISTOPHER B. BURKE ENGINEERING LTD.**  
 9575 West Higgins Road, Suite 600  
 Rosemont, Illinois 60018  
 (847) 823-0500

**MJD ENGINEERING**  
 INTERCONNECT PLAN  
 REV: 7/02/02 (REV: 8/03/02)  
 DATE: 5/02/02 (REV: 5/28/02)  
 DRAWN: MJD DESIGN: MJD

**MJD ENGINEERING**  
 3709 NORTH OKETO  
 CHICAGO, ILLINOIS 60634 (773) 625-6565

INTERCONNECT PLAN  
 AND INTERCONNECT SCHEMATIC DIAGRAM  
 RANDALL AVENUE FROM KESINGER/KANEVILLE ROAD TO BRICHER ROAD  
 GENEVA, ILLINOIS

6/20 OF 6

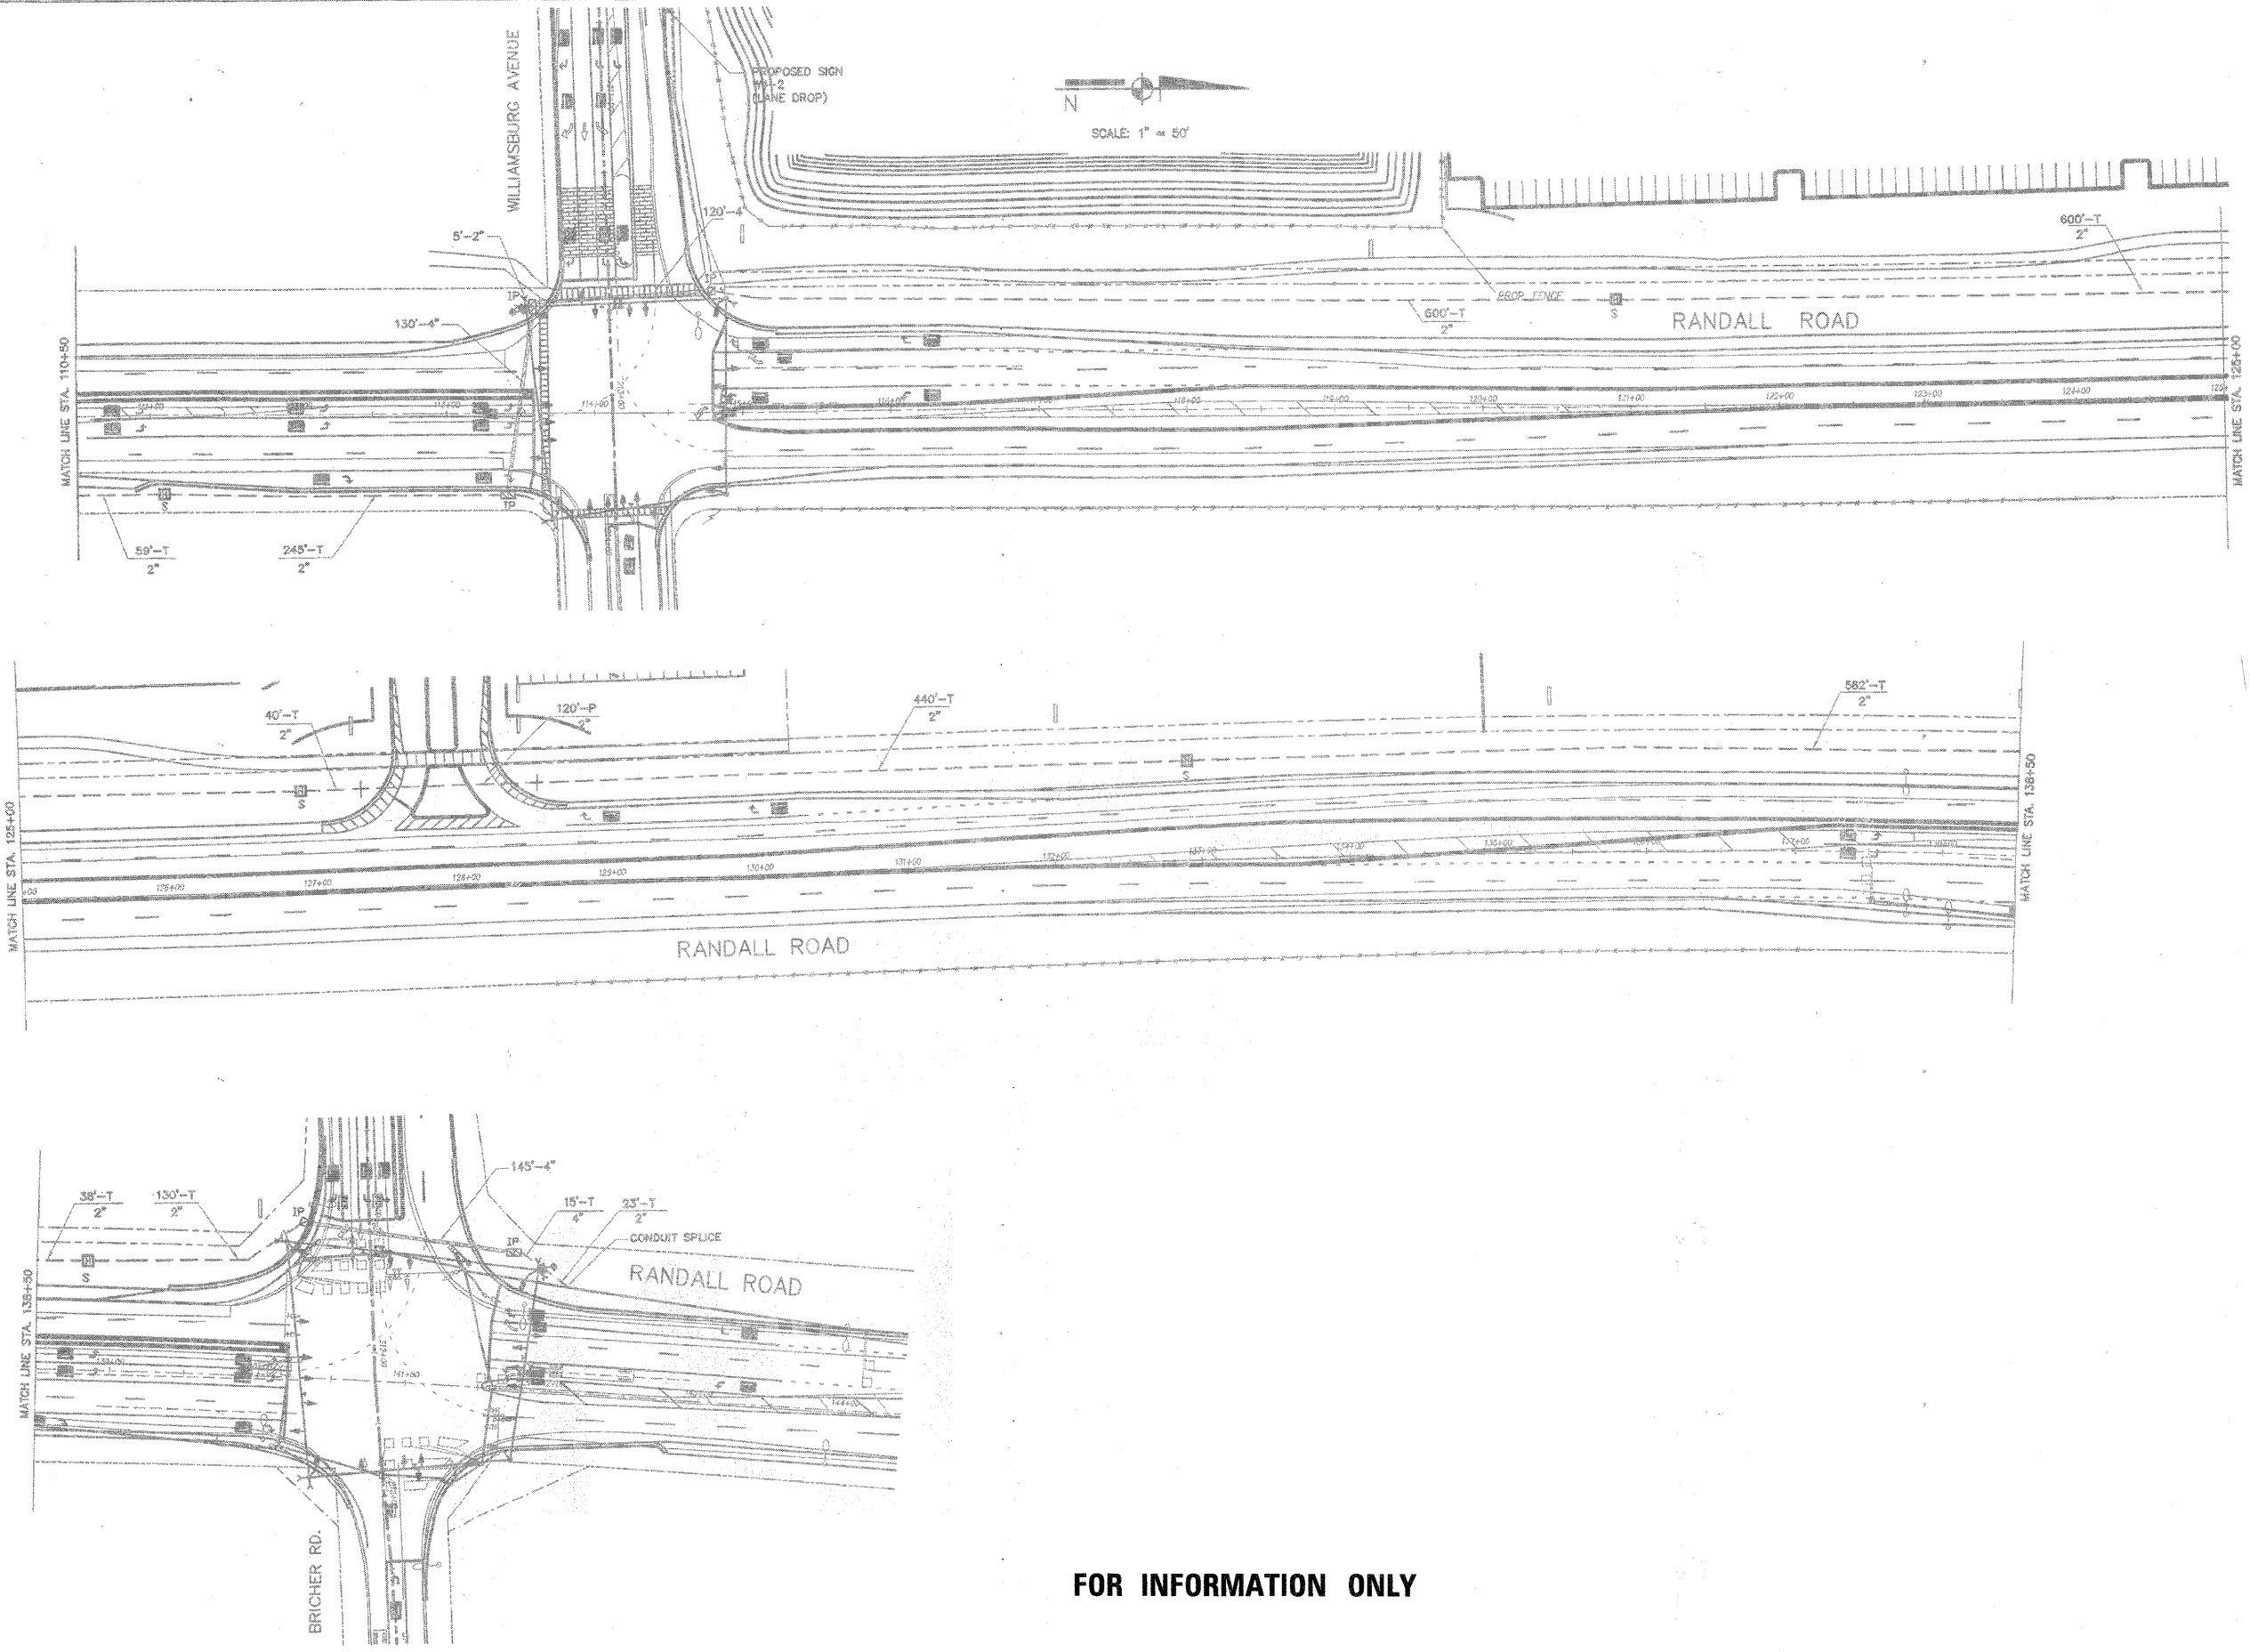

**FOR INFORMATION ONLY**

**STATE OF ILLINOIS  
 DEPARTMENT OF TRANSPORTATION**

**INTERCONNECT PLAN  
 RANDALL ROAD**

FILE NAME = N:\kanecounty\0806731\Traffic\085\_INT-07\_Randall.dgn

USER NAME = FPAIONE	DESIGNED - ABR	REVISED -
PLOT SCALE = NOT TO SCALE	DRAWN - FCP	REVISED -
PLOT DATE = 11/3/2010	CHECKED - MUT	REVISED -
	DATE - AUGUST 31, 2010	REVISED -

F.A.P. RTE. 336	SECTION 09-00237-02-TL	COUNTY KANE	TOTAL SHEETS 100	SHEET NO. 65
CONTRACT NO. 63525				
ILLINOIS FED. AID PROJECT				

SCALE: SHEET NO. OF SHEETS STA. -- TO STA. --