


COUNTY	TOTAL SHEETS	SHEET NO.
KANE	131	79

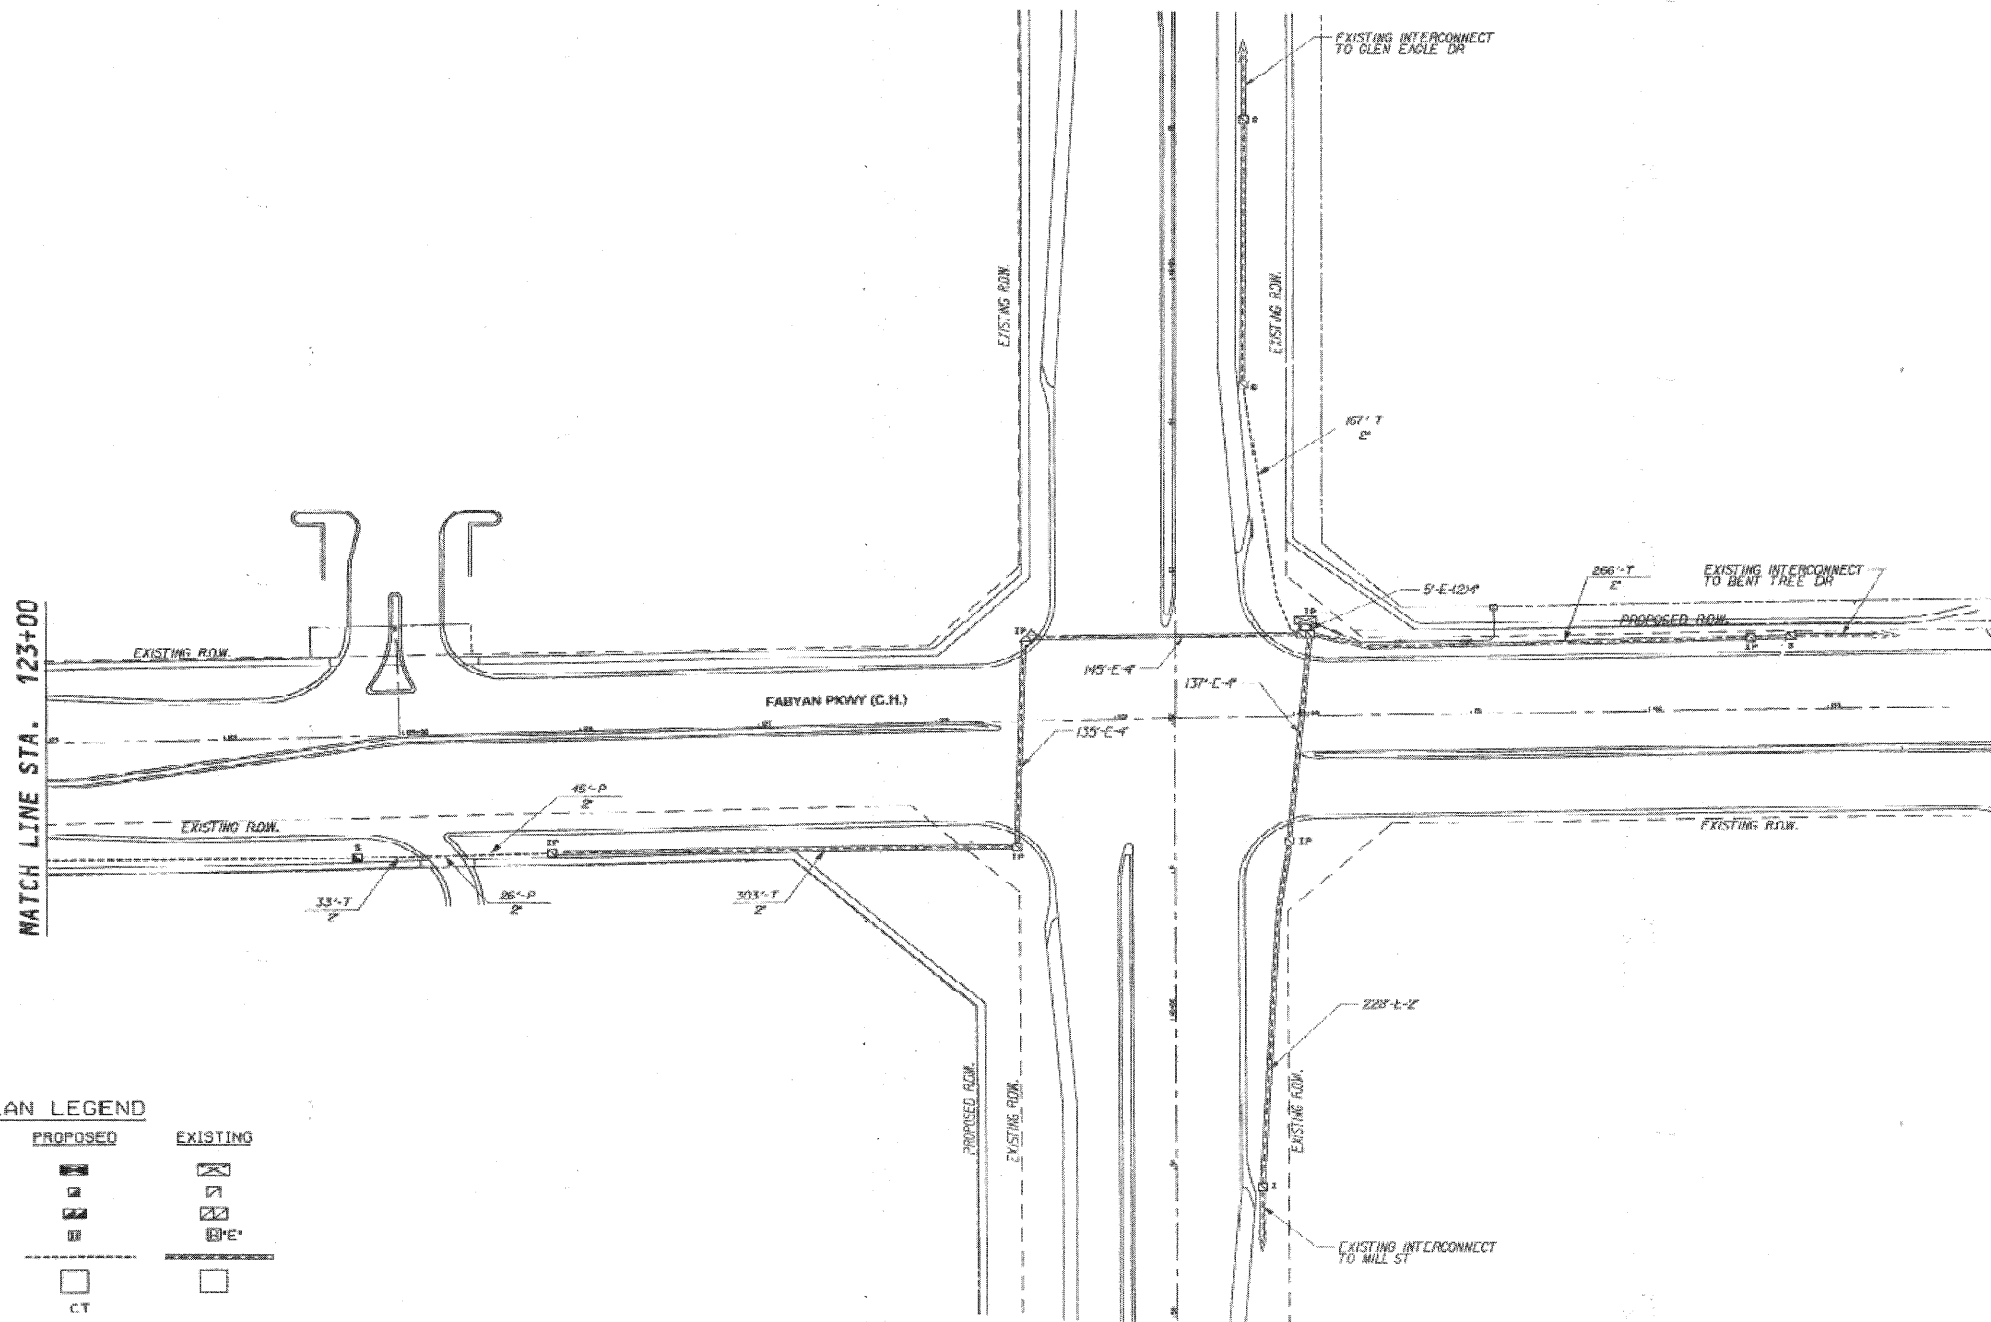

SCALE: 1"=50'



INTERCONNECT PLAN LEGEND

	PROPOSED	EXISTING
CONTROLLER	[Symbol]	[Symbol]
HANDHOLE	[Symbol]	[Symbol]
DOUBLE HANDHOLE	[Symbol]	[Symbol]
HEAVY-DUTY HANDHOLE	[Symbol]	[Symbol]
G.S. CONDUIT IN TRENCH OR PUSHED	[Symbol]	[Symbol]
DETECTION LOOP	[Symbol]	[Symbol]
COMMON TRENCH	[Symbol]	[Symbol]
UNIT DUCT	[Symbol]	[Symbol]
SYSTEM	[Symbol]	[Symbol]
INTERSECTION	[Symbol]	[Symbol]
TELEPHONE	[Symbol]	[Symbol]
TEMPORARY WOOD POLE (GLASS 5 OR BETTER) 45 FOOT (13.7M.) MIN.	[Symbol]	[Symbol]

DATE	BY	DATE	BY
PROFILE SURVEYED	PLANNED	DATE	BY
PLOTTED	CHECKED		
DATE	DATE		
NO.	NO.		

CHRISTOPHER B. BURKE ENGINEERING LTD.
 9575 West Higgins Road, Suite 600
 Rosemont, Illinois 60018
 (847) 823-0500



METRO TRANSPORTATION GROUP, INC.
 TRAFFIC ENGINEERING, TRANSPORTATION PLANNING
 AND SIGNAL SYSTEMS/DESIGN
 1300 GREENBROOK, HANOVER PARK, IL 60133 PH# 630 213-1000

REVISIONS	
NO.	DATE

SIGNAL INTERCONNECT PLAN (2 OF 2)
 FABYAN PKWY (C.H. 8)
 FROM VIKING DR TO RANDALL RD (C.H. 34)
 BATAVIA/GENEVA, ILLINOIS

FILE NAME:	14_1c2.dgn
DATE:	JAN. 30, 2004
PROJECT NO.:	HU302-26

FOR INFORMATION ONLY

FILE NAME =	USER NAME = FPACIONE	DESIGNED - ABR	REVISED -
N:\kane\county\888673\Traffic\873.INT-15-Fabyan	Pkwy.dgn	DRAWN - FCP	REVISED -
	PLOT SCALE = NOT TO SCALE	CHECKED - MJT	REVISED -
	PLOT DATE = 11/30/2010	DATE - AUGUST 31, 2010	REVISED -

**STATE OF ILLINOIS
 DEPARTMENT OF TRANSPORTATION**

SCALE:	SHEET NO.	OF	SHEETS	STA. --	TO STA. --

F.A.P. RTE.	SECTION	COUNTY	TOTAL SHEETS	SHEET NO.
336	09-00237-02-TL	KANE	100	73
CONTRACT NO. 63525				
ILLINOIS FED. AID PROJECT				