


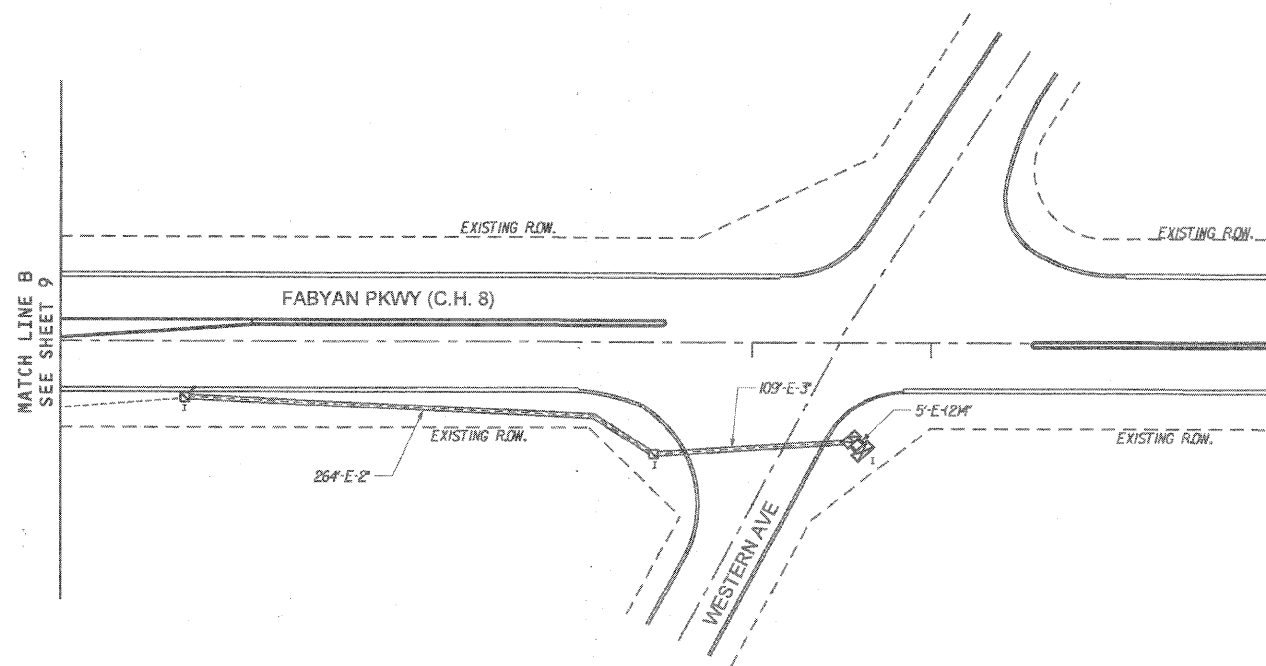

SCALE: 1"=50'



INTERCONNECT PLAN LEGEND

	PROPOSED	EXISTING
CONTROLLER		
HANDHOLE		
DOUBLE HANDHOLE		
HEAVY-DUTY HANDHOLE		
C.S. CONDUIT IN TRENCH OR PUSHED		
DETECTOR LOOP		
COMMON TRENCH	CT	
UNIT DUCT	UD	
SYSTEM	S	S
INTERSECTION	IP	I
TELEPHONE		
TEMPORARY WOOD POLE (CLASS 5 OR BETTER) 45 FOOT (13.7m.) MIN.		

FOR INFORMATION ONLY



METRO TRANSPORTATION GROUP, INC.
 TRAFFIC ENGINEERING, TRANSPORTATION PLANNING
 AND SIGNAL SYSTEMS/DESIGN
 1300 GREENBROOK, HANOVER PARK, IL 60133 PH# 630 213-1000

REVISIONS		
NO.	DATE	DESCRIPTION

SIGNAL INTERCONNECT PLAN

FABYAN PKWY (C.H. 8) FROM RANDALL RD (C.H. 34) TO WESTERN AV
 BATAVIA, ILLINOIS

FILE NAME: 10_1c.dgn	SHEET NO.: 10
DATE: AUG 27, 2002	OF 15
PROJECT NO.: H0112-17	

FILE NAME = N:\kenecounty\802673\1raff\10\875_INT-17_Fabyan	USER NAME = FPACIONE	DESIGNED - ABR	REVISED -
	FXWJ.dgn	DRAWN - FCP	REVISED -
		CHECKED - MJT	REVISED -
		DATE - AUGUST 31, 2010	REVISED -

**STATE OF ILLINOIS
 DEPARTMENT OF TRANSPORTATION**

**INTERCONNECT PLAN
 FABYAN PARKWAY**

F.A.P. RTE. 336	SECTION 09-00237-02-TL	COUNTY KANE	TOTAL SHEETS 100	SHEET NO. 75
CONTRACT NO. 63525				
ILLINOIS FED. AID PROJECT				

SCALE: SHEET NO. OF SHEETS STA. -- TO STA. --