



SURVEYED _____ DATE _____
 PLOTTED _____
 ALIGNMENT CHECKED _____
 CADD FILE NAME _____
 NO. _____
 PLAN
 NOTE BOOK _____
 NO. _____
CHRISTOPHER B. BURKE ENGINEERING LTD.
 9575 West Higgins Road, Suite 600
 Rosemont, Illinois 60018
 (847) 823-0500
 PROFILE
 SURVEYED _____ DATE _____
 PLOTTED _____
 CHECKED _____
 DRAWN _____
 STRUCTURE NOTATIONS CHECKED _____
 NO. _____

BRICHER

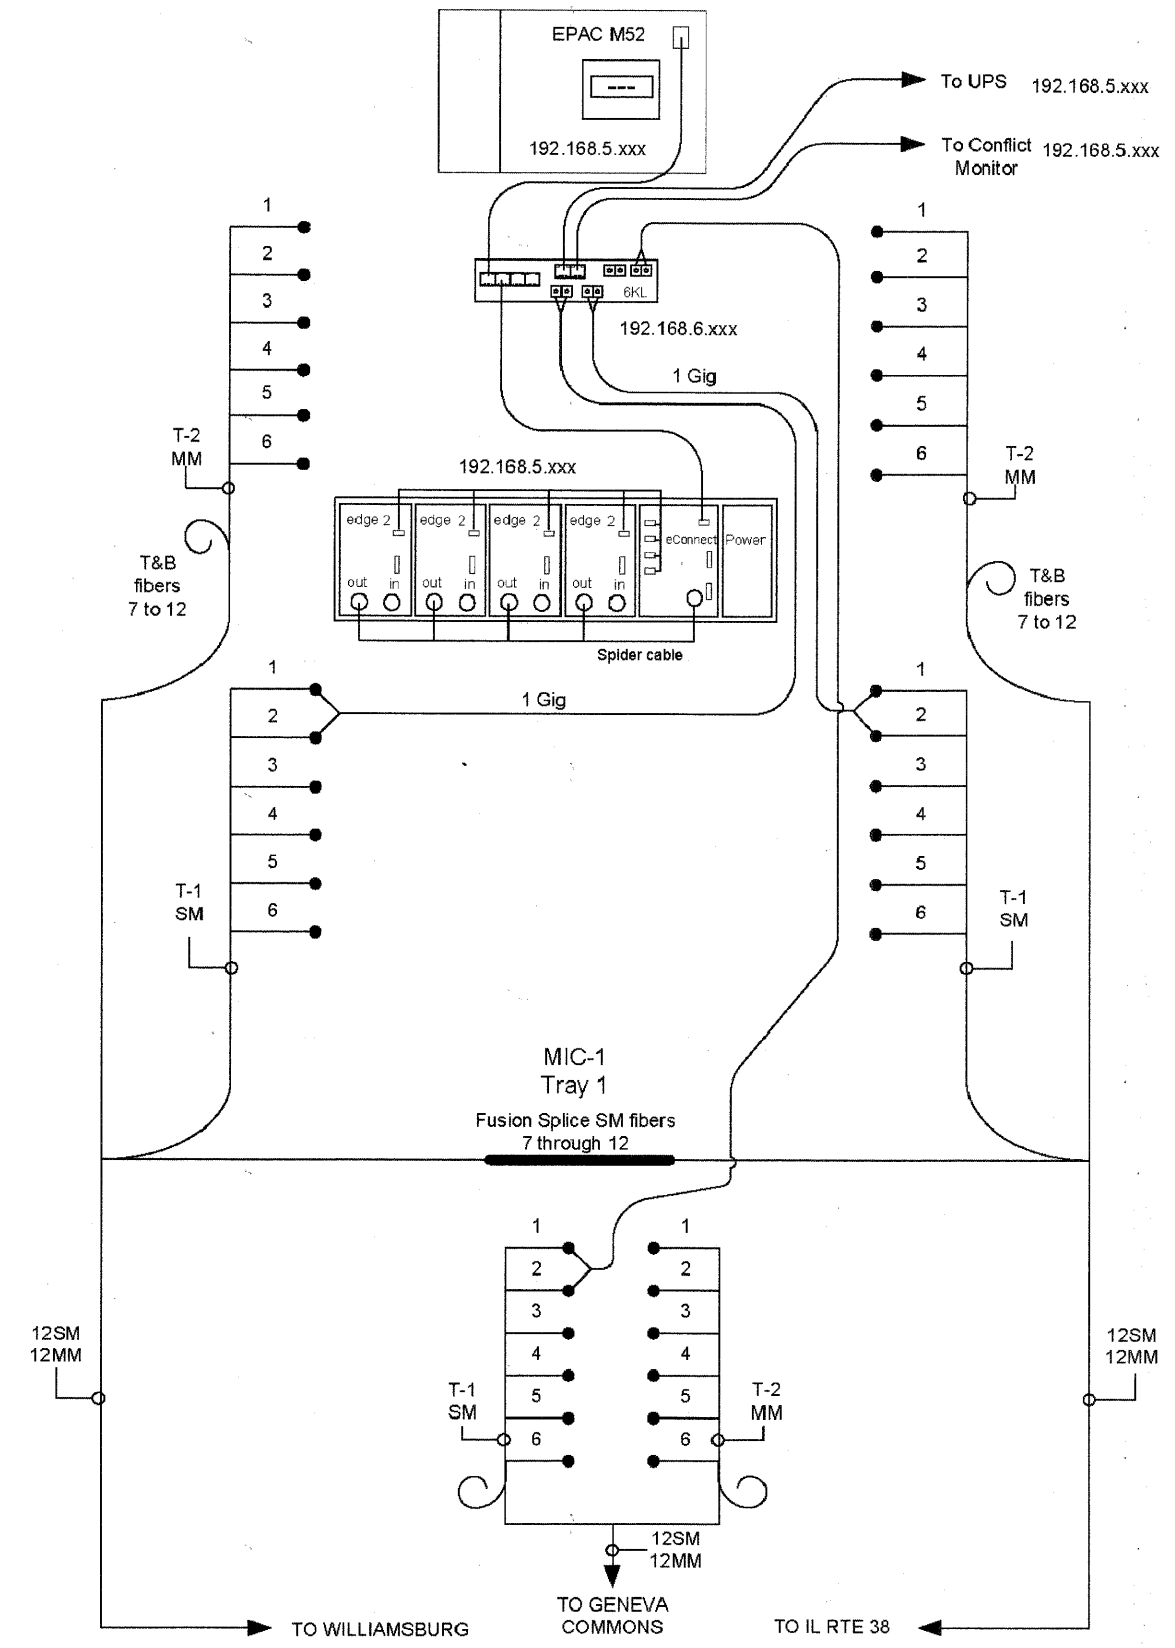

GENEVA COMMONS

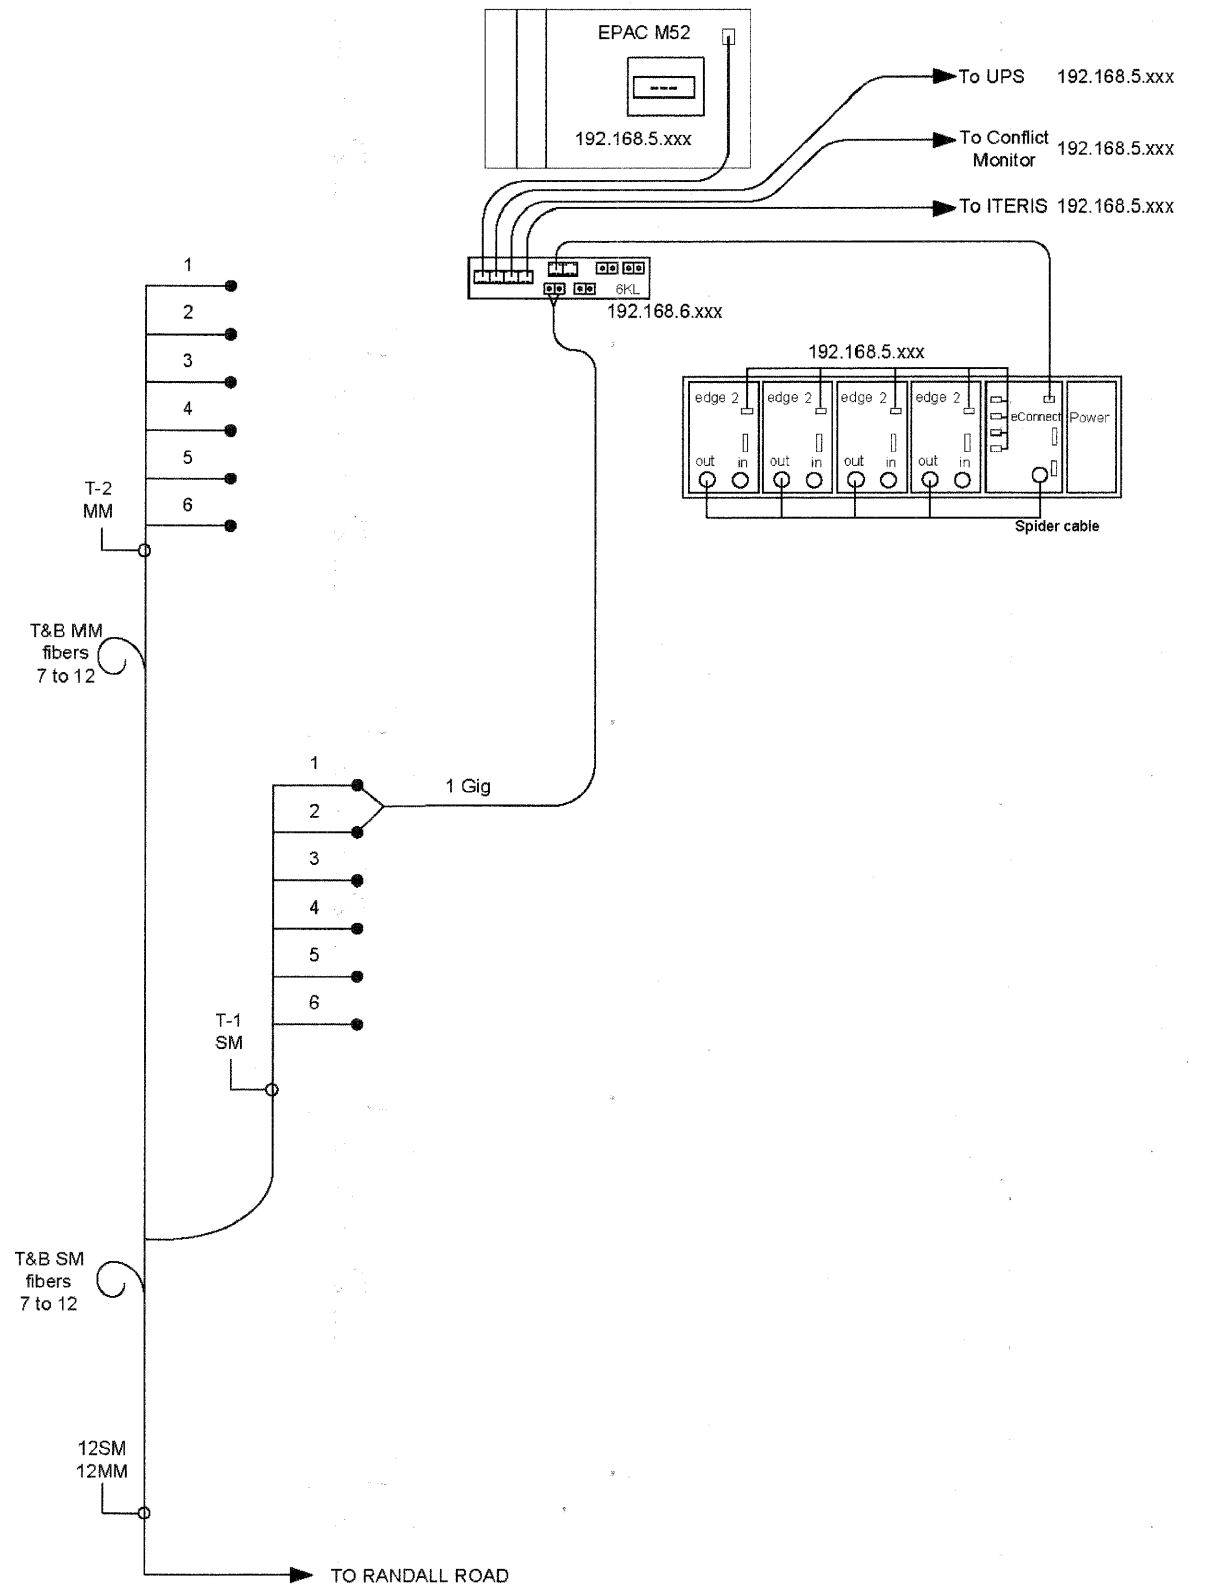

FILE NAME = N:\kenecounty\0806731\Traffic\084_DET.26 Fiber	USER NAME = FPAIONE Splice Diagram	DESIGNED - ABR DRAWN - FCP	REVISED - REVISED -	STATE OF ILLINOIS DEPARTMENT OF TRANSPORTATION	FIBER SPLICING DIAGRAM BRICHER - GENEVA COMMONS	F.A.P. RTE. 336	SECTION 09-00237-02-TL	COUNTY KANE	TOTAL SHEETS 100	SHEET NO. 84	
PLOT SCALE = NOT TO SCALE						SCALE: SHEET NO. OF SHEETS STA. -- TO STA. --		CONTRACT NO. 63525			
PLOT DATE = 11/3/2010								ILLINOIS FED. AID PROJECT			
DATE - AUGUST 31, 2010											