
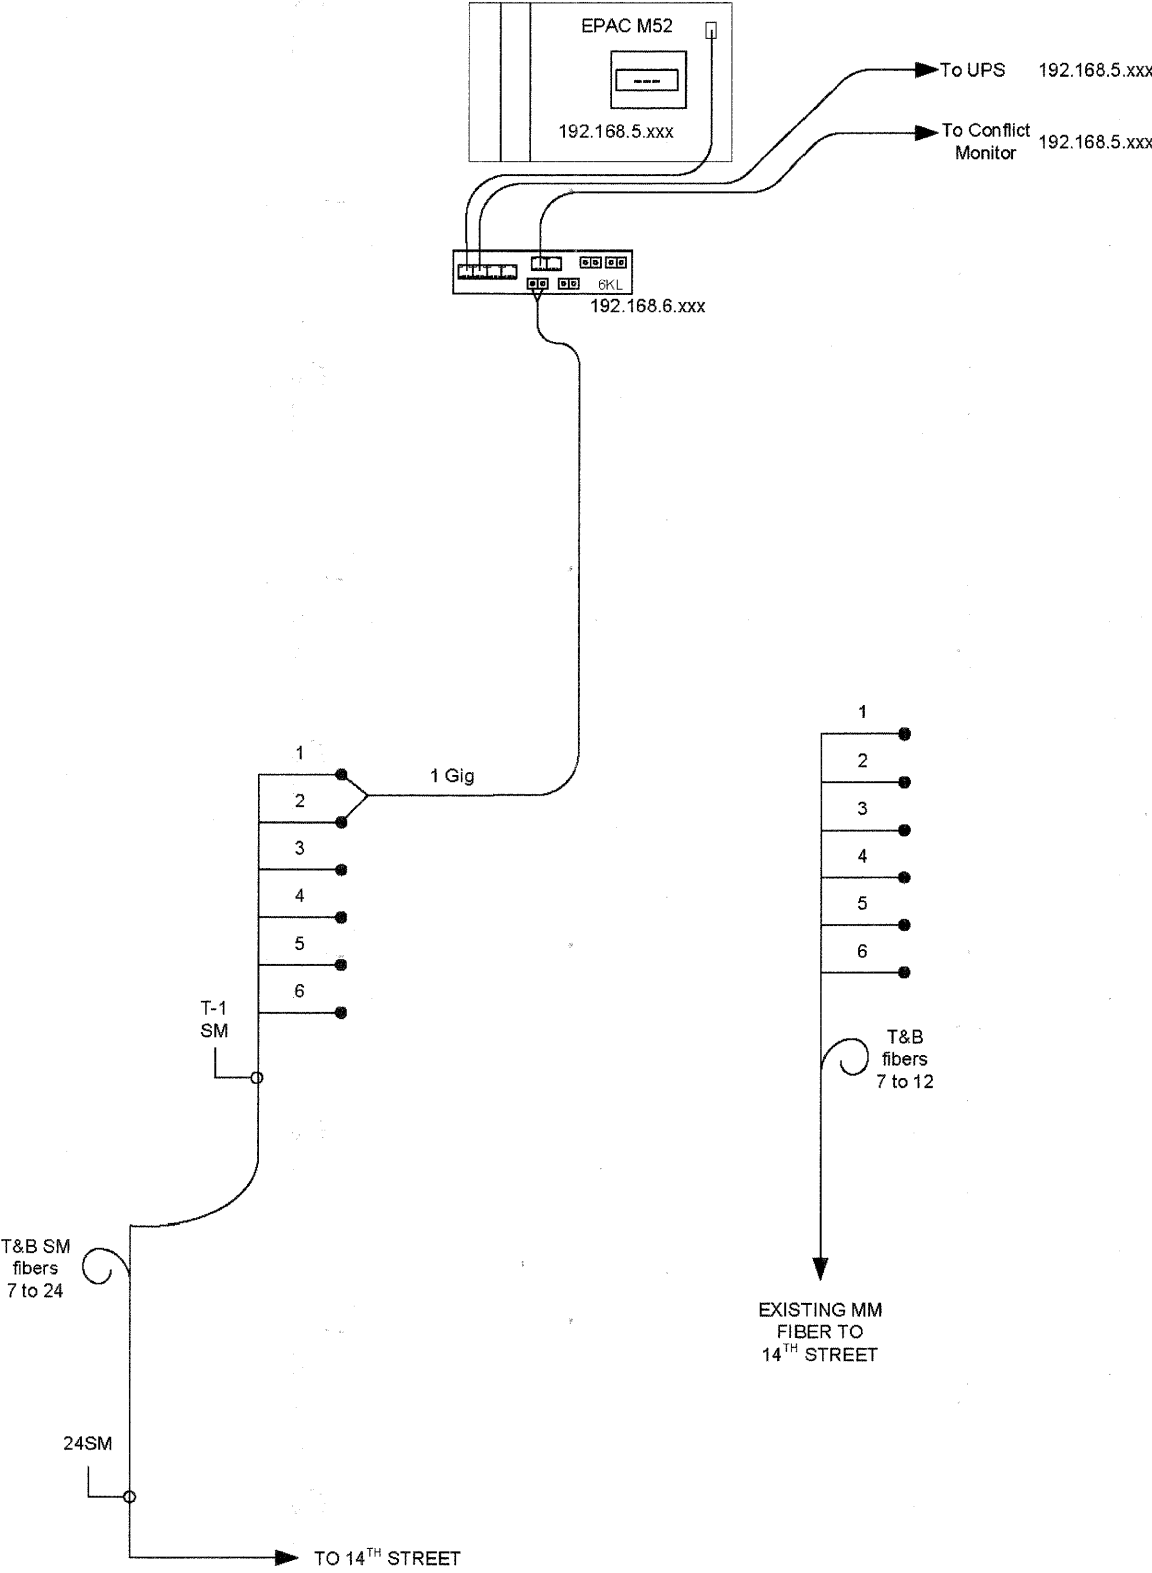


14<sup>TH</sup> STREET/BRICHER ROAD

WILLIAMSBURG AVENUE

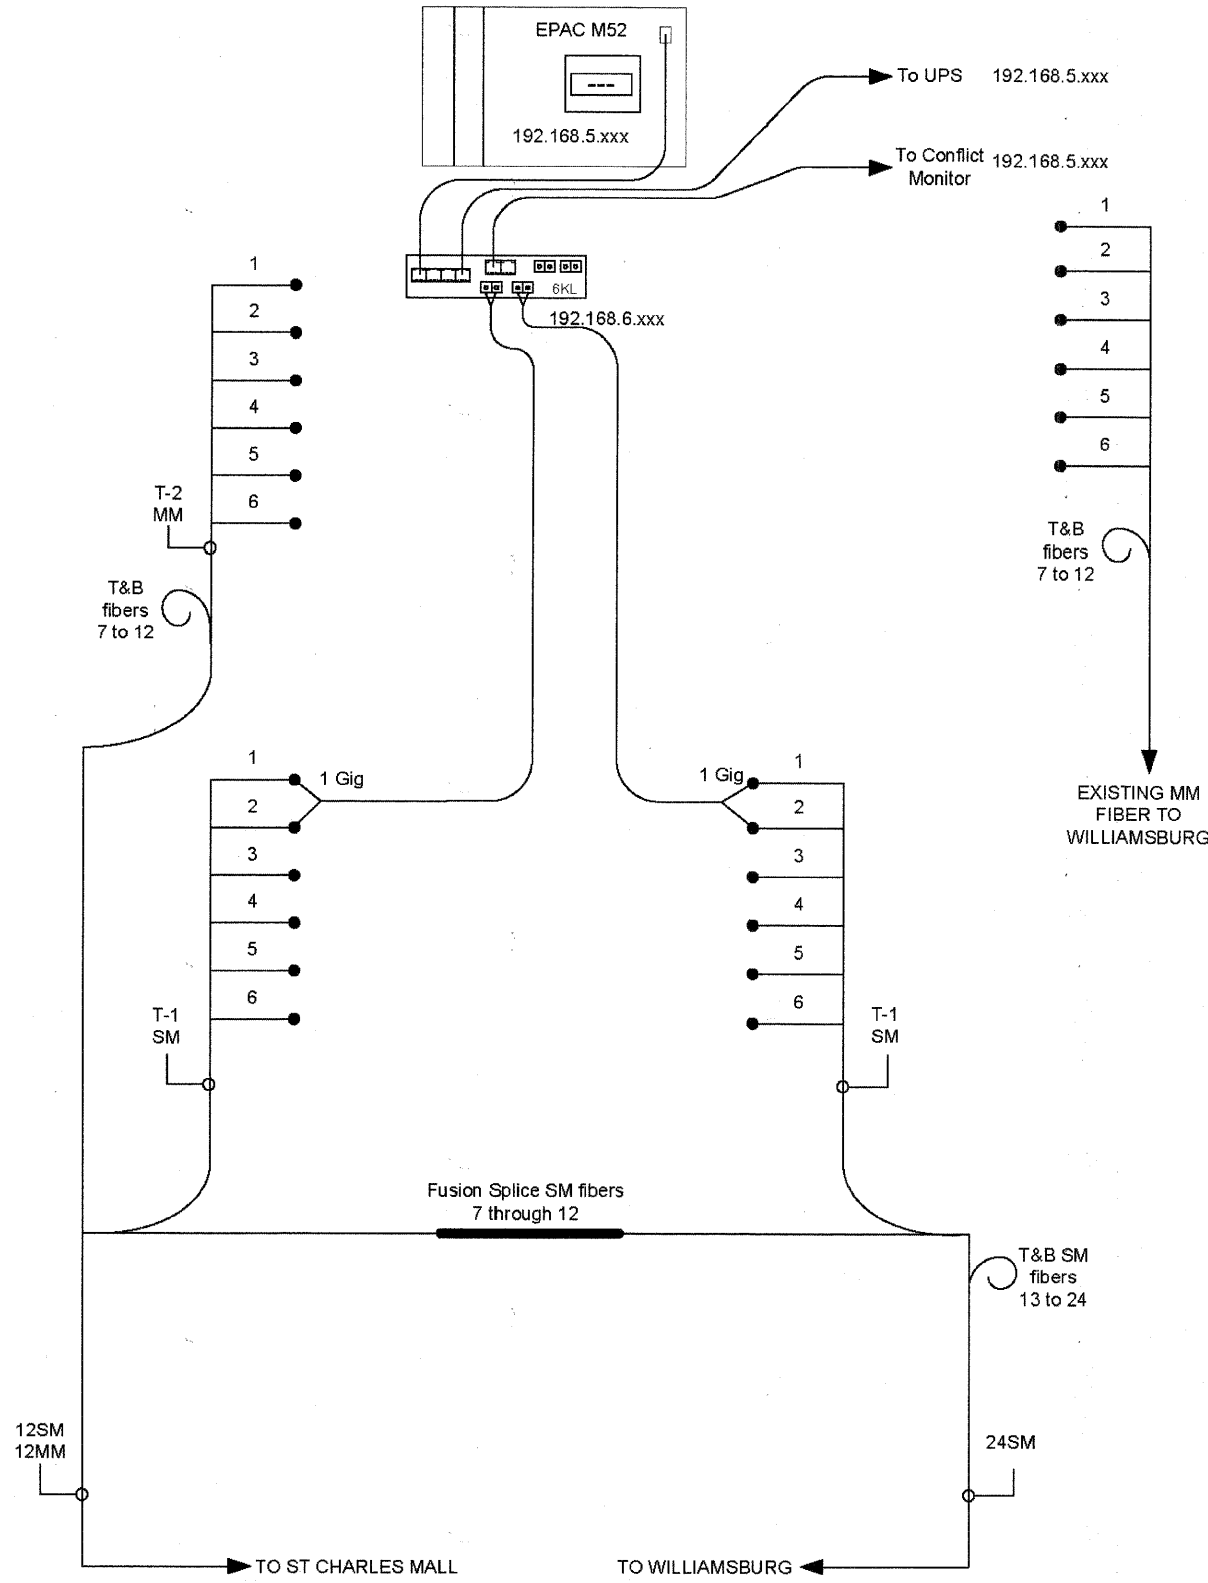

DATE	BY	DATE	BY

PROFILE	SERIALIZED	DATE

PLAN	SERIALIZED	DATE


CHRISTOPHER B. BURKE ENGINEERING LTD.  
 8575 West Higgins Road, Suite 600  
 Rosemont, Illinois 60018  
 (847) 823-0500

STATE OF ILLINOIS  
 DEPARTMENT OF TRANSPORTATION

FIBER SPLICING DIAGRAM  
 14th ST./BRICHER RD. - WILLIAMSBURG AVENUE

F.A.P. RTE.	SECTION	COUNTY	TOTAL SHEETS	SHEET NO.
336	09-00237-02-TL	KANE	100	91
CONTRACT NO. 63525				

SCALE: SHEET NO. OF SHEETS STA. -- TO STA. --

ILLINOIS FED. AID PROJECT

FILE NAME = N:\kane\county\080673\Traffic\091.DET.13 Fiber

USER NAME = FPACONE	DESIGNED - ABR	REVISED -
Drawn: fcp	DRAWN - FCP	REVISED -
PLOT SCALE = NOT TO SCALE	CHECKED - MJT	REVISED -
PLOT DATE = 11/3/2010	DATE - AUGUST 31, 2010	REVISED -