


•NOTE: ALL EXISTING SIDEWALK RAMP
ARE ADA COMPLIANT

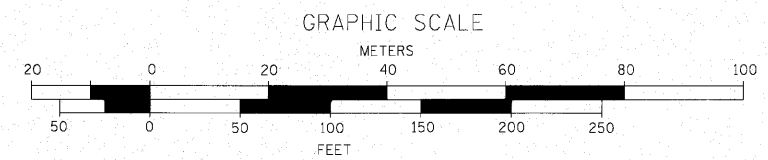

FILE NAME =	USER NAME = #USER#	DESIGNED -	REVISED -	STATE OF ILLINOIS DEPARTMENT OF TRANSPORTATION	FRANKLIN PARK ST. RESURFACING HAWTHORNE STREET			F.A. RTE.	SECTION	COUNTY	TOTAL SHEETS	SHEET NO.
pi\0142560_franklin park - pavement resurfacing\plans\sheets\sheet1.dgn		DRAWN -	REVISED -		SCALE: 1"=50'	SHEET NO. 1 OF 1 SHEETS	STA.	TO STA.	10-00077-00-RS	COOK	16	8
		CHECKED -	REVISED -		CONTRACT NO. 63526							
		DATE = 10/25/2010	REVISED -		ILLINOIS FED. AID PROJECT							