
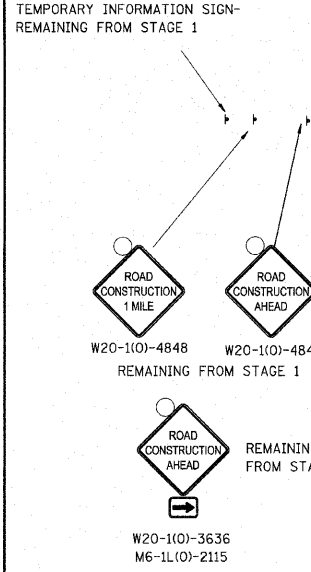
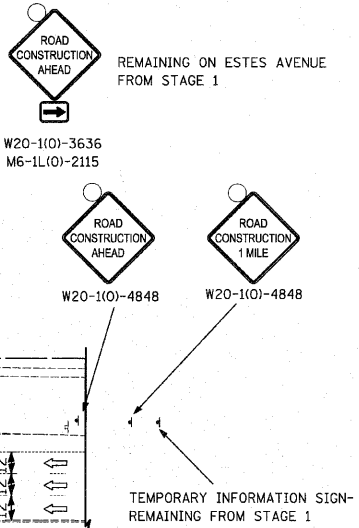
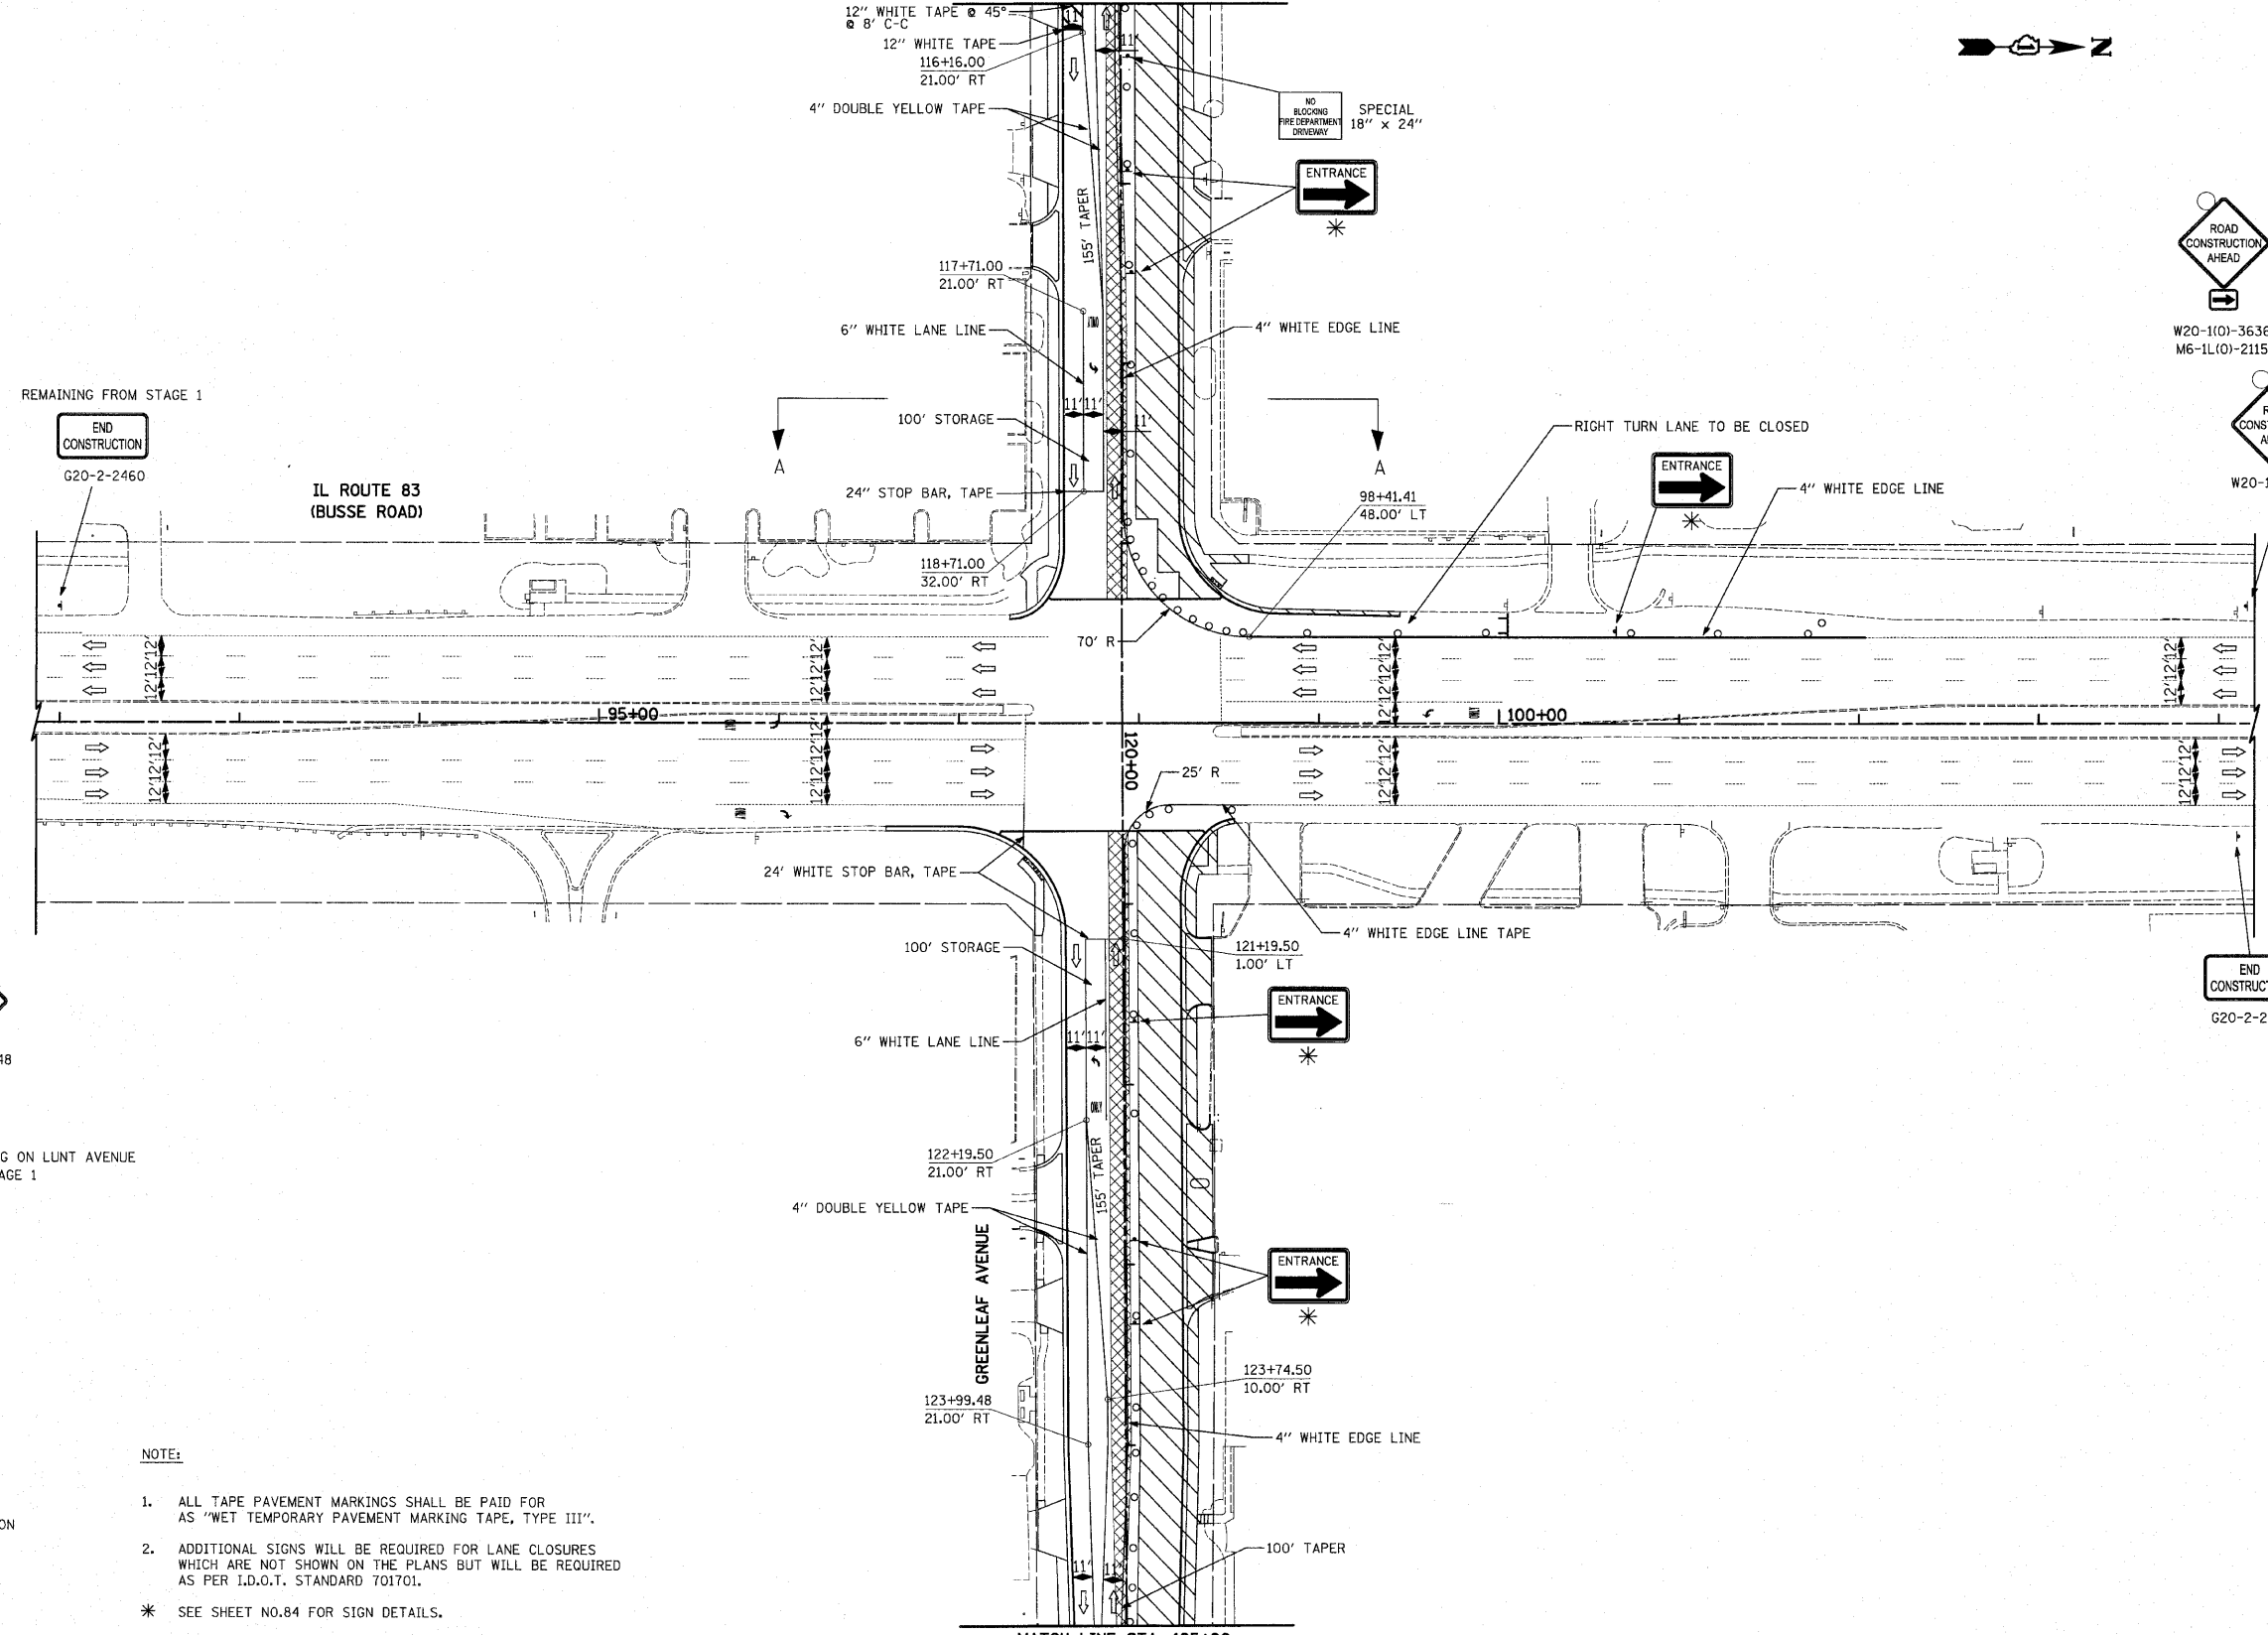


DATE	
BY	
REVIEWED	
ALIGNMENT CHECKED	
RTY. OF WAY CHECKED	
NOTE BOOK NO.	
ROAD FILE NAME	

DATE	
BY	
REVIEWED	
GRADES CHECKED	
STRUCTURE NOTATIONS OK'D	
NOTE BOOK NO.	
ROAD FILE NAME	

MATCH LINE STA. 116+00  
(SEE SHEET NO.30)

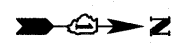

**LEGEND**

- TYPE II DRUM
- ➔ DIRECTION OF TRAFFIC
- ⊥ TEMPORARY TRAFFIC SIGN ON PERMANENT SUPPORT
- ⌌ TYPE III BARRICADE
- ▨ WORK ZONE
- ▩ TEMPORARY PAVEMENT

**NOTE:**

1. ALL TAPE PAVEMENT MARKINGS SHALL BE PAID FOR AS "WET TEMPORARY PAVEMENT MARKING TAPE, TYPE III".
  2. ADDITIONAL SIGNS WILL BE REQUIRED FOR LANE CLOSURES WHICH ARE NOT SHOWN ON THE PLANS BUT WILL BE REQUIRED AS PER I.D.O.T. STANDARD 701701.
- \* SEE SHEET NO.84 FOR SIGN DETAILS.

MATCH LINE STA. 125+00  
(SEE SHEET NO.30)

FILE NAME =	USER NAME = djk	DESIGNED - BLG	REVISED -	<b>STATE OF ILLINOIS DEPARTMENT OF TRANSPORTATION</b>	<b>IL ROUTE 83 (BUSSE ROAD) AND GREENLEAF AVENUE MAINTENANCE OF TRAFFIC - STAGE 2</b>	F.A.P. RTE. =	SECTION	COUNTY	TOTAL SHEETS	SHEET NO.	
...\\ced\sheet\2362_MOT_02_01.dgn		DRAWN - BLG	REVISED -			344	09-00056-00-CH	COOK	111	29	
PLOT SCALE = 50.0000' / IN.		CHECKED - DJK	REVISED -			<b>CONTRACT NO. 63527</b>					
PLOT DATE = 10/21/2010		DATE - 10-22-10	REVISED -			FED. ROAD DIST. NO. 1 ILLINOIS FED. AID PROJECT M-9003659					