

LEGEND


- TYPE II DRUM
- DIRECTION OF TRAFFIC
- ⊥ TEMPORARY TRAFFIC SIGN ON PERMANENT SUPPORT
- ⊥ TYPE III BARRIAGE
- ▨ WORK ZONE
- ▩ TEMPORARY PAVEMENT

NOTE:

1. ALL TAPE PAVEMENT MARKINGS SHALL BE PAID FOR AS "WET TEMPORARY PAVEMENT MARKING TAPE, TYPE III".
 2. ADDITIONAL SIGNS WILL BE REQUIRED FOR LANE CLOSURES WHICH ARE NOT SHOWN ON THE PLANS BUT WILL BE REQUIRED AS PER I.D.O.T. STANDARD 701701.
- * SEE SHEET NO.84 FOR SIGN DETAILS.

DATE	
BY	
PLANNING	
DESIGN	
CHECKING	
DATE	
BY	
PLANNING	
DESIGN	
CHECKING	
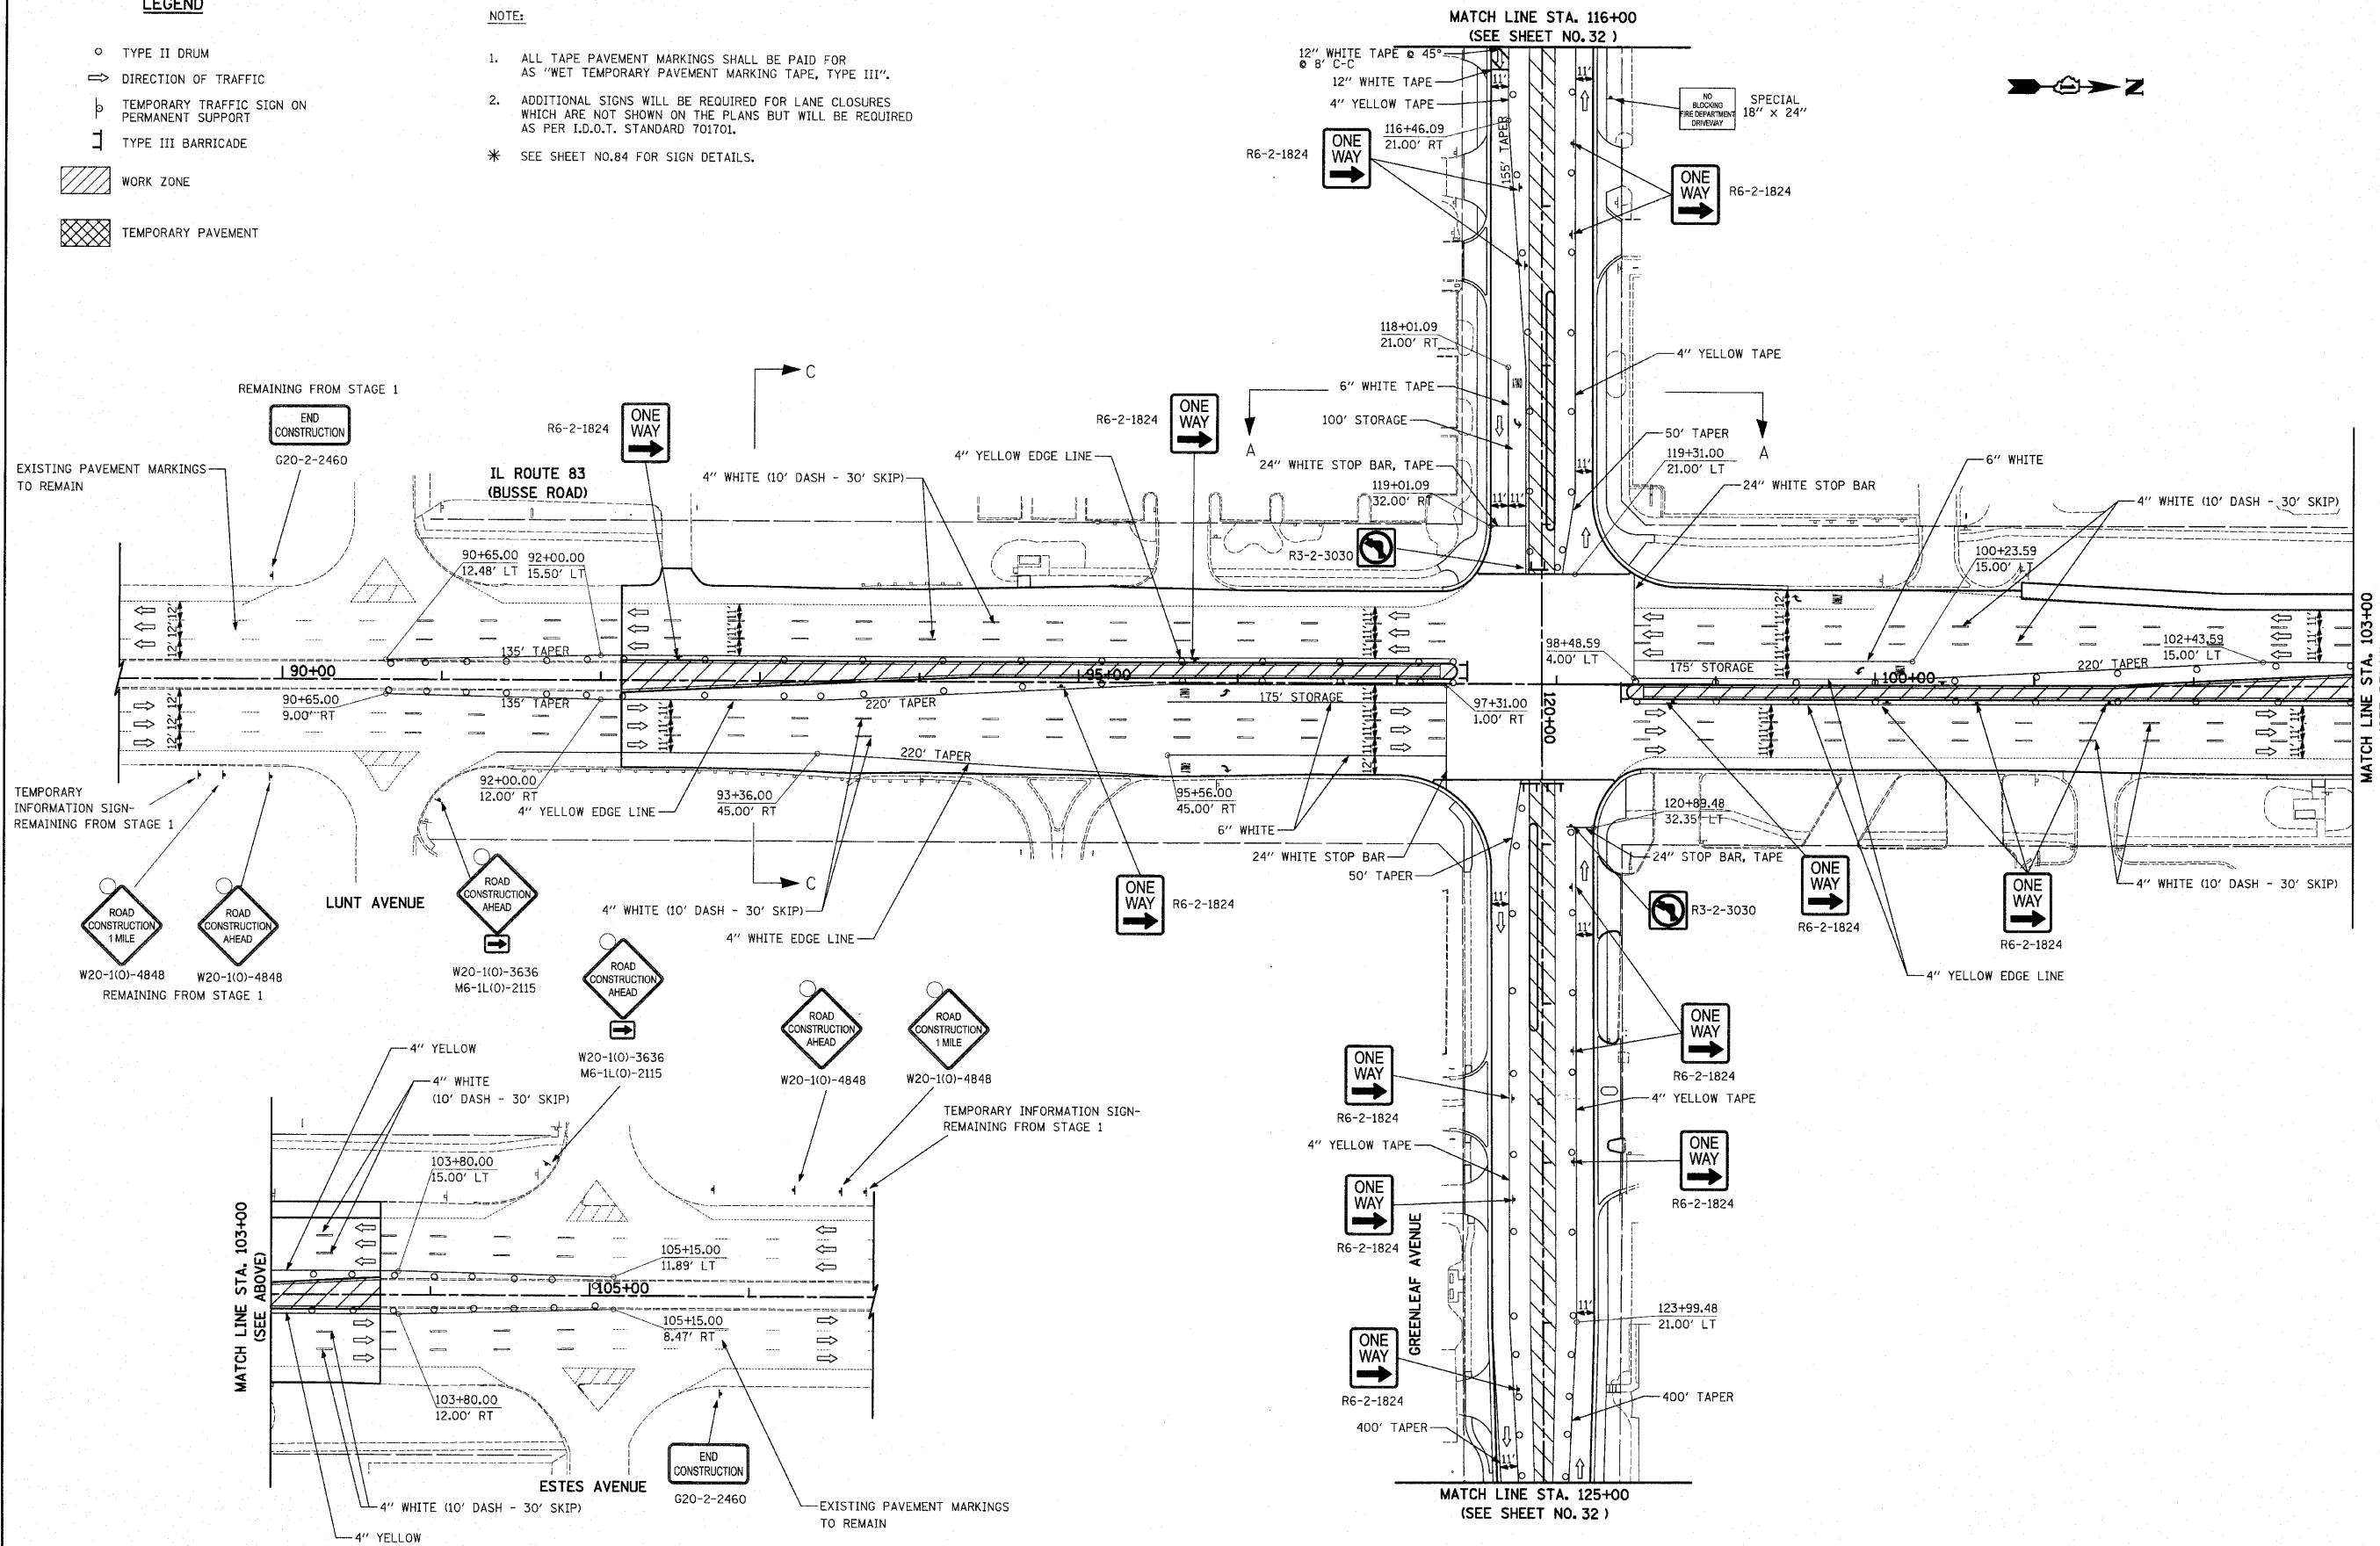

**STATE OF ILLINOIS
DEPARTMENT OF TRANSPORTATION**

**IL ROUTE 83 (BUSSE ROAD) AND GREENLEAF AVENUE
MAINTENANCE OF TRAFFIC - STAGE 3**

FILE NAME =	...\\ced\sheet\2362_MOT_03_01.dgn
USER NAME =	djk
DESIGNED -	BLG
DRAWN -	BLG
CHECKED -	DJK
DATE -	10-22-10

REVISIONS	
REVISED -	
REVISED -	
REVISED -	
REVISED -	

SCALE:	1" = 50'
SHEET NO.	1 OF 2 SHEETS

F.A.P. RTE.	SECTION	COUNTY	TOTAL SHEETS	SHEET NO.
344	09-00056-00-CH	COOK	111	31
CONTRACT NO. 63527				
FED. ROAD DIST. NO. 1 [ILLINOIS] FED. AID PROJECT M-90036599				