


PLAN	SURVEYED	DATE
NOTE BOOK	ALIGNED	BY
NO.	CHKD	
	RT. OF WAY	
	CHECKED	
	DATE	

PROFILE	SURVEYED	DATE
NOTE BOOK	GRADES	BY
NO.	CHECKED	
	STRUCTURE	
	NOTATIONS	
	CHKD	

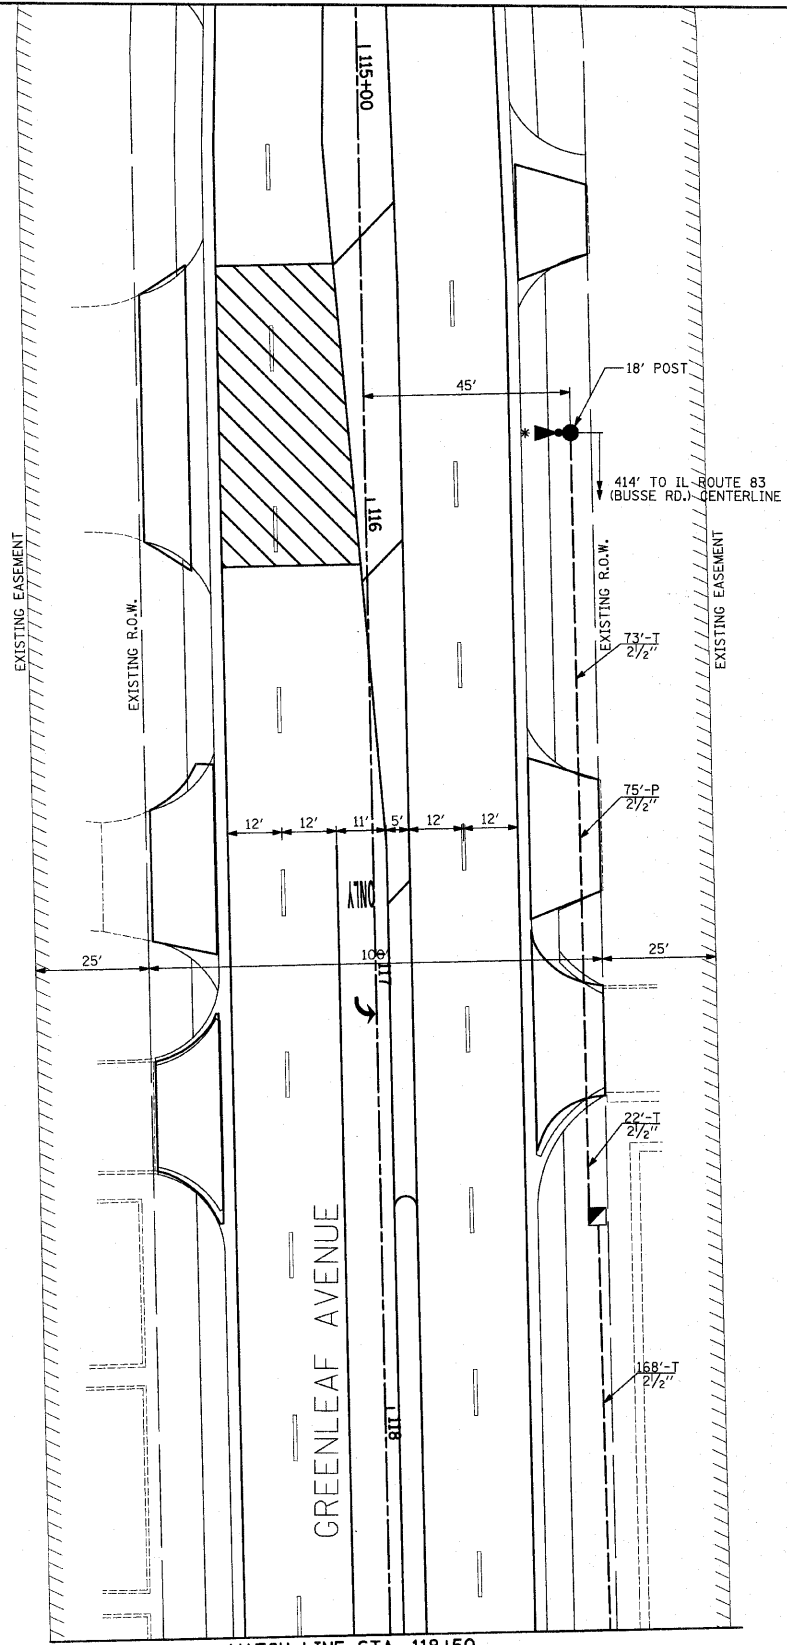

MATCH LINE STA. 118+50  
(SEE SHEET NO. 55)

\* COSTS FOR EMERGENCY VEHICLE PREEMPTION EQUIPMENT  
INSTALLATION AND MAINTENANCE ARE THE RESPONSIBILITY  
OF THE VILLAGE OF ELK GROVE VILLAGE.

RESTORATION OF WORK AREA.  
RESTORATION OF THE TRAFFIC SIGNAL WORK AREA SHALL BE INCLUDED IN THE COST OF THE RELATED PAY ITEM SUCH AS FOUNDATION, CONDUIT, HANDHOLE, TRENCH AND BACKFILL, ETC., AND NO EXTRA COMPENSATION SHALL BE ALLOWED. ALL ROADWAY SURFACES SUCH AS SHOULDER, MEDIAN, SIDEWALKS, PAVEMENT, ETC. SHALL BE REPLACED IN KIND. ALL DAMAGE TO MOWED LAWNS SHALL BE REPLACED WITH AN APPROVED SALT TOLERANT SOD, AND ALL DAMAGE TO UNMOWED FIELDS SHALL BE SEEDED IN ACCORDANCE WITH STANDARD SPECIFICATIONS 252 AND 250 RESPECTIVELY.

NOTE:  
THE TRAFFIC SIGNAL CONTROLLER EQUIPMENT FOR THIS PROJECT SHALL BE "ECONOLITE" TO MATCH THE EXISTING ADJACENT SYSTEM.

FILE NAME = ...N03-04.Signal Plan.dgn	USER NAME = djk	DESIGNED - BRD	REVISIONS	<p align="center"><b>STATE OF ILLINOIS</b> <b>DEPARTMENT OF TRANSPORTATION</b></p>	<p align="center"><b>TRAFFIC SIGNAL MODERNIZATION PLAN</b> <b>IL ROUTE 83 (BUSSE RD.) AND GREENLEAF AVENUE</b></p>	F.A.P. RTE. 344	SECTION 09-00056-00-CH	COUNTY COOK	TOTAL SHEETS 111	SHEET NO. 56
PLOT SCALE = 20,0000' / IN.	CHECKED - JJE	REVISIONS	CONTRACT NO. 63527							
PLOT DATE = 10/21/2010	DATE - 10-22-10	REVISIONS	FED. ROAD DIST. NO. 1 [ILLINOIS] FED. AID PROJECT M-900316591							
			SCALE: 1"=20'			SHEET NO. 2 OF 2 SHEETS	STA. TO STA.			