


PLAN VIEW
NOT TO SCALE



NOTES:
1. CONCRETE SHALL BE CLASS SI WITH A TROWEL FINISH.

* INCLUDED IN THE COST OF "CONCRETE STEPS"

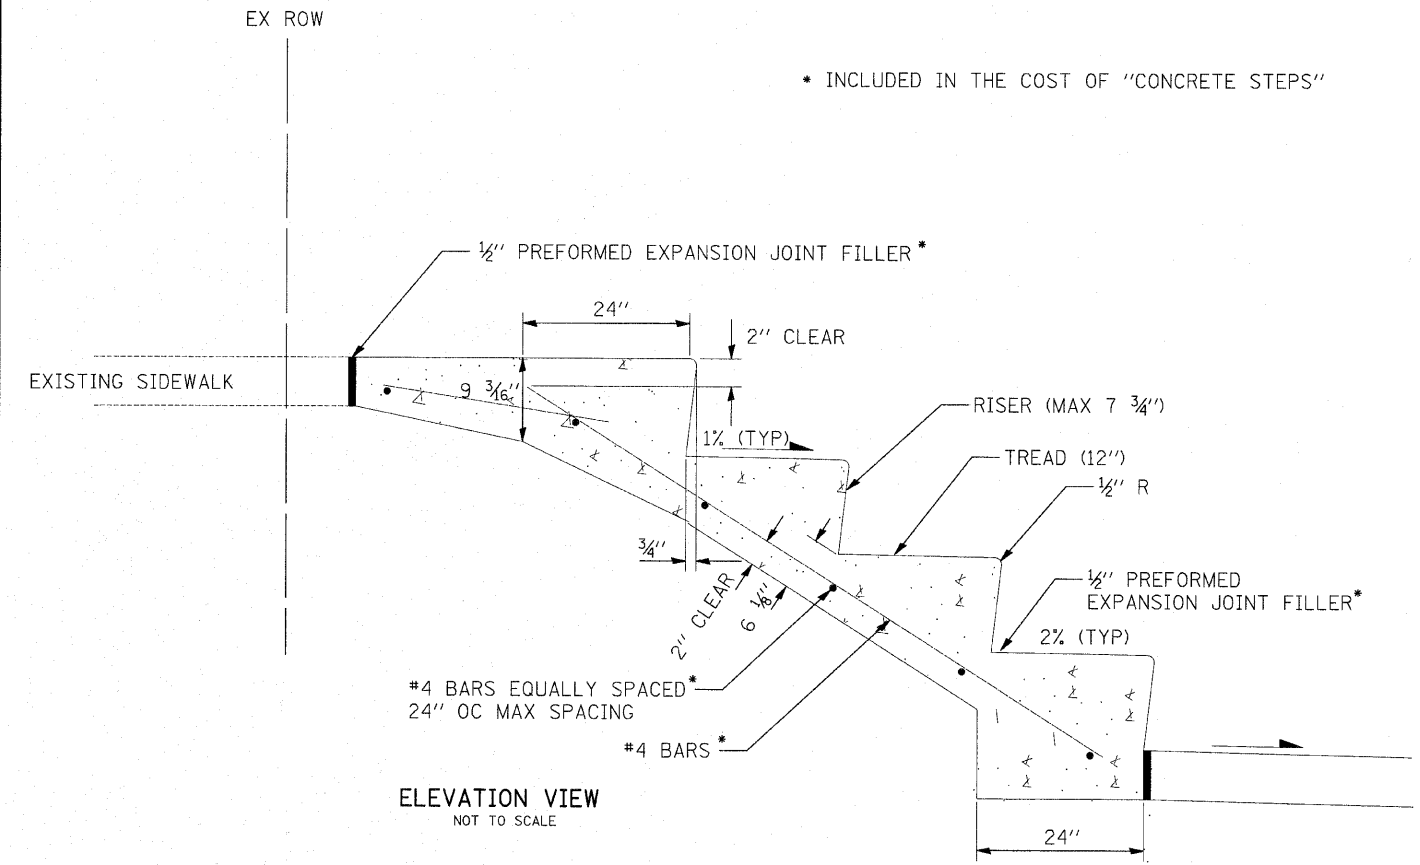

ELEVATION VIEW
NOT TO SCALE

CONCRETE STEPS
STA. 124+40

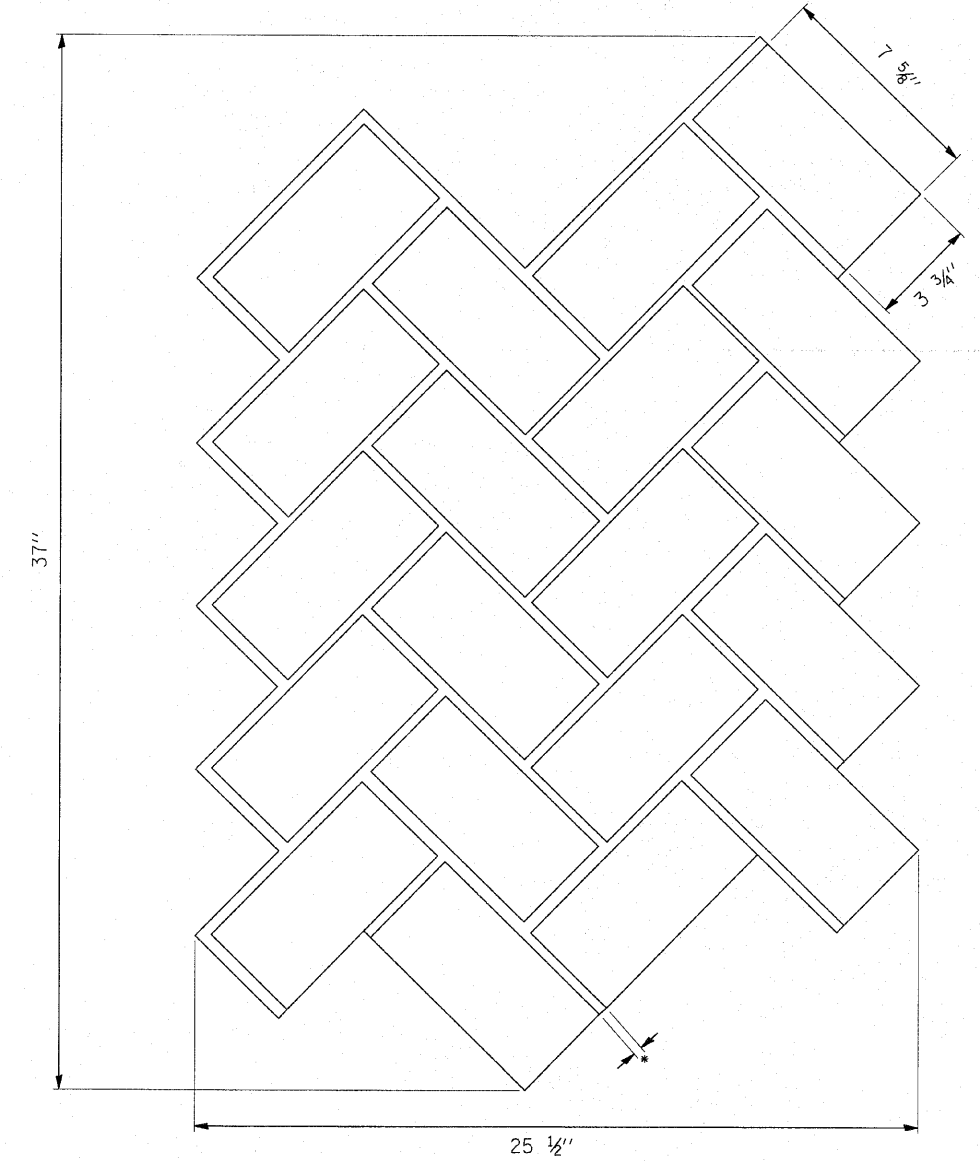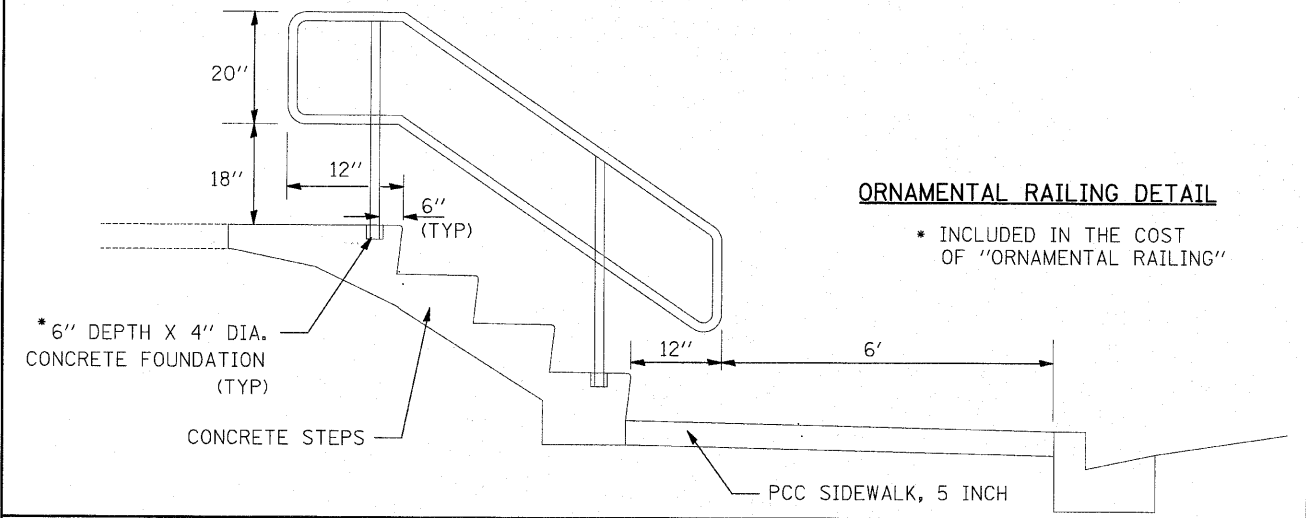

HOT SYNTHETIC PATTERNED TEXTURED PAVING - BRICK HERRINGBONE PATTERN

* GROUT LINES CAN VARY FROM 1/4" TO 1/2"

FILE NAME = .../sheet/2362_detail_02.dgn	USER NAME = kerk	DESIGNED - BLG	REVISIONS -	STATE OF ILLINOIS DEPARTMENT OF TRANSPORTATION	ROADWAY DETAILS	F.A.P. RTE. 334	SECTION 09-00056-00-CH	COUNTY COOK	TOTAL SHEETS 111	SHEET NO. 73	
PLOT SCALE = 50.0000' / IN.	CHECKED - DJK	DATE - 10-22-10	REVISIONS -			CONTRACT NO. 63527					
PLOT DATE = 10/22/2010	DATE - 10-22-10	REVISIONS -	FED. ROAD DIST. NO. 1 [ILLINOIS] FED. AID PROJECT M-9003(659)								
			SHEET NO. 2 OF 5 SHEETS								