


DATE _____
 BY _____
 SURVEYED _____
 PLOTTED _____
 FINAL SURVEY _____
 NOTE BOOK _____
 AREAS CHECKED _____

DATE _____
 BY _____
 SURVEYED _____
 PLOTTED _____
 ORIGINAL SURVEY _____
 NOTE BOOK _____
 AREAS CHECKED _____

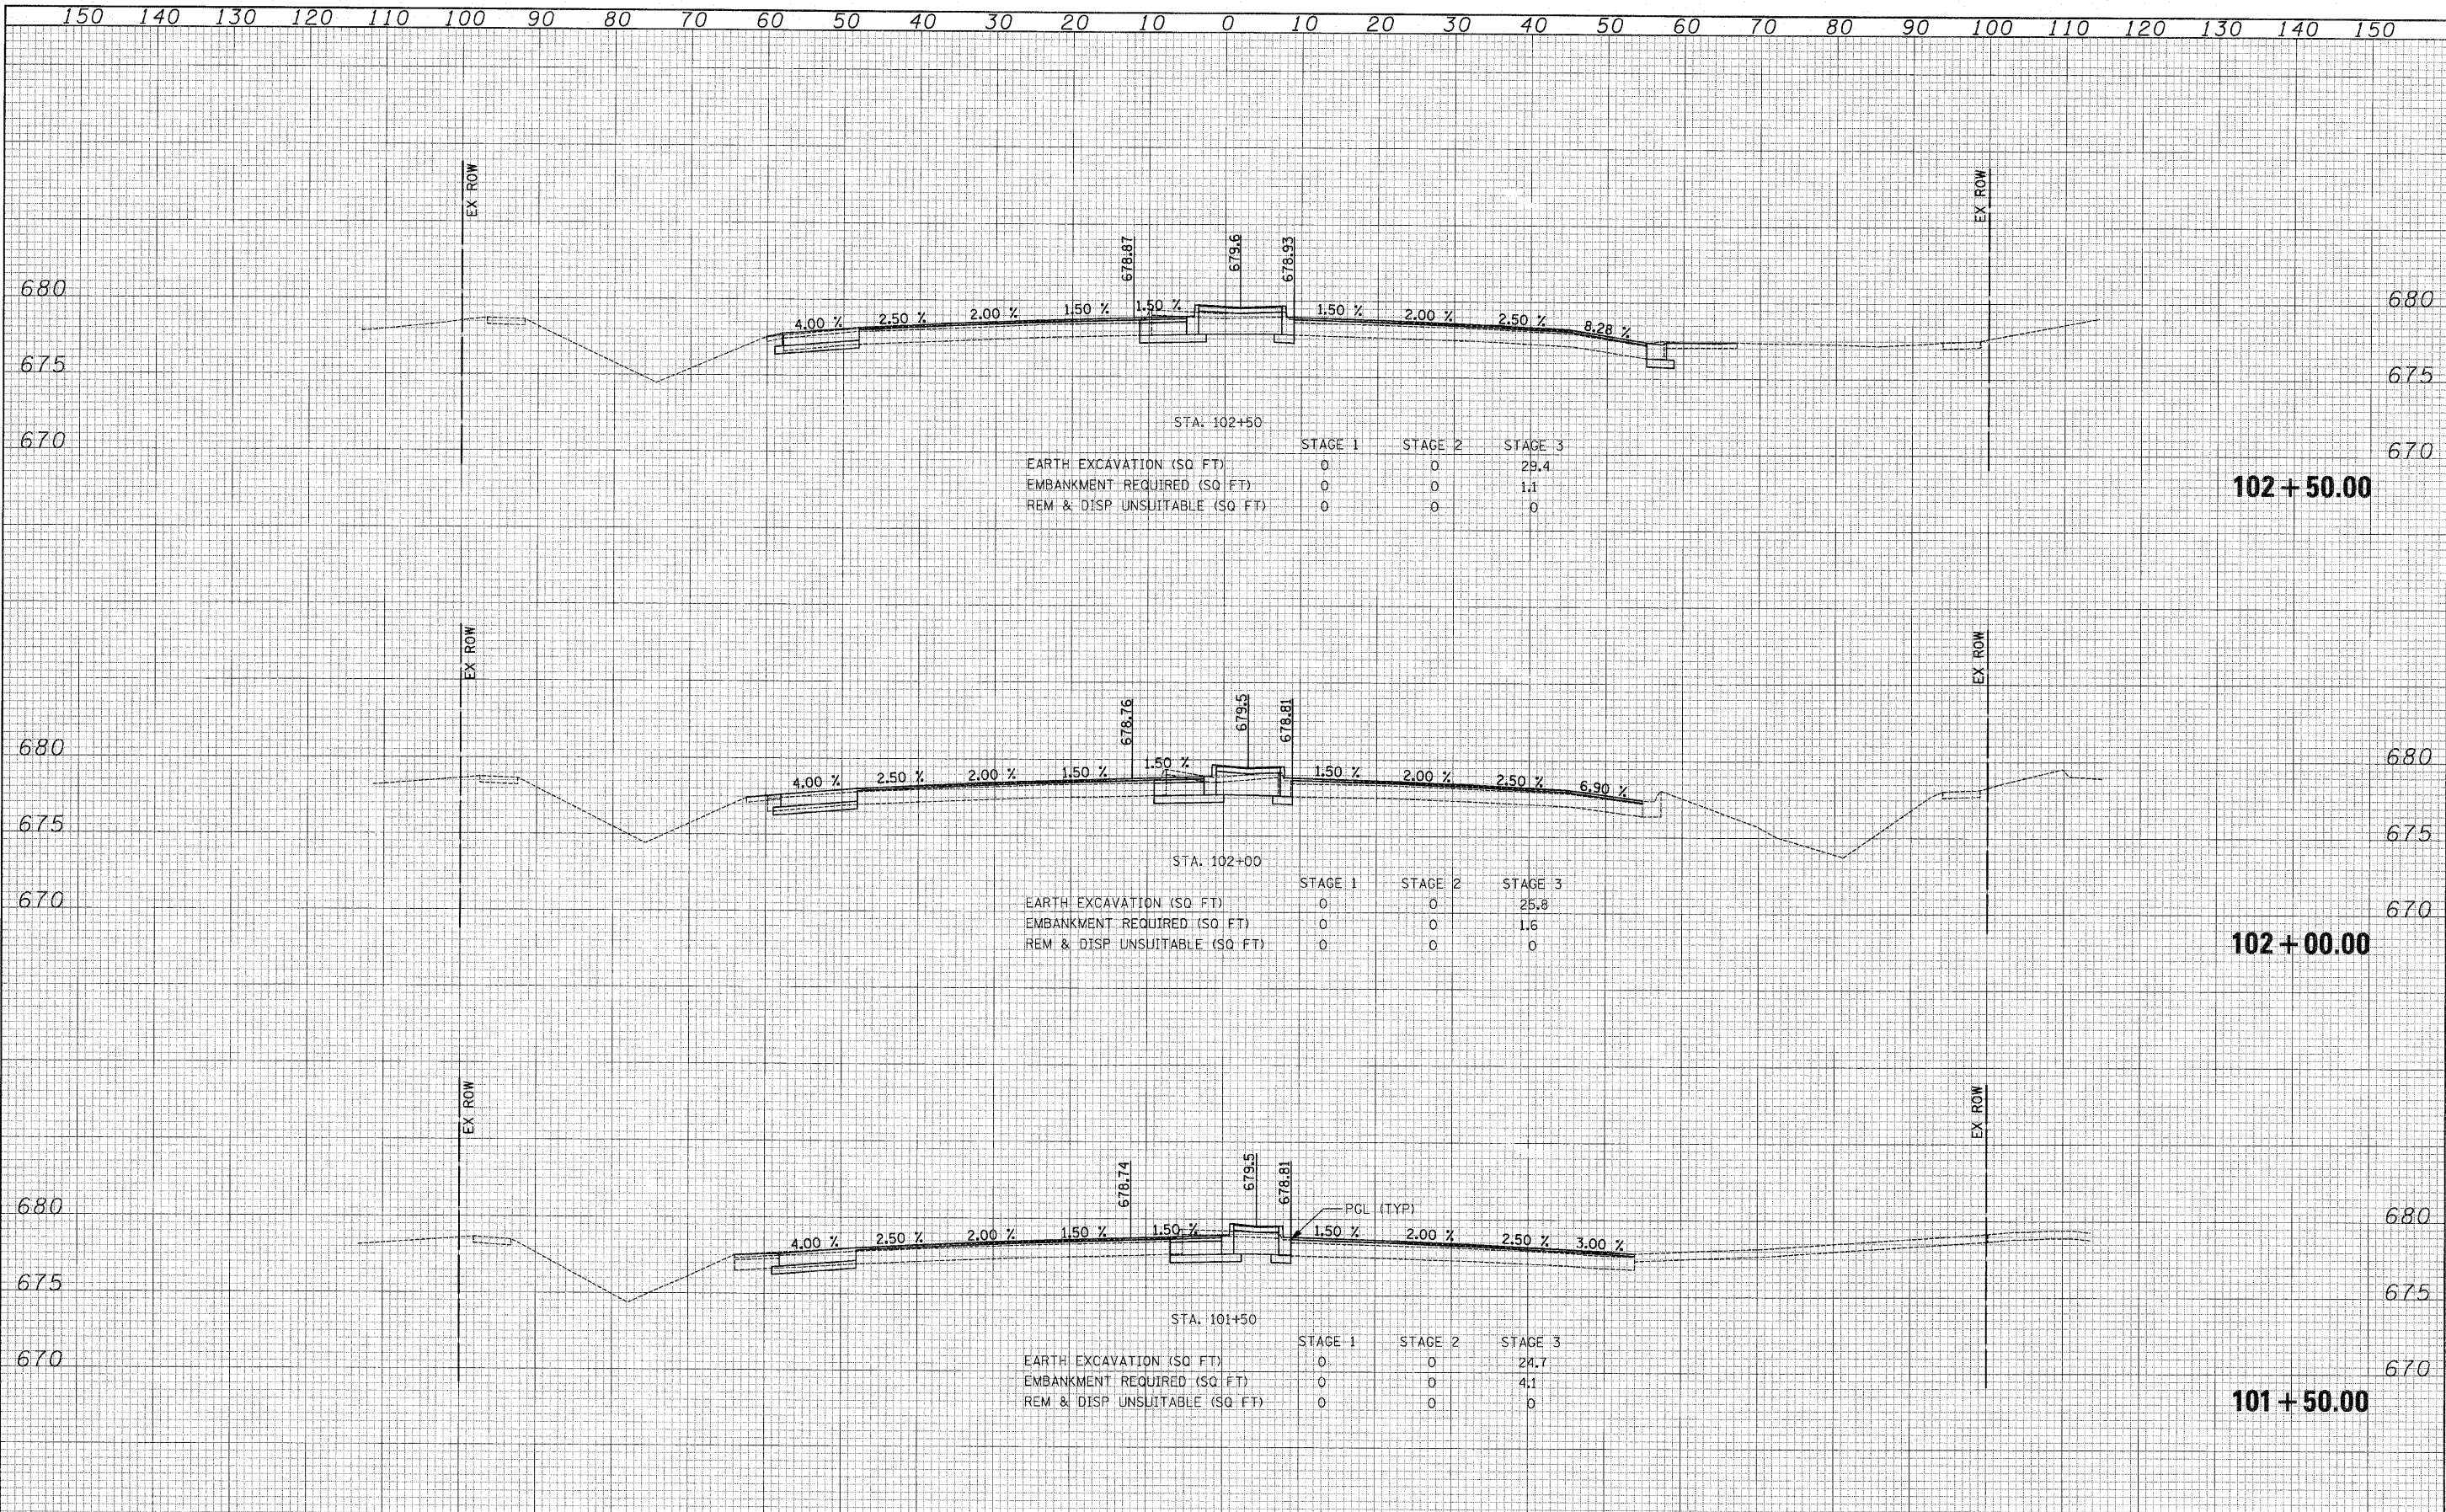

STA. 102+50

	STAGE 1	STAGE 2	STAGE 3
EARTH EXCAVATION (SQ FT)	0	0	29.4
EMBANKMENT REQUIRED (SQ FT)	0	0	1.1
REM & DISP UNSUITABLE (SQ FT)	0	0	0

STA. 102+00

	STAGE 1	STAGE 2	STAGE 3
EARTH EXCAVATION (SQ FT)	0	0	25.8
EMBANKMENT REQUIRED (SQ FT)	0	0	1.6
REM & DISP UNSUITABLE (SQ FT)	0	0	0

STA. 101+50

	STAGE 1	STAGE 2	STAGE 3
EARTH EXCAVATION (SQ FT)	0	0	24.7
EMBANKMENT REQUIRED (SQ FT)	0	0	4.1
REM & DISP UNSUITABLE (SQ FT)	0	0	0

150 140 130 120 110 100 90 80 70 60 50 40 30 20 10 0 10 20 30 40 50 60 70 80 90 100 110 120 130 140 150

FILE NAME = ...\\cad\sheet\2362.xsec.busse.dgn
 USER NAME = djc
 PLOT SCALE = 10.0000' / 1" IN.
 PLOT DATE = 10/22/2010

DESIGNED - BLG	REVISD -
DRAWN - BLG	REVISD -
CHECKED - DJK	REVISD -
DATE - 10-22-10	REVISD -

**STATE OF ILLINOIS
 DEPARTMENT OF TRANSPORTATION**

**BUSSE ROAD
 CROSS SECTIONS**

SCALE: 1/4" = 1'-0"
 1/8" = 1'-0"

SHEET NO. 6 OF 7 SHEETS STA. 101+50.00 TO STA. 102+50.00

F.A.P. RTE. 344	SECTION 09-00056-00-CH	COUNTY COOK	TOTAL SHEETS 111	SHEET NO. 90
CONTRACT NO. 63527				
FED. ROAD DIST. NO. 1 ILLINOIS FED. AID PROJECT M-90036591				