


FINAL SURVEY PLOTTED DATE AREAS CHECKED

ORIGINAL SURVEY PLOTTED DATE AREAS CHECKED

150 140 130 120 110 100 90 80 70 60 50 40 30 20 10 0 10 20 30 40 50 60 70 80 90 100 110 120 130 140 150

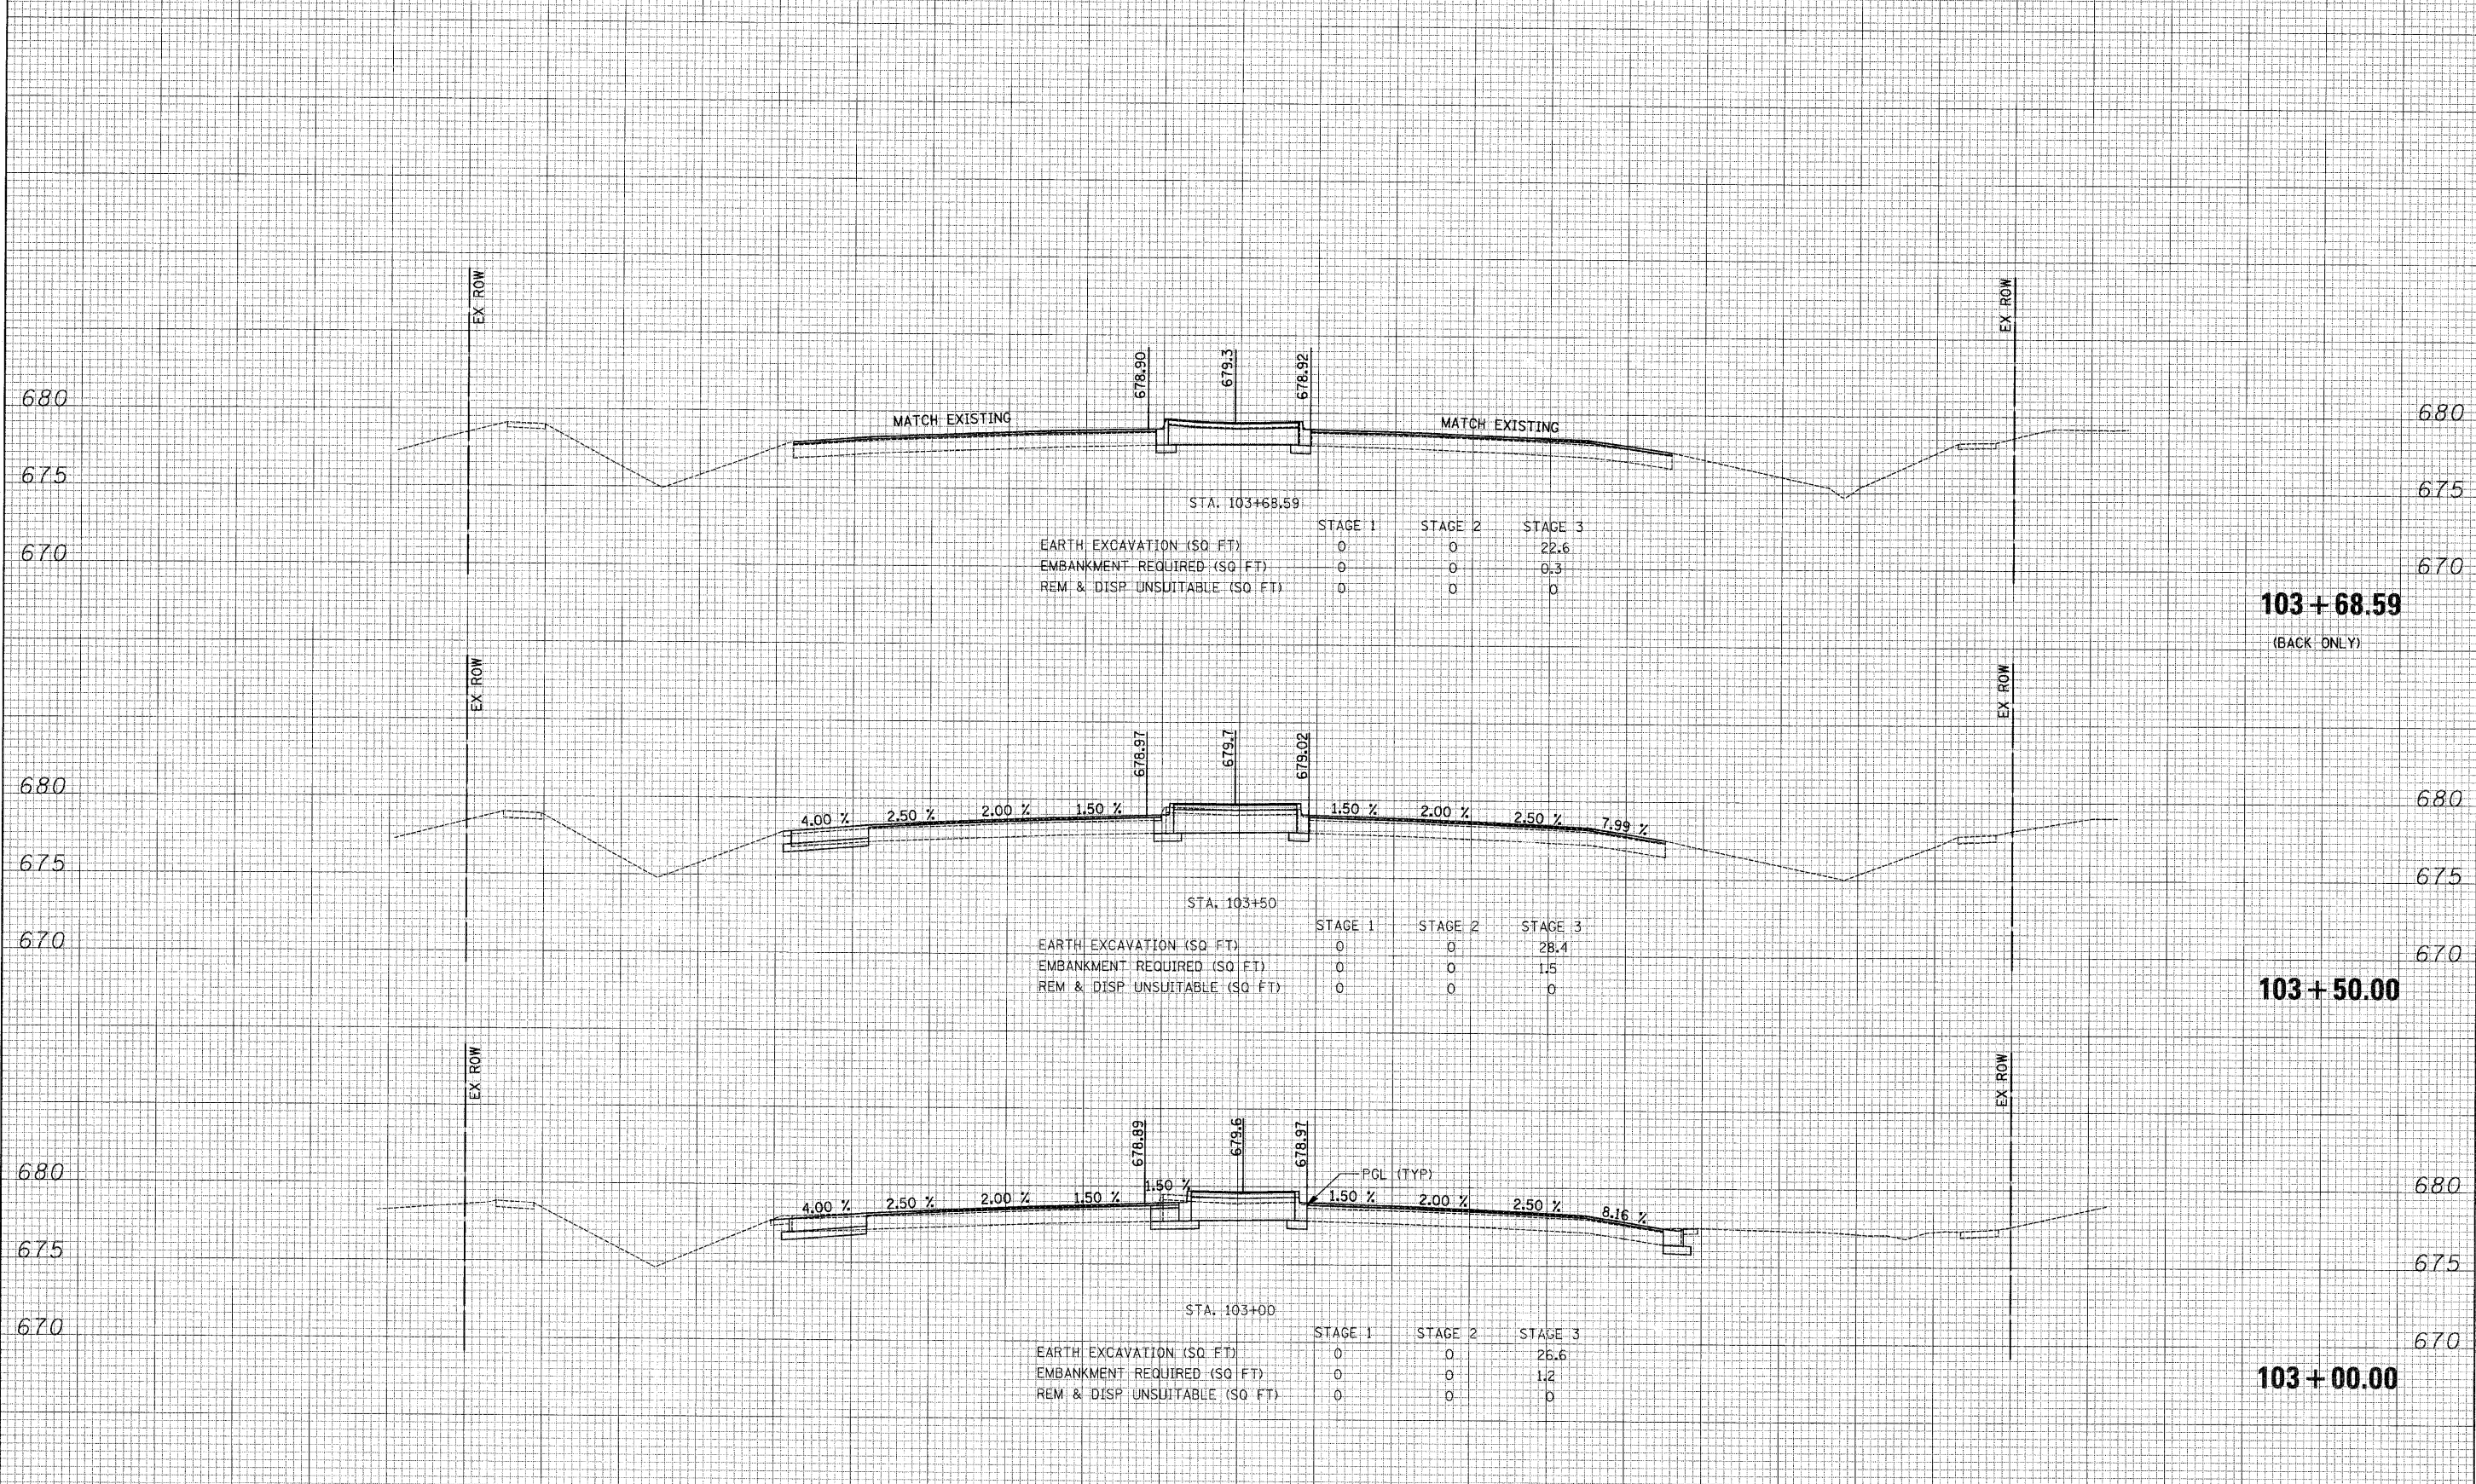

**103 + 68.59**  
(BACK ONLY)

**103 + 50.00**

**103 + 00.00**

150 140 130 120 110 100 90 80 70 60 50 40 30 20 10 0 10 20 30 40 50 60 70 80 90 100 110 120 130 140 150

FILE NAME = ...\\cod\sheet\2362.xsec.busse.dgn

USER NAME = djc  
 DESIGNED - BLG  
 DRAWN - BLG  
 CHECKED - DJK  
 DATE - 10-22-10

REVISIONS  
 REVISIONS  
 REVISIONS  
 REVISIONS

STATE OF ILLINOIS  
 DEPARTMENT OF TRANSPORTATION

BUSSE ROAD  
 CROSS SECTIONS  
 SCALE: H: 1"=10'  
 V: 1"=5'  
 SHEET NO. 7 OF 7 SHEETS  
 STA. 103+00.00 TO STA. 103+68.59

F.A.P. RTE. 344	SECTION 09-00056-00-CH	COUNTY COOK	TOTAL SHEETS 111	SHEET NO. 91
CONTRACT NO. 63527				
FED. ROAD DIST. NO. 1 [ILLINOIS] FED. AID PROJECT M-9003659				