


F.A.U. ROUTE	MUNICIPAL SECTION	COUNTY	TOTAL SHEETS	SHEET NO.
1314 & 1326	10-00181-00-TL	KANE	14	4
KIMBALL STREET INTERCONNECT PLAN				
F.H.W.A. REG. 5 ILLINOIS CONTRACT NO. 63529				

NOTE: ALL WORK IS PROPOSED WITHIN EXISTING RIGHT OF WAY.
STANDARD SYMBOLS ARE NOT TO SCALE.

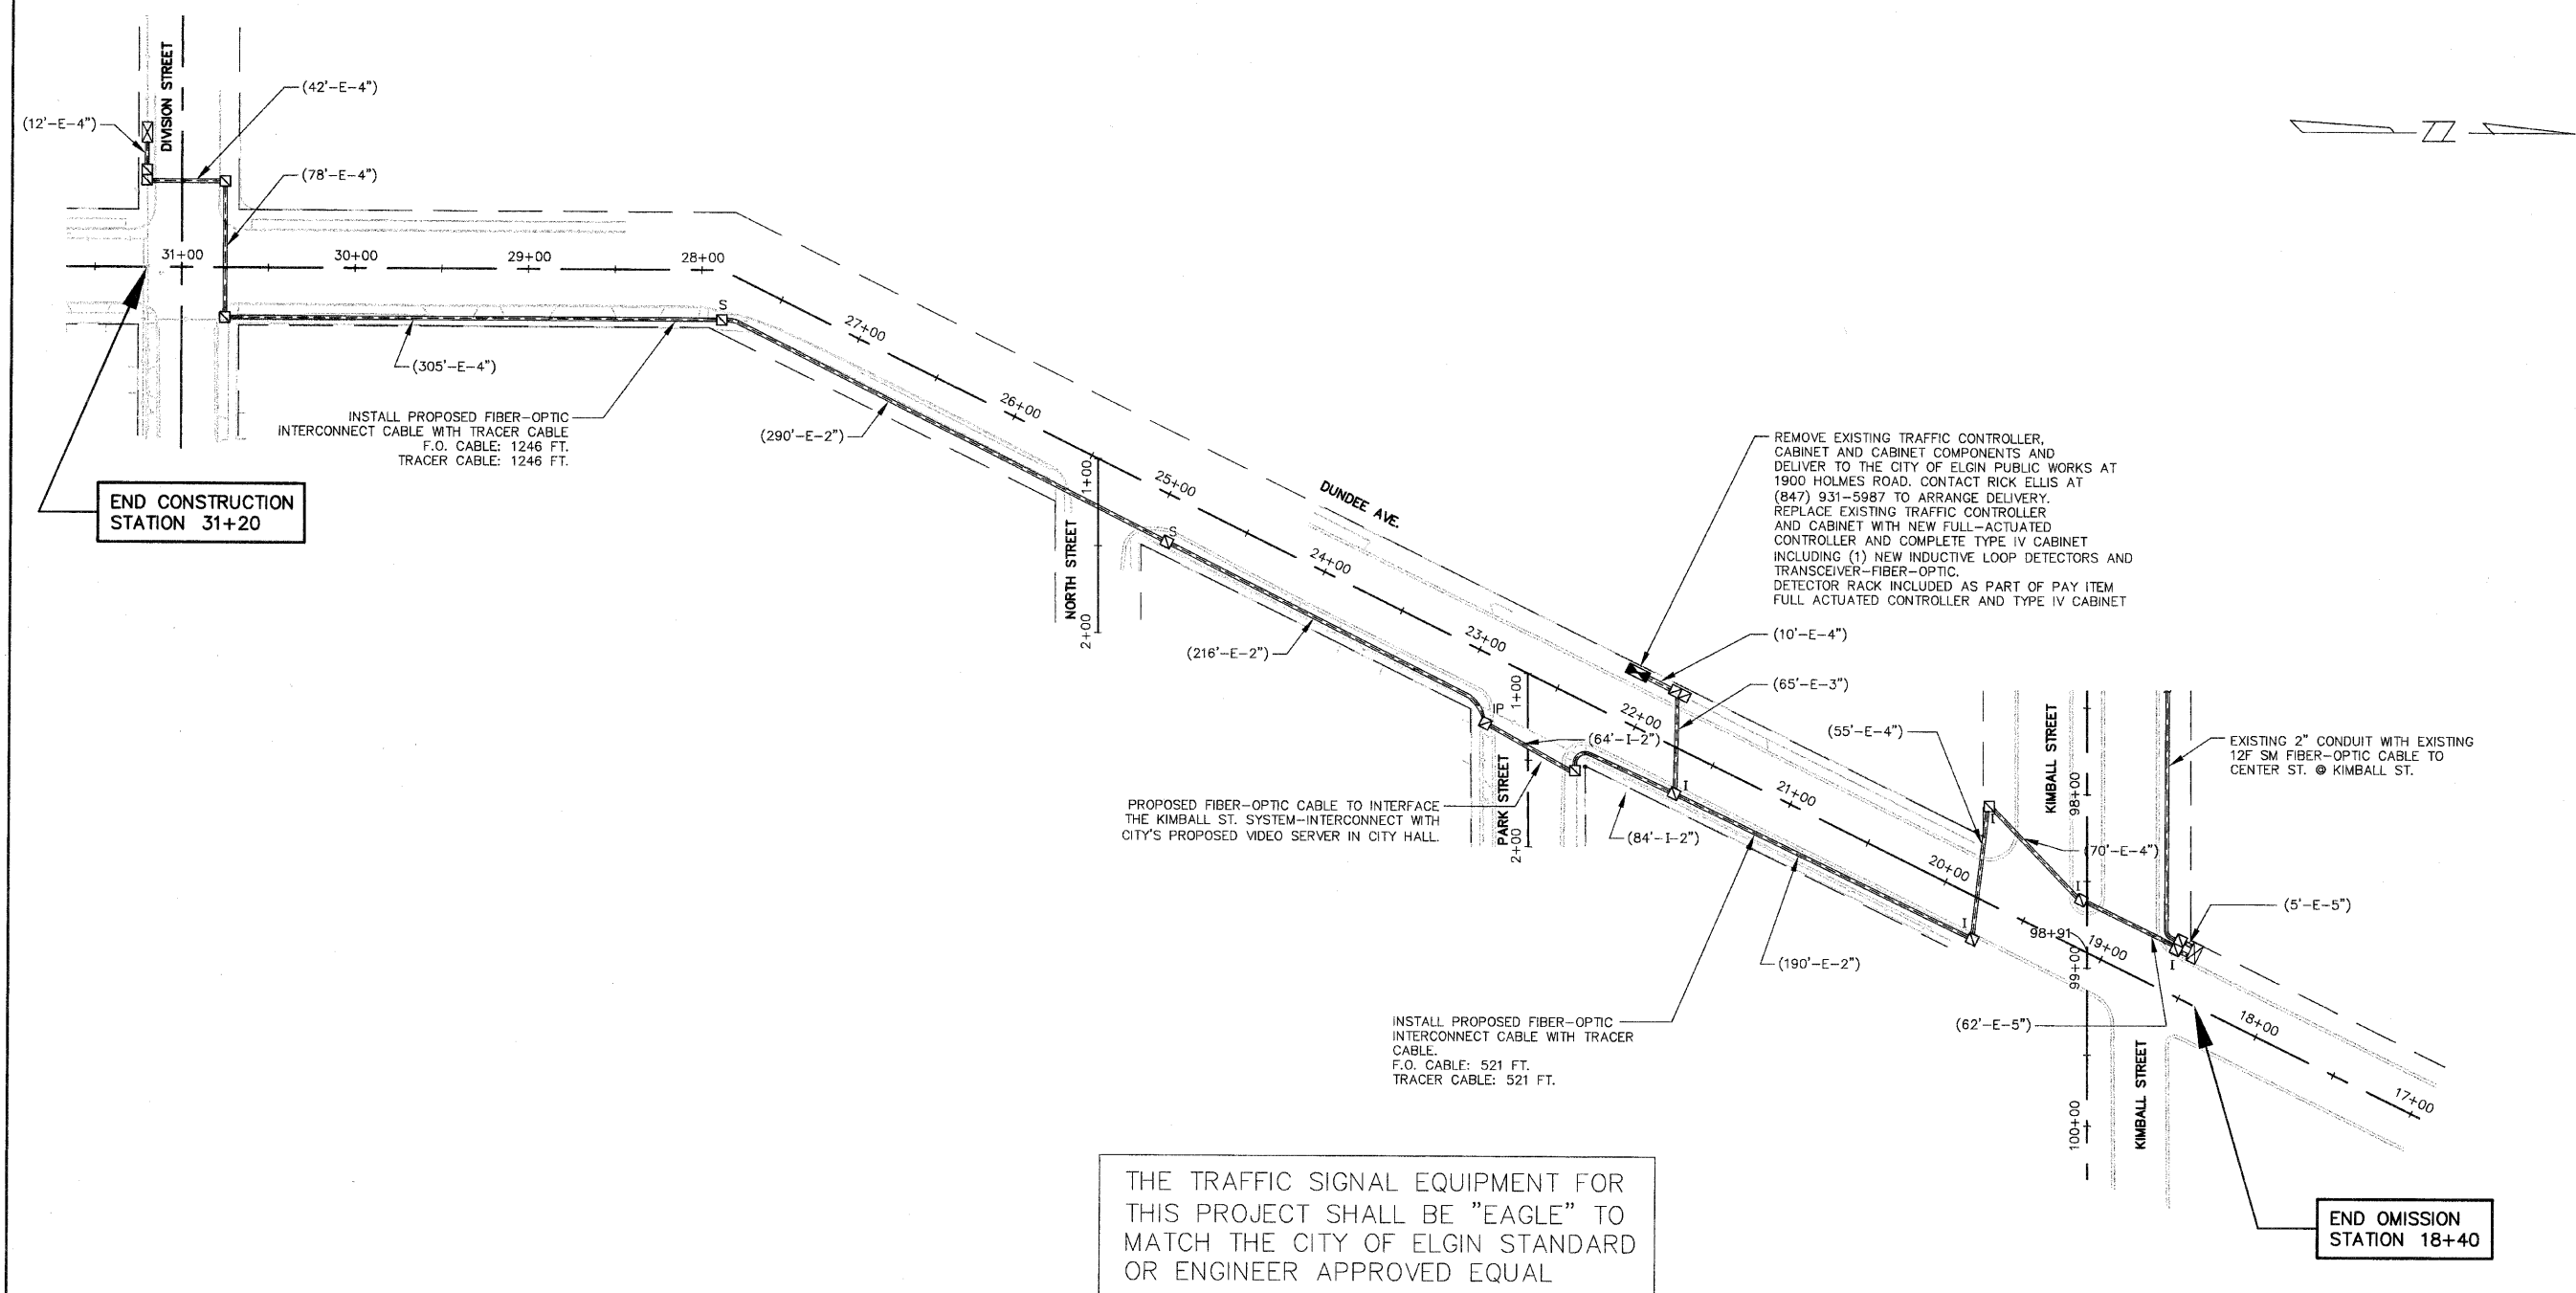


THE TRAFFIC SIGNAL EQUIPMENT FOR THIS PROJECT SHALL BE "EAGLE" TO MATCH THE CITY OF ELGIN STANDARD OR ENGINEER APPROVED EQUAL

P:\2010\100181\cad\phase 2\dwg\100181-Sht-Interconnect_Kimball.dwg
 Nov 22, 2010 at 10:49
 Layout: 04-Kimball Interconnect Plan, Login Name: steves

FILE NAME =	USER NAME =	DESIGNED — DAY	REVISED — 9-1-10
		DRAWN — AC	REVISED —
		CHECKED — RBG	REVISED —
		DATE — 8-27-10	REVISED —

STATE OF ILLINOIS
DEPARTMENT OF TRANSPORTATION


ELGIN CBD TRAFFIC SIGNAL SYSTEM INTERCONNECT
KIMBALL STREET INTERCONNECT PLAN

SCALE: 1" = 50'

F.A.U. RTE.	SECTION	COUNTY	TOTAL SHEETS	SHEET NO.
1314 & 1326	10-00181-00-TL	KANE	14	4
CONTRACT NO. 63529				
FED. ROAD DIST. NO. 1 ILLINOIS FED. AID PROJECT				