


F.A.U. ROUTE	MUNICIPAL SECTION	COUNTY	TOTAL SHEETS	SHEET NO.
1314 & 1326	10-00181-00-TL	KANE	14	5
KIMBALL STREET INTERCONNECT SCHEMATIC				
F.H.W.A. REG.5 ILLINOIS CONTRACT NO. 63529				

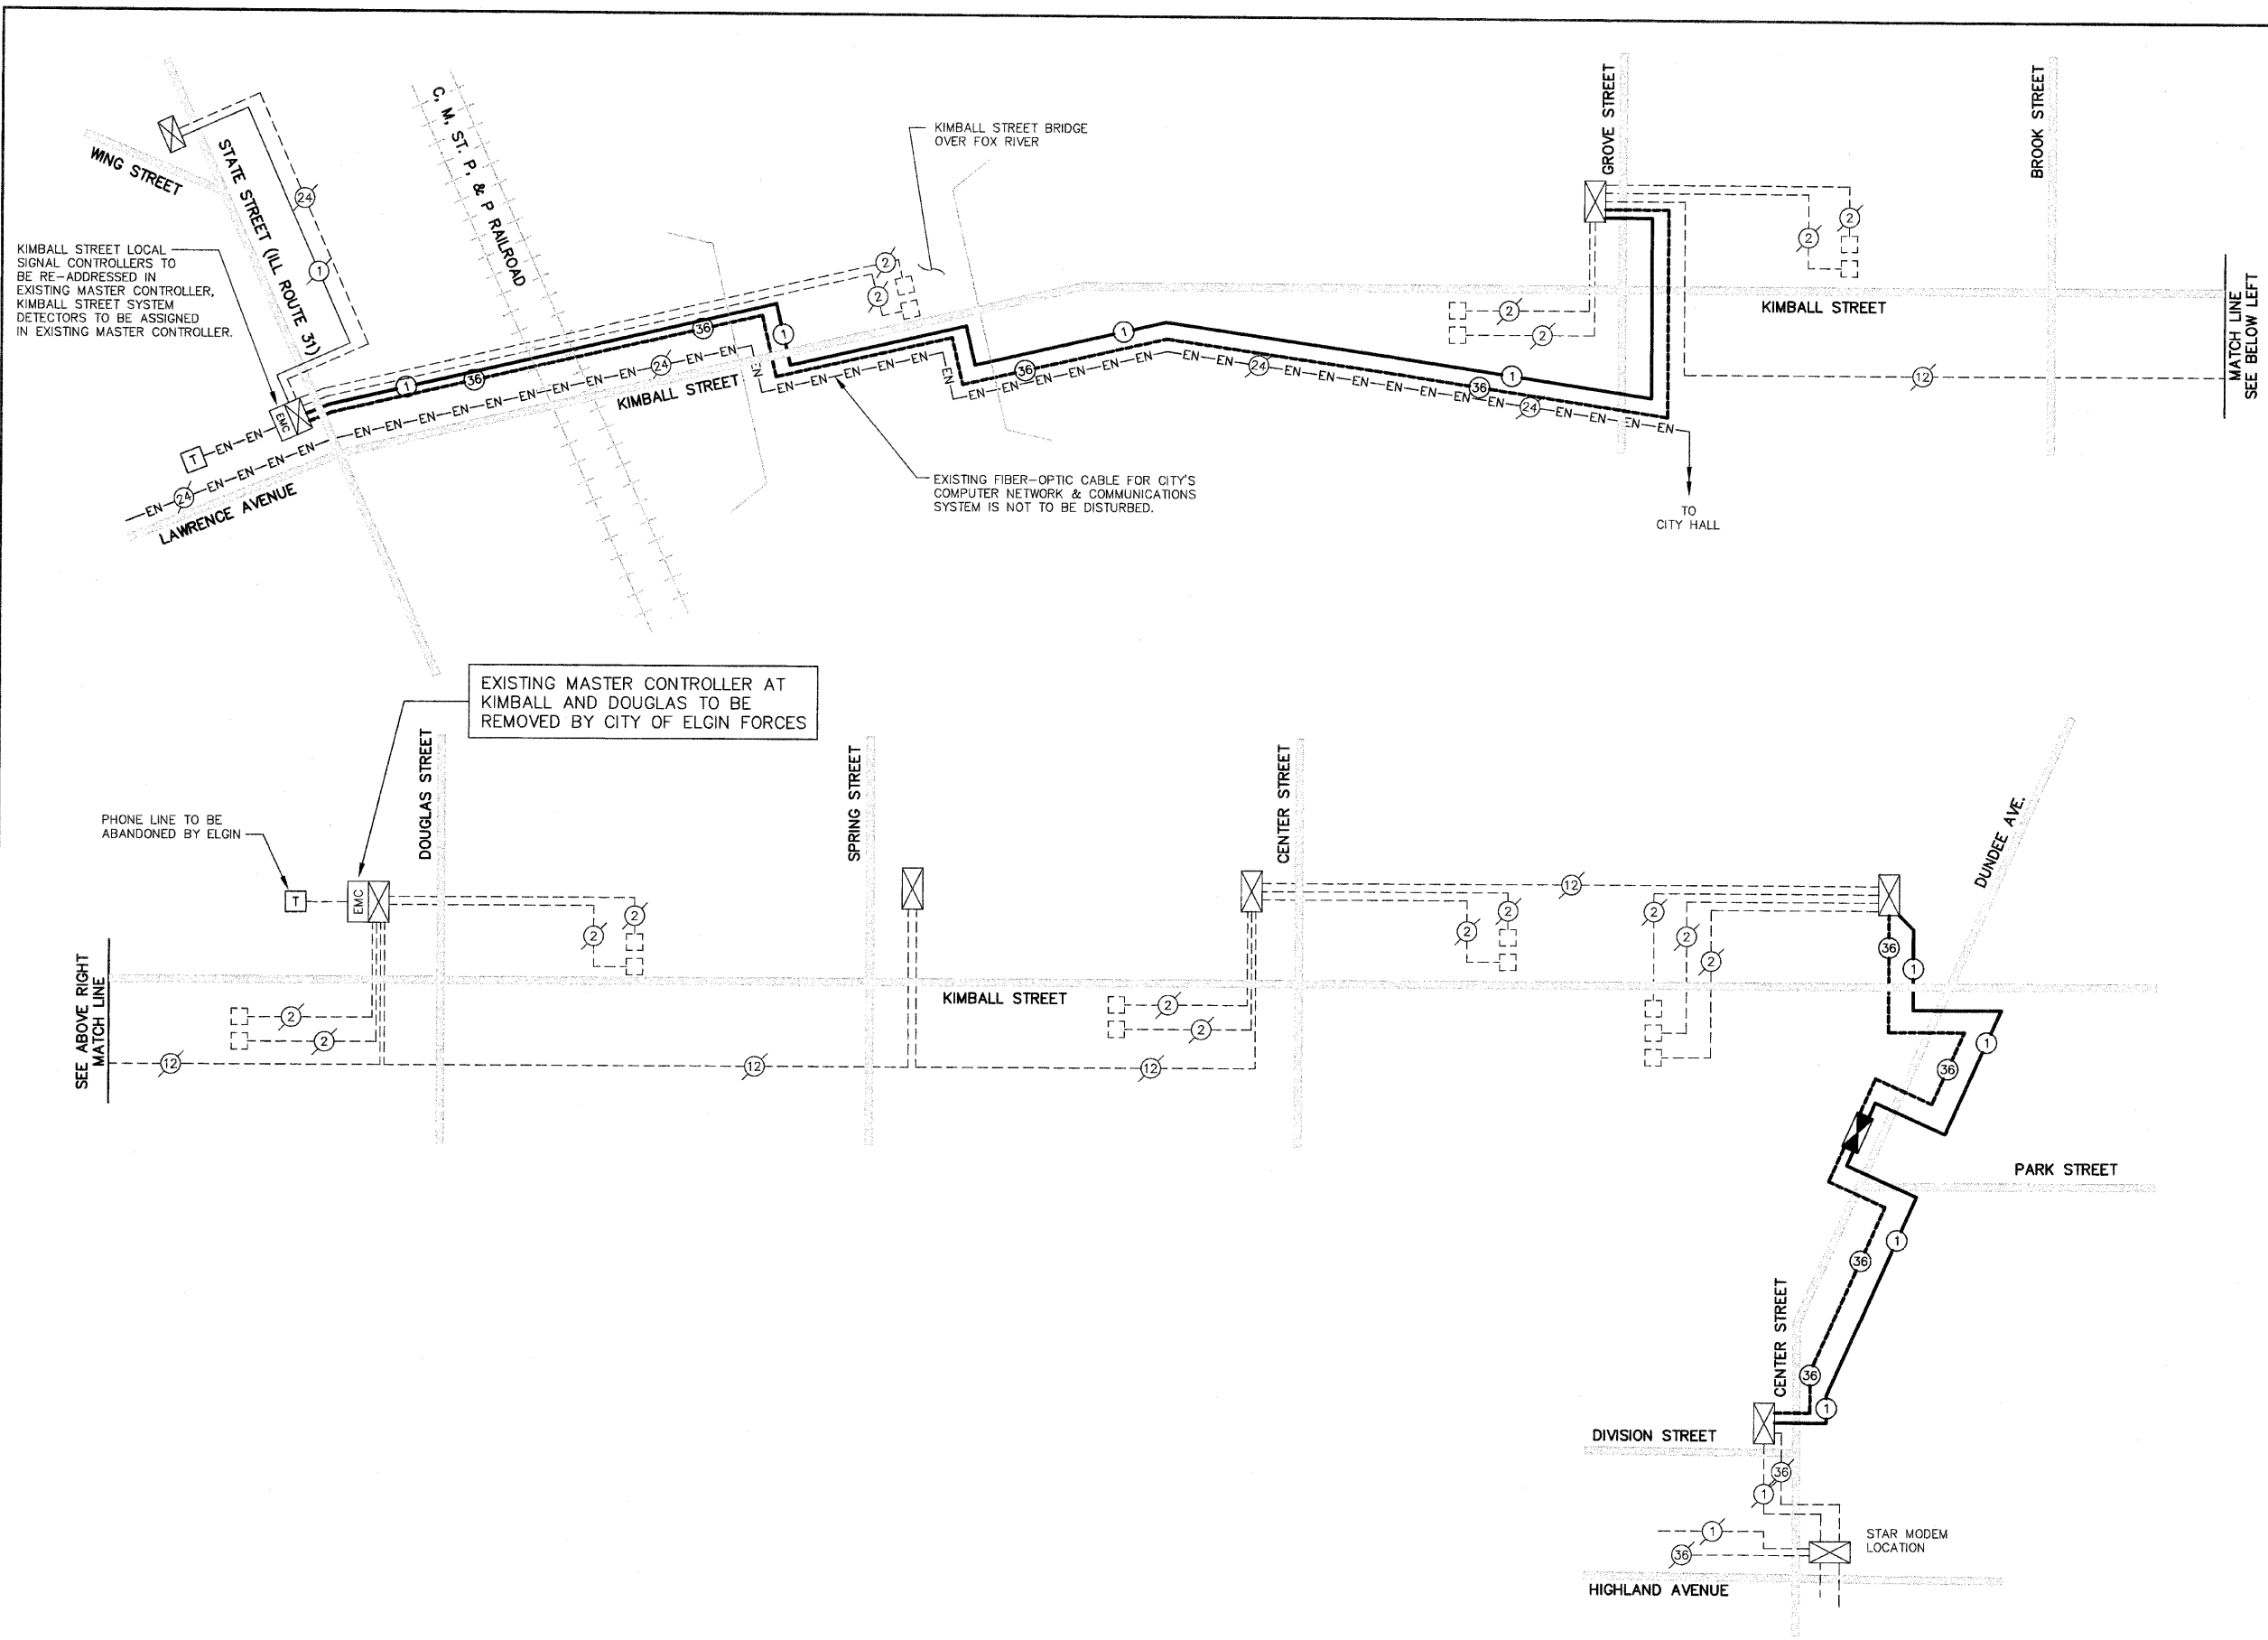

P:\2010\100181\cad\phase 2\dwg\100181-Sht-Interconnect_Kimball.dwg
 Nov 22, 2010 at 10:49
 Layout: 05-Kimball Interconnect Schematic, Login Name: steves

FILE NAME =	USER NAME =	DESIGNED -- DAY	REVISED -- 9-1-10
		DRAWN -- AC	REVISED --
		CHECKED -- RBG	REVISED --
		DATE -- 8-27-10	REVISED --

STATE OF ILLINOIS
DEPARTMENT OF TRANSPORTATION

ELGIN CBD TRAFFIC SIGNAL SYSTEM INTERCONNECT
KIMBALL STREET INTERCONNECT SCHEMATIC

SCALE: N.T.S. SHEET NO. OF SHEETS STA. TO STA.

F.A.U. ROUTE	SECTION	COUNTY	TOTAL SHEETS	SHEET NO.
1314 & 1326	10-00181-00-TL	KANE	14	5
CONTRACT NO. 63529				
FED. ROAD DIST. NO. 1 ILLINOIS FED. AID PROJECT				