


F.A.U. ROUTE	MUNICIPAL SECTION	COUNTY	TOTAL SHEETS	SHEET NO.
1314 & 1326	10-00181-00-TL	KANE	14	8
NATIONAL STREET INTERCONNECT PLAN				
F.H.W.A. REG.5 ILLINOIS CONTRACT NO. 63529				

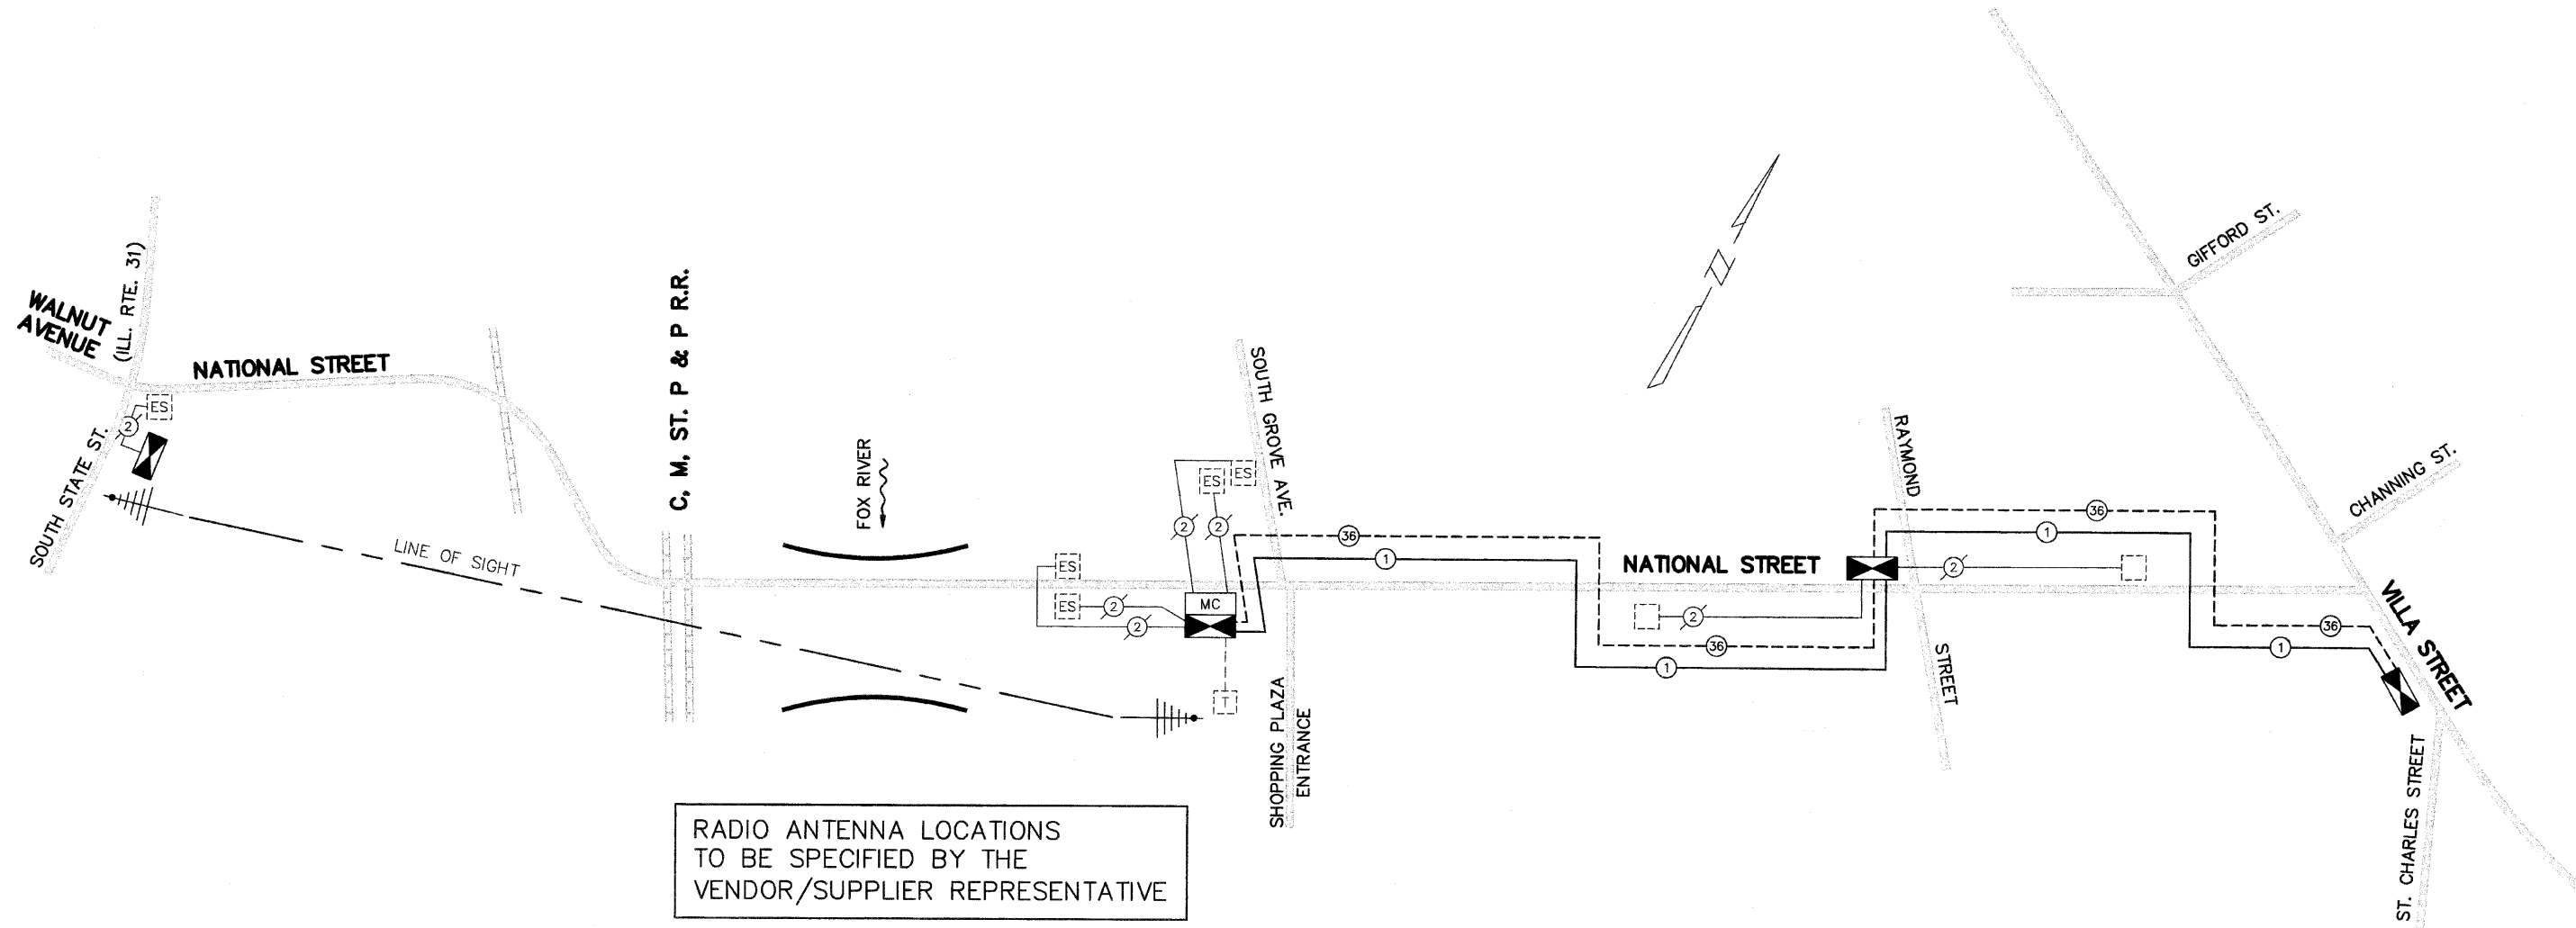

RADIO ANTENNA LOCATIONS  
TO BE SPECIFIED BY THE  
VENDOR/SUPPLIER REPRESENTATIVE

P:\2010\100181\cad\phase 2\dwg\100181-Sht-Interconnect\_National.dwg  
Oct 29, 2010 at 11:34  
Layout: 08\_National Interconnect Schematic, Login Name: steves

FILE NAME =	USER NAME =	DESIGNED --DAY	REVISED -- 9-1-10
		DRAWN --AC	REVISED --
PLOT SCALE =	CHECKED --RBG	DATE --8-27-10	REVISED --
PLOT DATE =			

**STATE OF ILLINOIS**  
**DEPARTMENT OF TRANSPORTATION**



**ELGIN CBD TRAFFIC SIGNAL SYSTEM INTERCONNECT**  
**NATIONAL STREET INTERCONNECT SCHEMATIC**

F.A.U. ROUTE	SECTION	COUNTY	TOTAL SHEETS	SHEET NO.
1314 & 1326	10-00181-00-TL	KANE	14	8
CONTRACT NO. 63529				
FED. ROAD DIST. NO. 1 ILLINOIS FED. AID PROJECT				

SCALE: N.T.S. SHEET NO. OF SHEETS STA. TO STA.