

F.A.U. RTE.	SECTION	COUNTY	TOTAL SHEETS	SHEET NO.
2626	05-00193-04-BR	LAKE	36	1
FED. ROAD DIST. NO. 1		ILLINOIS	CONTRACT NO. 63531	

**STATE OF ILLINOIS
DEPARTMENT OF TRANSPORTATION
DIVISION OF HIGHWAYS**

**PLANS FOR PROPOSED
FEDERAL AID HIGHWAY**


FOR INDEX OF SHEETS, SEE SHEET NO. 2
FOR LIST OF STANDARDS, SEE SHEET NO. 2

DESIGN DESIGNATION: MINOR ARTERIAL


TRAFFIC DATA
2006 ADT: 32,050
POSTED SPEED LIMIT: 45 MPH

**F.A.U. ROUTE 2626 (ARLINGTON HEIGHTS ROAD)
NB BRIDGE OVER BUFFALO CREEK
SECTION 05-00193-04-BR
PROJECT BRM-8003(792)
BRIDGE DECK REPLACEMENT
LAKE COUNTY**

C-91-180-07

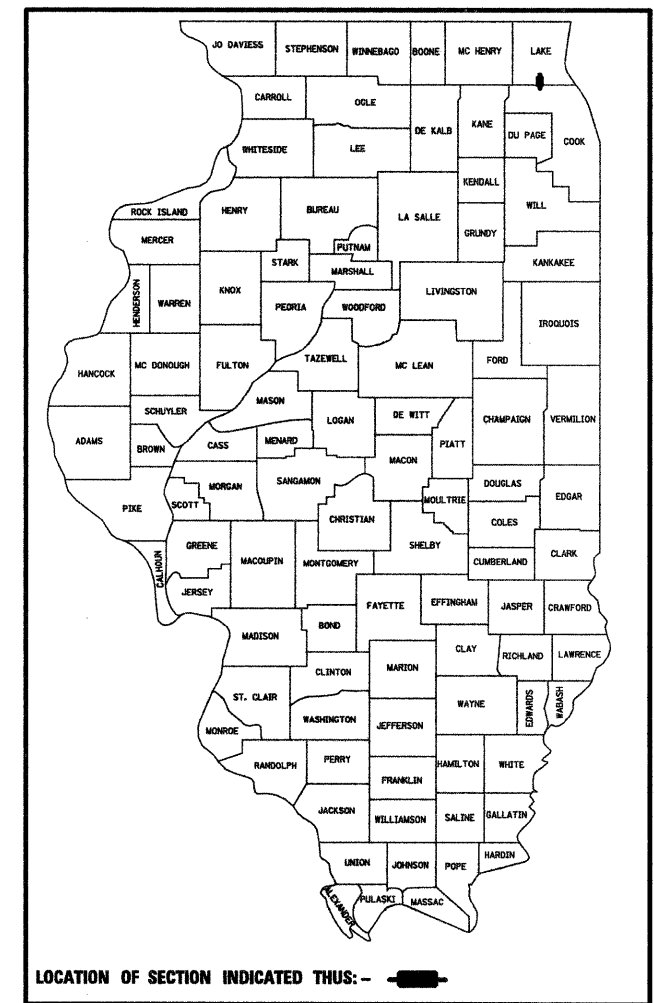

PROJECT ENDS
STATION 42 + 40.00

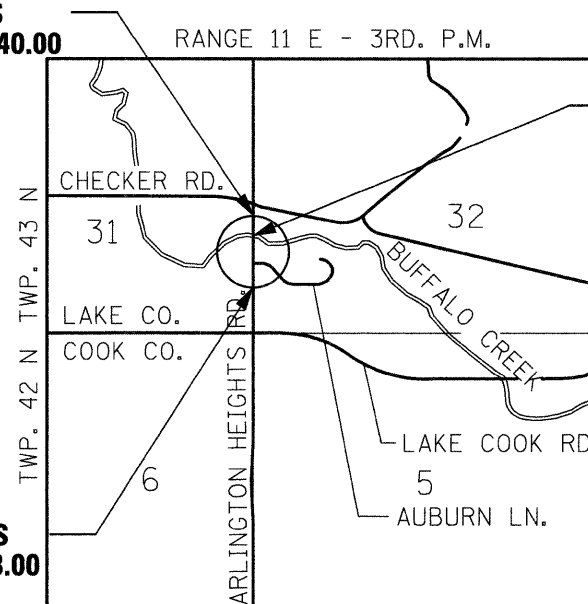


STRUCTURE
NO. 049-3040



PROJECT BEGINS
STATION 31 + 93.00

VERNON TOWNSHIP
MAP SCALE: NTS

NET AND GROSS LENGTH = 1,047 FT. = 0.20 MILE

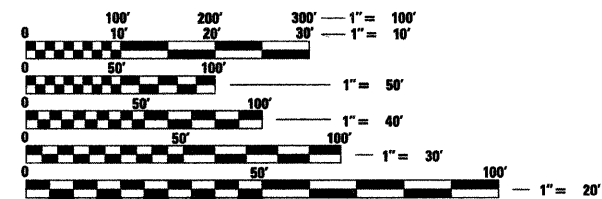

FULL SIZE PLANS HAVE BEEN PREPARED USING STANDARD ENGINEERING SCALES. REDUCED SIZED PLANS WILL NOT CONFORM TO STANDARD SCALES. IN MAKING MEASUREMENTS ON REDUCED PLANS, THE ABOVE SCALES MAY BE USED.

J.U.L.I.E.
JOINT UTILITY LOCATION INFORMATION FOR EXCAVATION
1-800-892-0123
OR 811

CONTRACT NO. 63531

TOWNSHIP: VERNON
MUNICIPALITY: BUFFALO GROVE

MACTEC
8745 W. Higgins Road
Suite 300
Chicago, Illinois 60631
Phone (773) 693-6030
Fax (773) 693-6039
IL License 184-001138
Expires 04/30/2009

Michael R. Hurlbut
Michael R. Hurlbut
EXPIRATION DATE: 11/30/2011
DATE: October 25, 2010
DRAWING NO. ALL EXCEPT 12 - 26

STATE OF ILLINOIS
DEPARTMENT OF TRANSPORTATION
DIVISION OF HIGHWAYS

APPROVED October 21 2010
Mark M. Buehler
LAKE COUNTY DIVISION OF TRANSPORTATION, COUNTY ENGINEER

PASSED NOVEMBER 9 2010
Christina Heister
DISTRICT 1 ENGINEER OF LOCAL ROADS & STREETS

RELEASING FOR BID
BASED ON LIMITED
REVIEW Nov 4 2010
Don Oll
DEPUTY DIRECTOR OF HIGHWAYS, REGION 1 ENGINEER

**PRINTED BY THE AUTHORITY
OF THE STATE OF ILLINOIS**

PROGRAM AND OFFICE ENGINEER: CHARLES F. RIDDLE, P.E. 847-705-4406 SCHAUMBURG, IL