
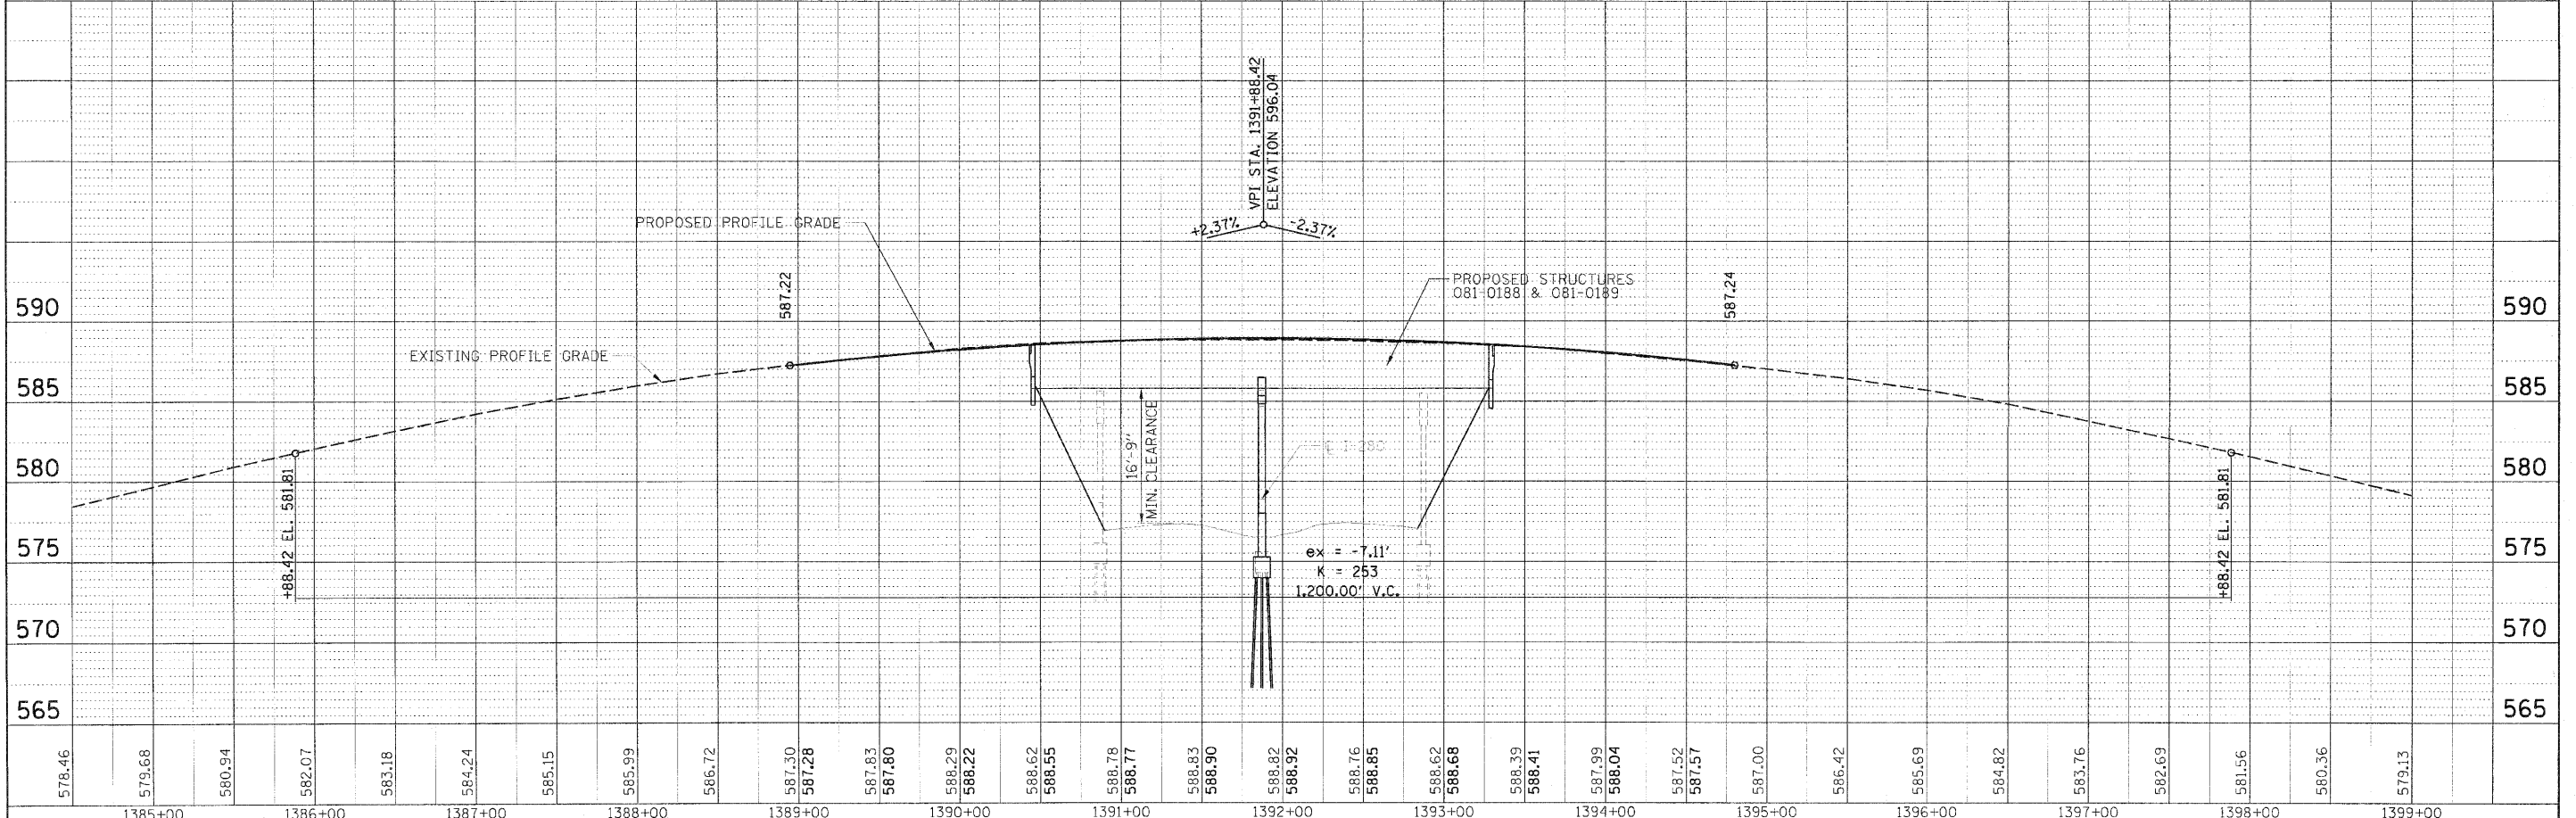


DATE: _____ BY: _____
 CHECKED BY: _____
 NO. _____

© Copyright Hanson Professional Services Inc. 2010
HANSON
 Hanson Professional Services Inc.

DATE: _____ BY: _____
 CHECKED BY: _____
 NO. _____

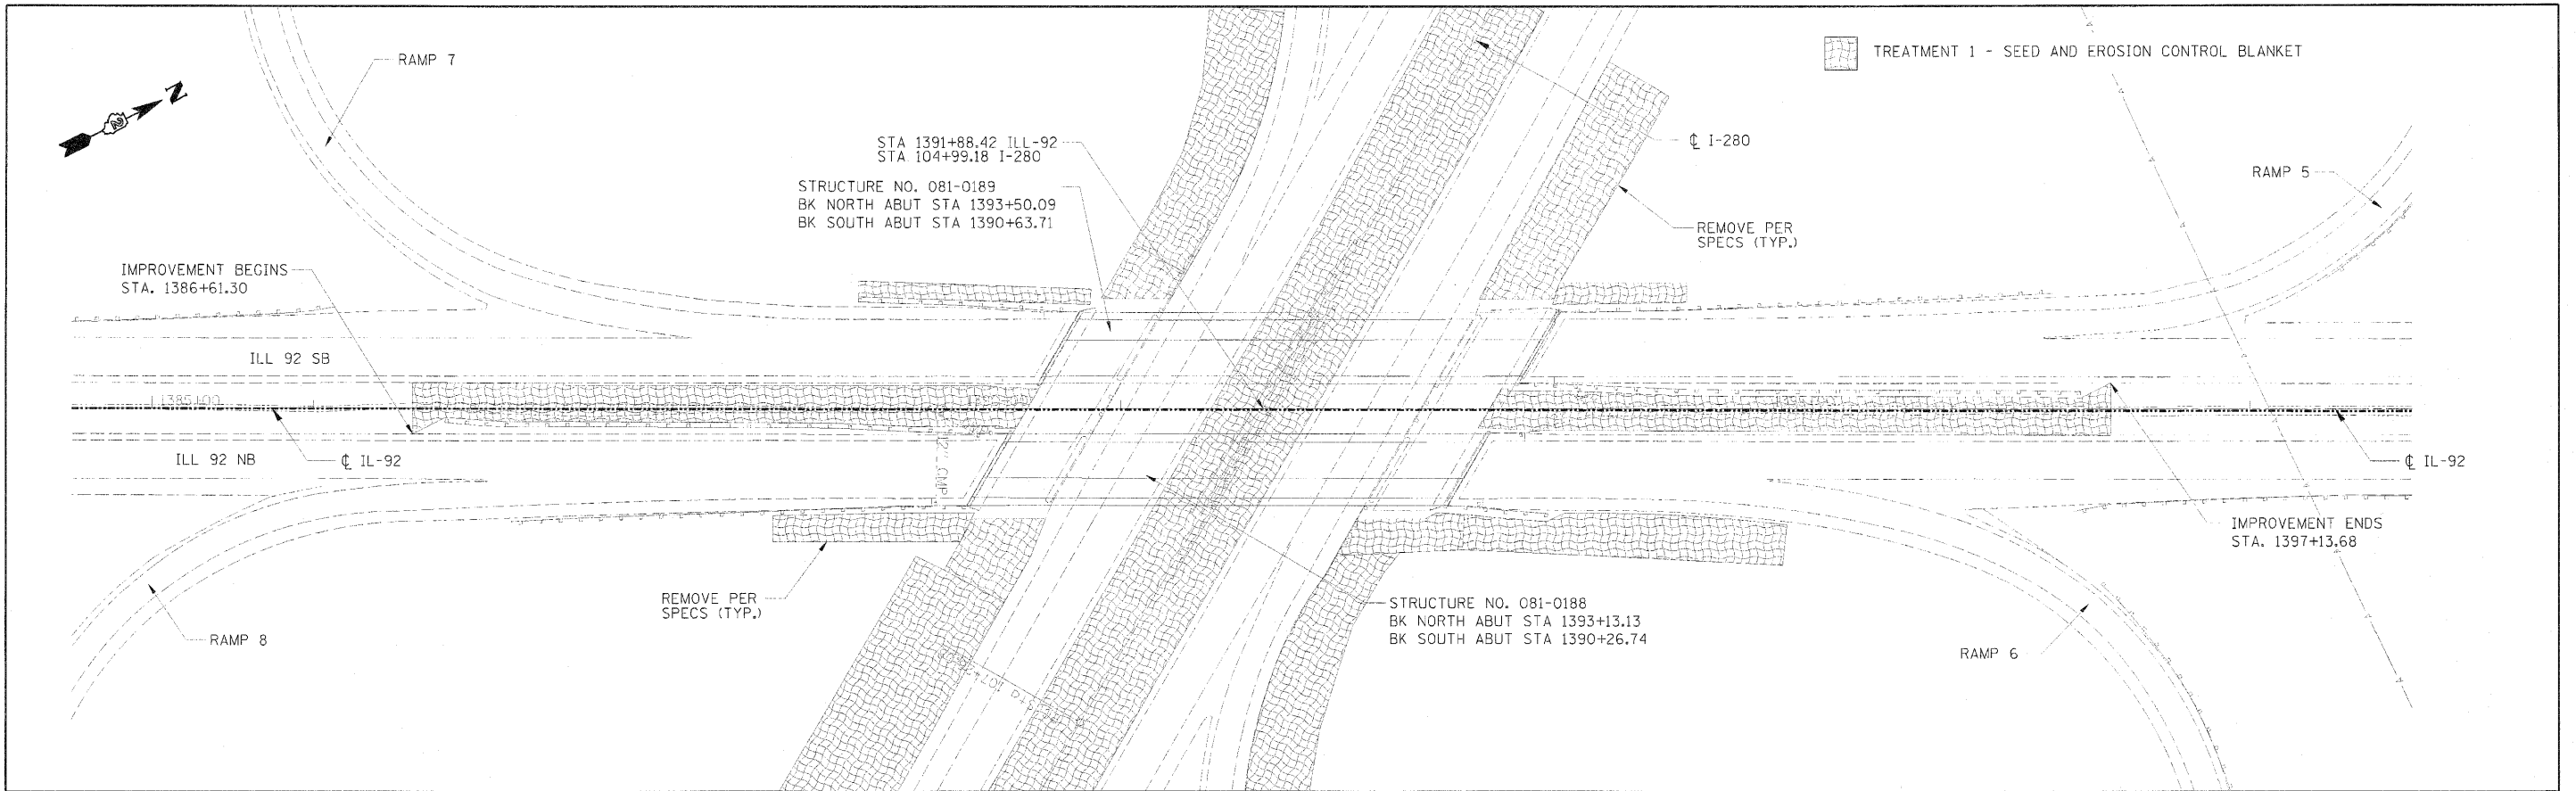

FILE NAME = D:\S4910\sh\restorad\plan	USER NAME = mador-00377	DESIGNED - CRC	REVISED -	STATE OF ILLINOIS DEPARTMENT OF TRANSPORTATION	ILLINOIS ROUTE 92 RESTORATION PLAN STAGE II PLAN	F.A. SECTION COUNTY TOTAL SHEET SHEETS NO.	
MODEL NAME =	PLOT SCALE = 52.80002 / 12.1	CHECKED - CRC	REVISED -			81-118-1-118-1-118-2-VB-VB-1R	ROCK ISLAND 503 109
IL 92 L0F2 02	PLOT DATE = 07/23/2010	DATE - 07/23/10	REVISED -			CONTRACT NO. 64815	
						7 ILLINOIS FED. AID PROJECT 7	

SCALE: 1" = 50' SHEET NO. OF SHEETS STA. 1384+50.00 TO STA. 1399+00.00