


FINAL SURVEY	SURVEYED	BY	DATE
NOTE BOOK NO.	PLOTTED		
	DATE		
	AREAS CHECKED		

ORIGINAL SURVEY	SURVEYED	BY	DATE
NOTE BOOK NO.	PLOTTED		
	DATE		
	AREAS CHECKED		

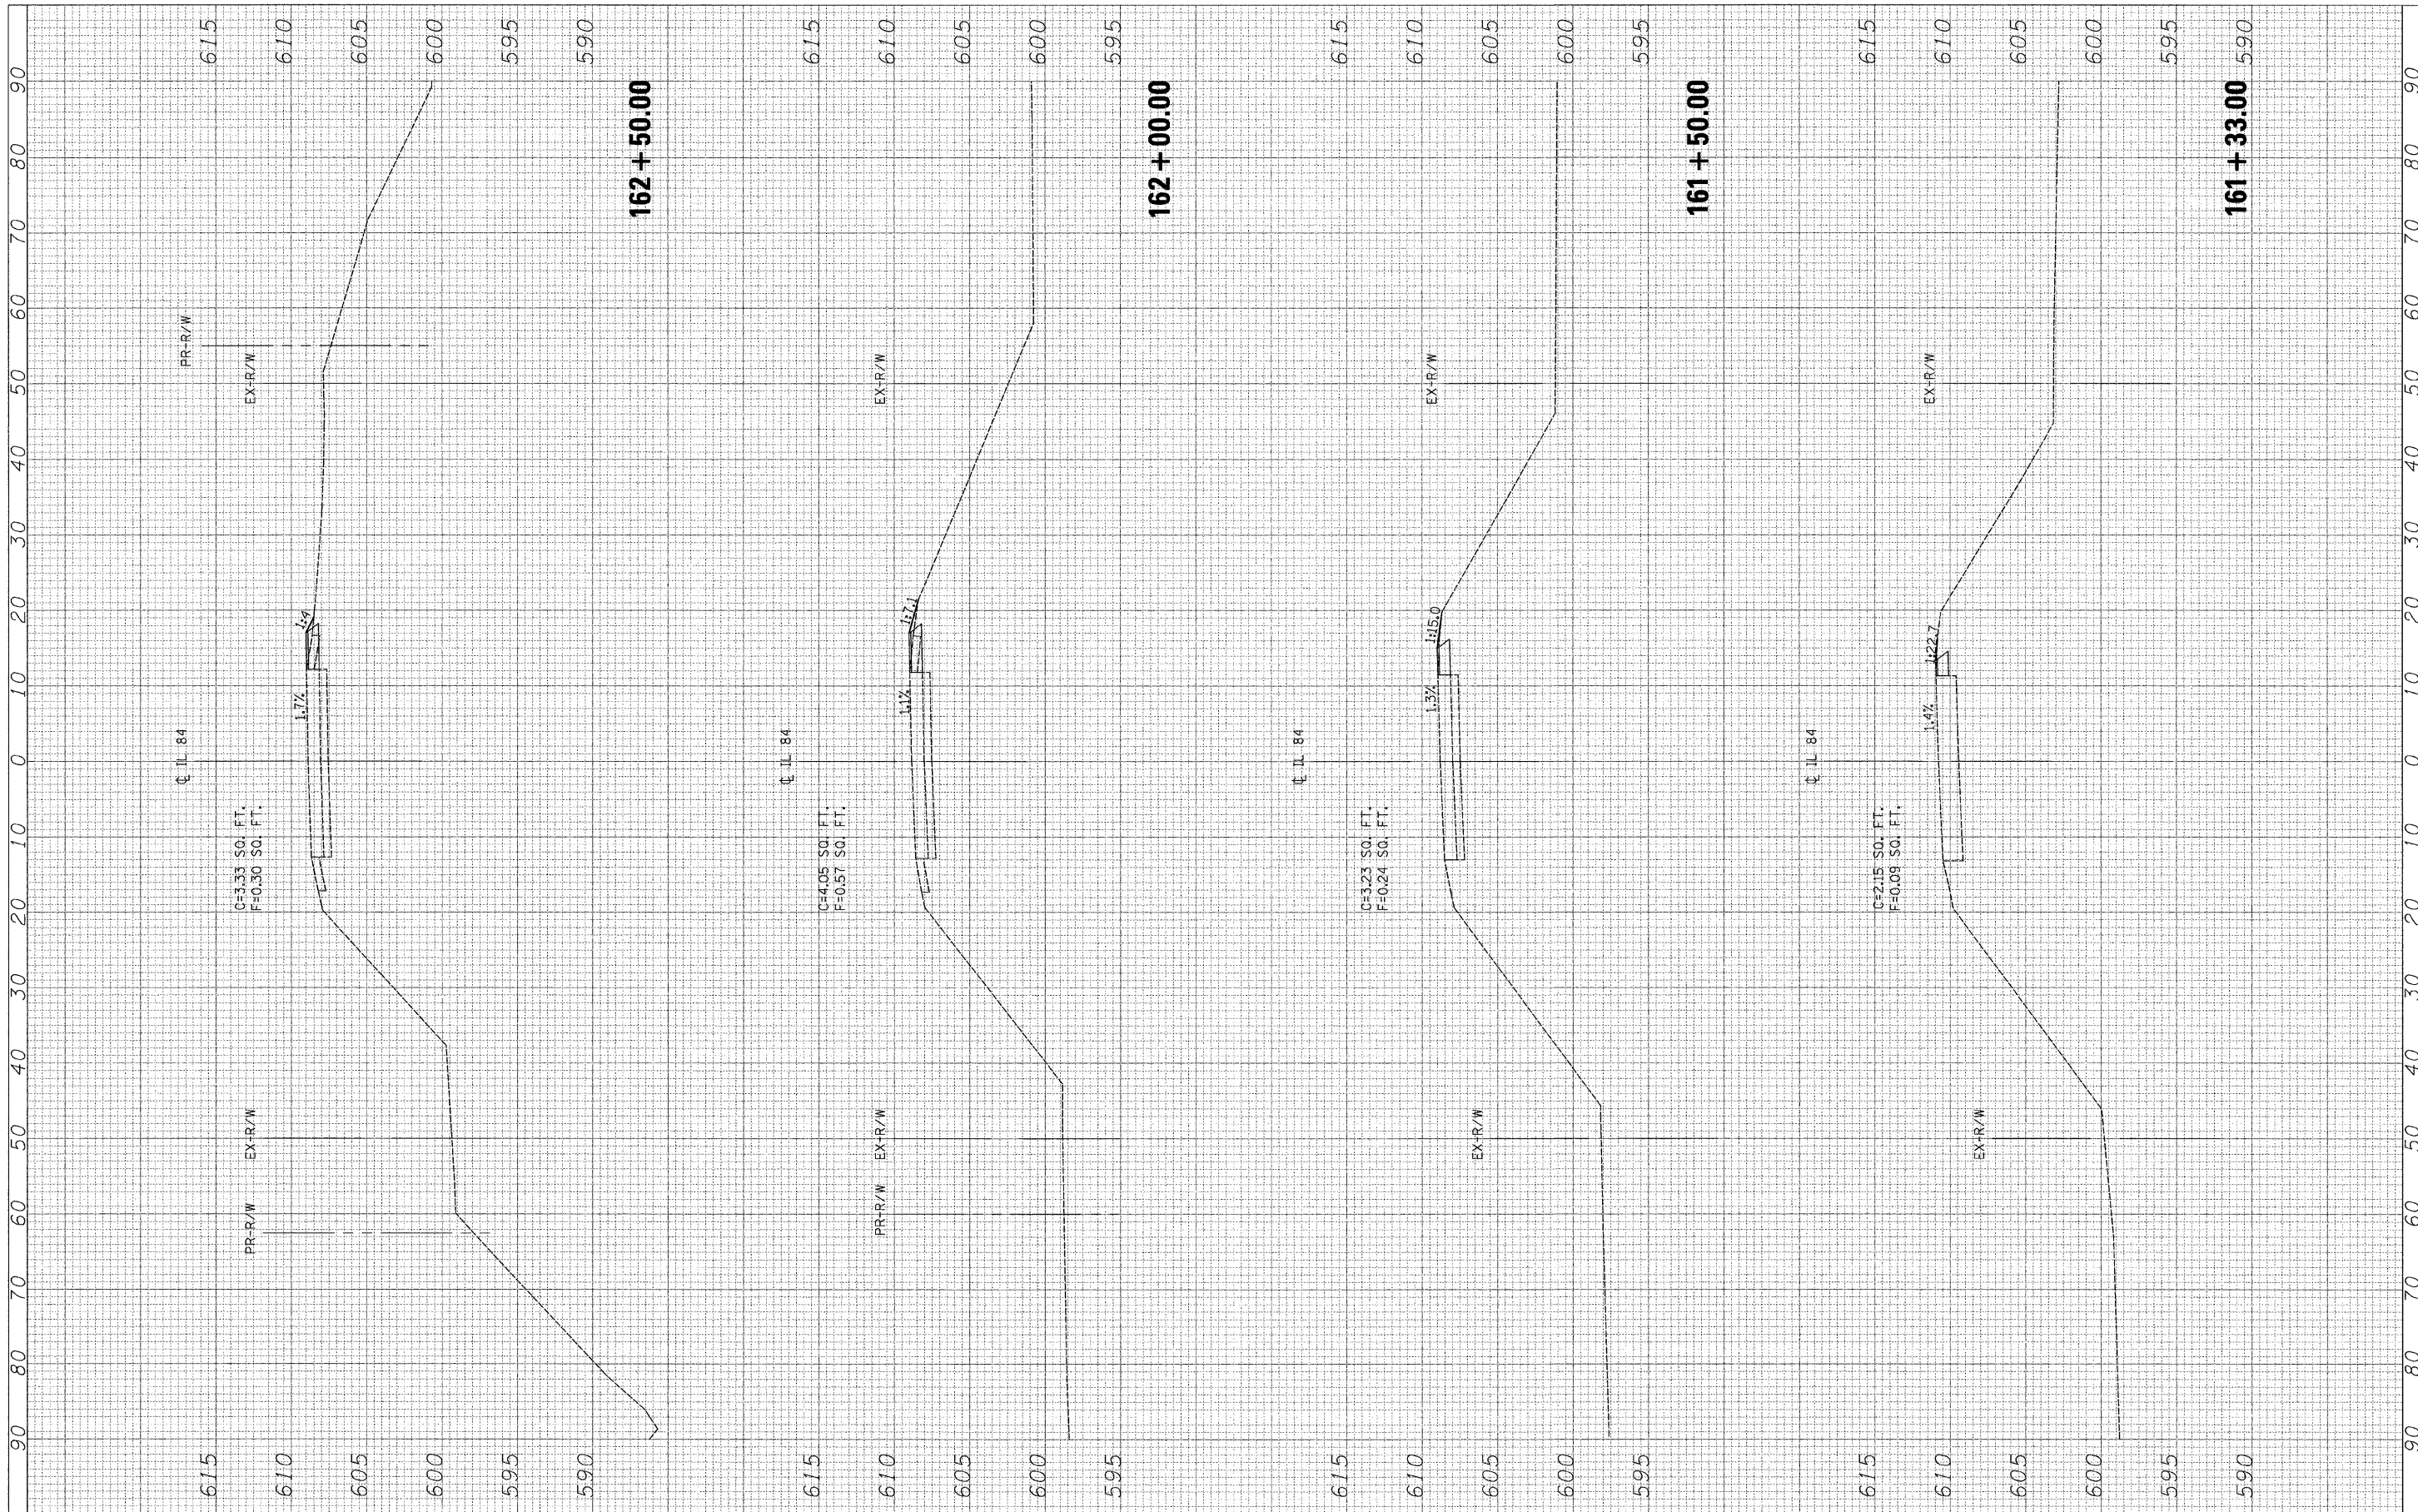

FILE NAME = #FILEL*
 USER NAME = #USER*
 PLOT SCALE = #SCALE*
 PLOT DATE = #DATE*

DESIGNED SEW
 DRAWN SEW
 CHECKED FML
 DATE 10-15-2010

REVISED -
 REVISED -
 REVISED -
 REVISED -

**STATE OF ILLINOIS
 DEPARTMENT OF TRANSPORTATION**

**MAINTENANCE OF TRAFFIC - CROSS SECTIONS
 IL 84 OVER UNNAMED TRIBUTARY TO APPLE RIVER**
 SCALE: 1"=10'H, 5'V SHEET NO. 1 OF 5 SHEETS STA. 616+33.00 TO STA. 162+50.00

F.A.P. RTE.	SECTION	COUNTY	TOTAL SHEETS	SHEET NO.
308	103BR-3 & 104BR-1	JO DAVIESS	126	26
CONTRACT NO. 64B26				
FED. ROAD DIST. NO. [ILLINOIS] FED. AID PROJECT				