


FINAL SURVEY	BY	DATE
SURVEYED		
PLOTTED		
NOTE BOOK		
NO.		

ORIGINAL SURVEY	BY	DATE
SURVEYED		
PLOTTED		
NOTE BOOK		
NO.		

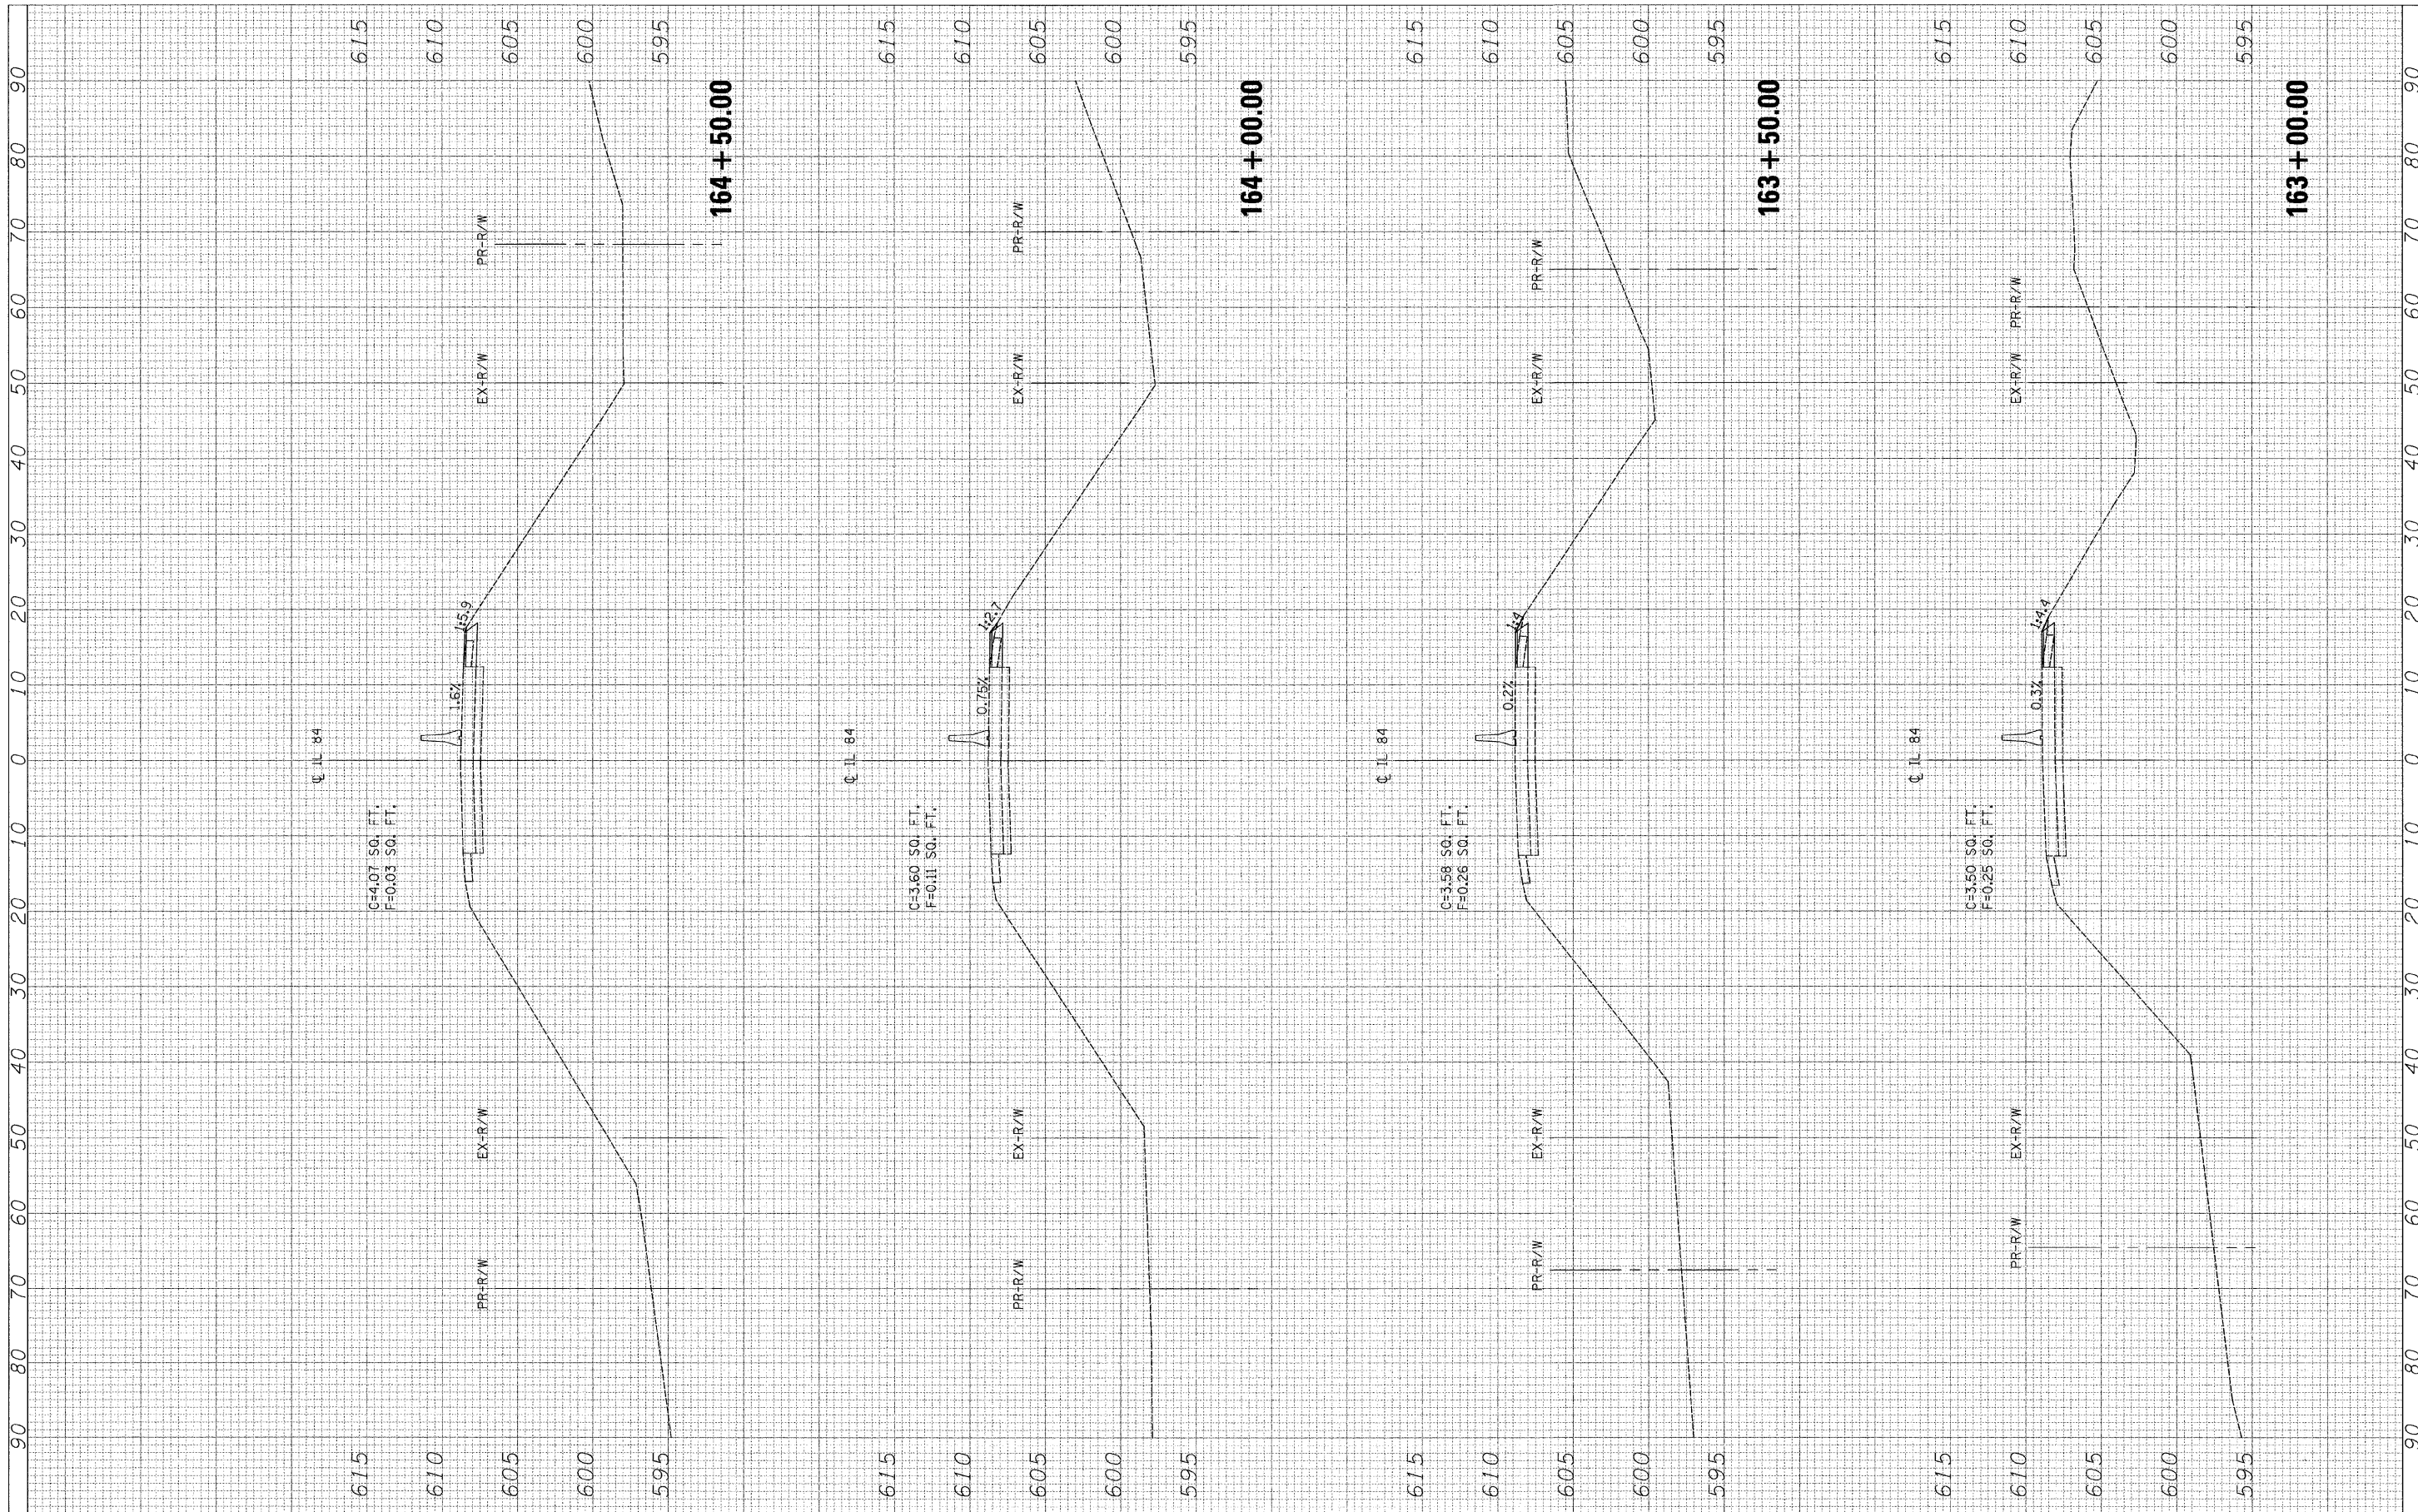

FILE NAME =
FILEL

USER NAME = *USER*	DESIGNED SEW	REVISED -
	DRAWN SEW	REVISED -
PLOT SCALE = *SCALE*	CHECKED FML	REVISED -
PLOT DATE = *DATE*	DATE 10-15-2010	REVISED -

**STATE OF ILLINOIS
DEPARTMENT OF TRANSPORTATION**

**MAINTENANCE OF TRAFFIC - CROSS SECTIONS
IL 84 OVER UNNAMED TRIBUTARY TO APPLE RIVER**

SCALE: 1"=10'H, 5'V SHEET NO. 2 OF 5 SHEETS STA. 163+00.00 TO STA. 164+50.00

F.A.P. RTE.	SECTION	COUNTY	TOTAL SHEETS	SHEET NO.
308	103BR-3 & 104BR-1	JO DAVIESS	126	27
CONTRACT NO. 64B26				
FED. ROAD DIST. NO. [ILLINOIS] FED. AID PROJECT				