


FINAL SURVEY	DATE
SURVEYED	BY
PLOTTED	
NOTE BOOK	
AREAS CHECKED	
NO.	

ORIGINAL SURVEY	DATE
SURVEYED	BY
PLOTTED	
NOTE BOOK	
AREAS CHECKED	
NO.	

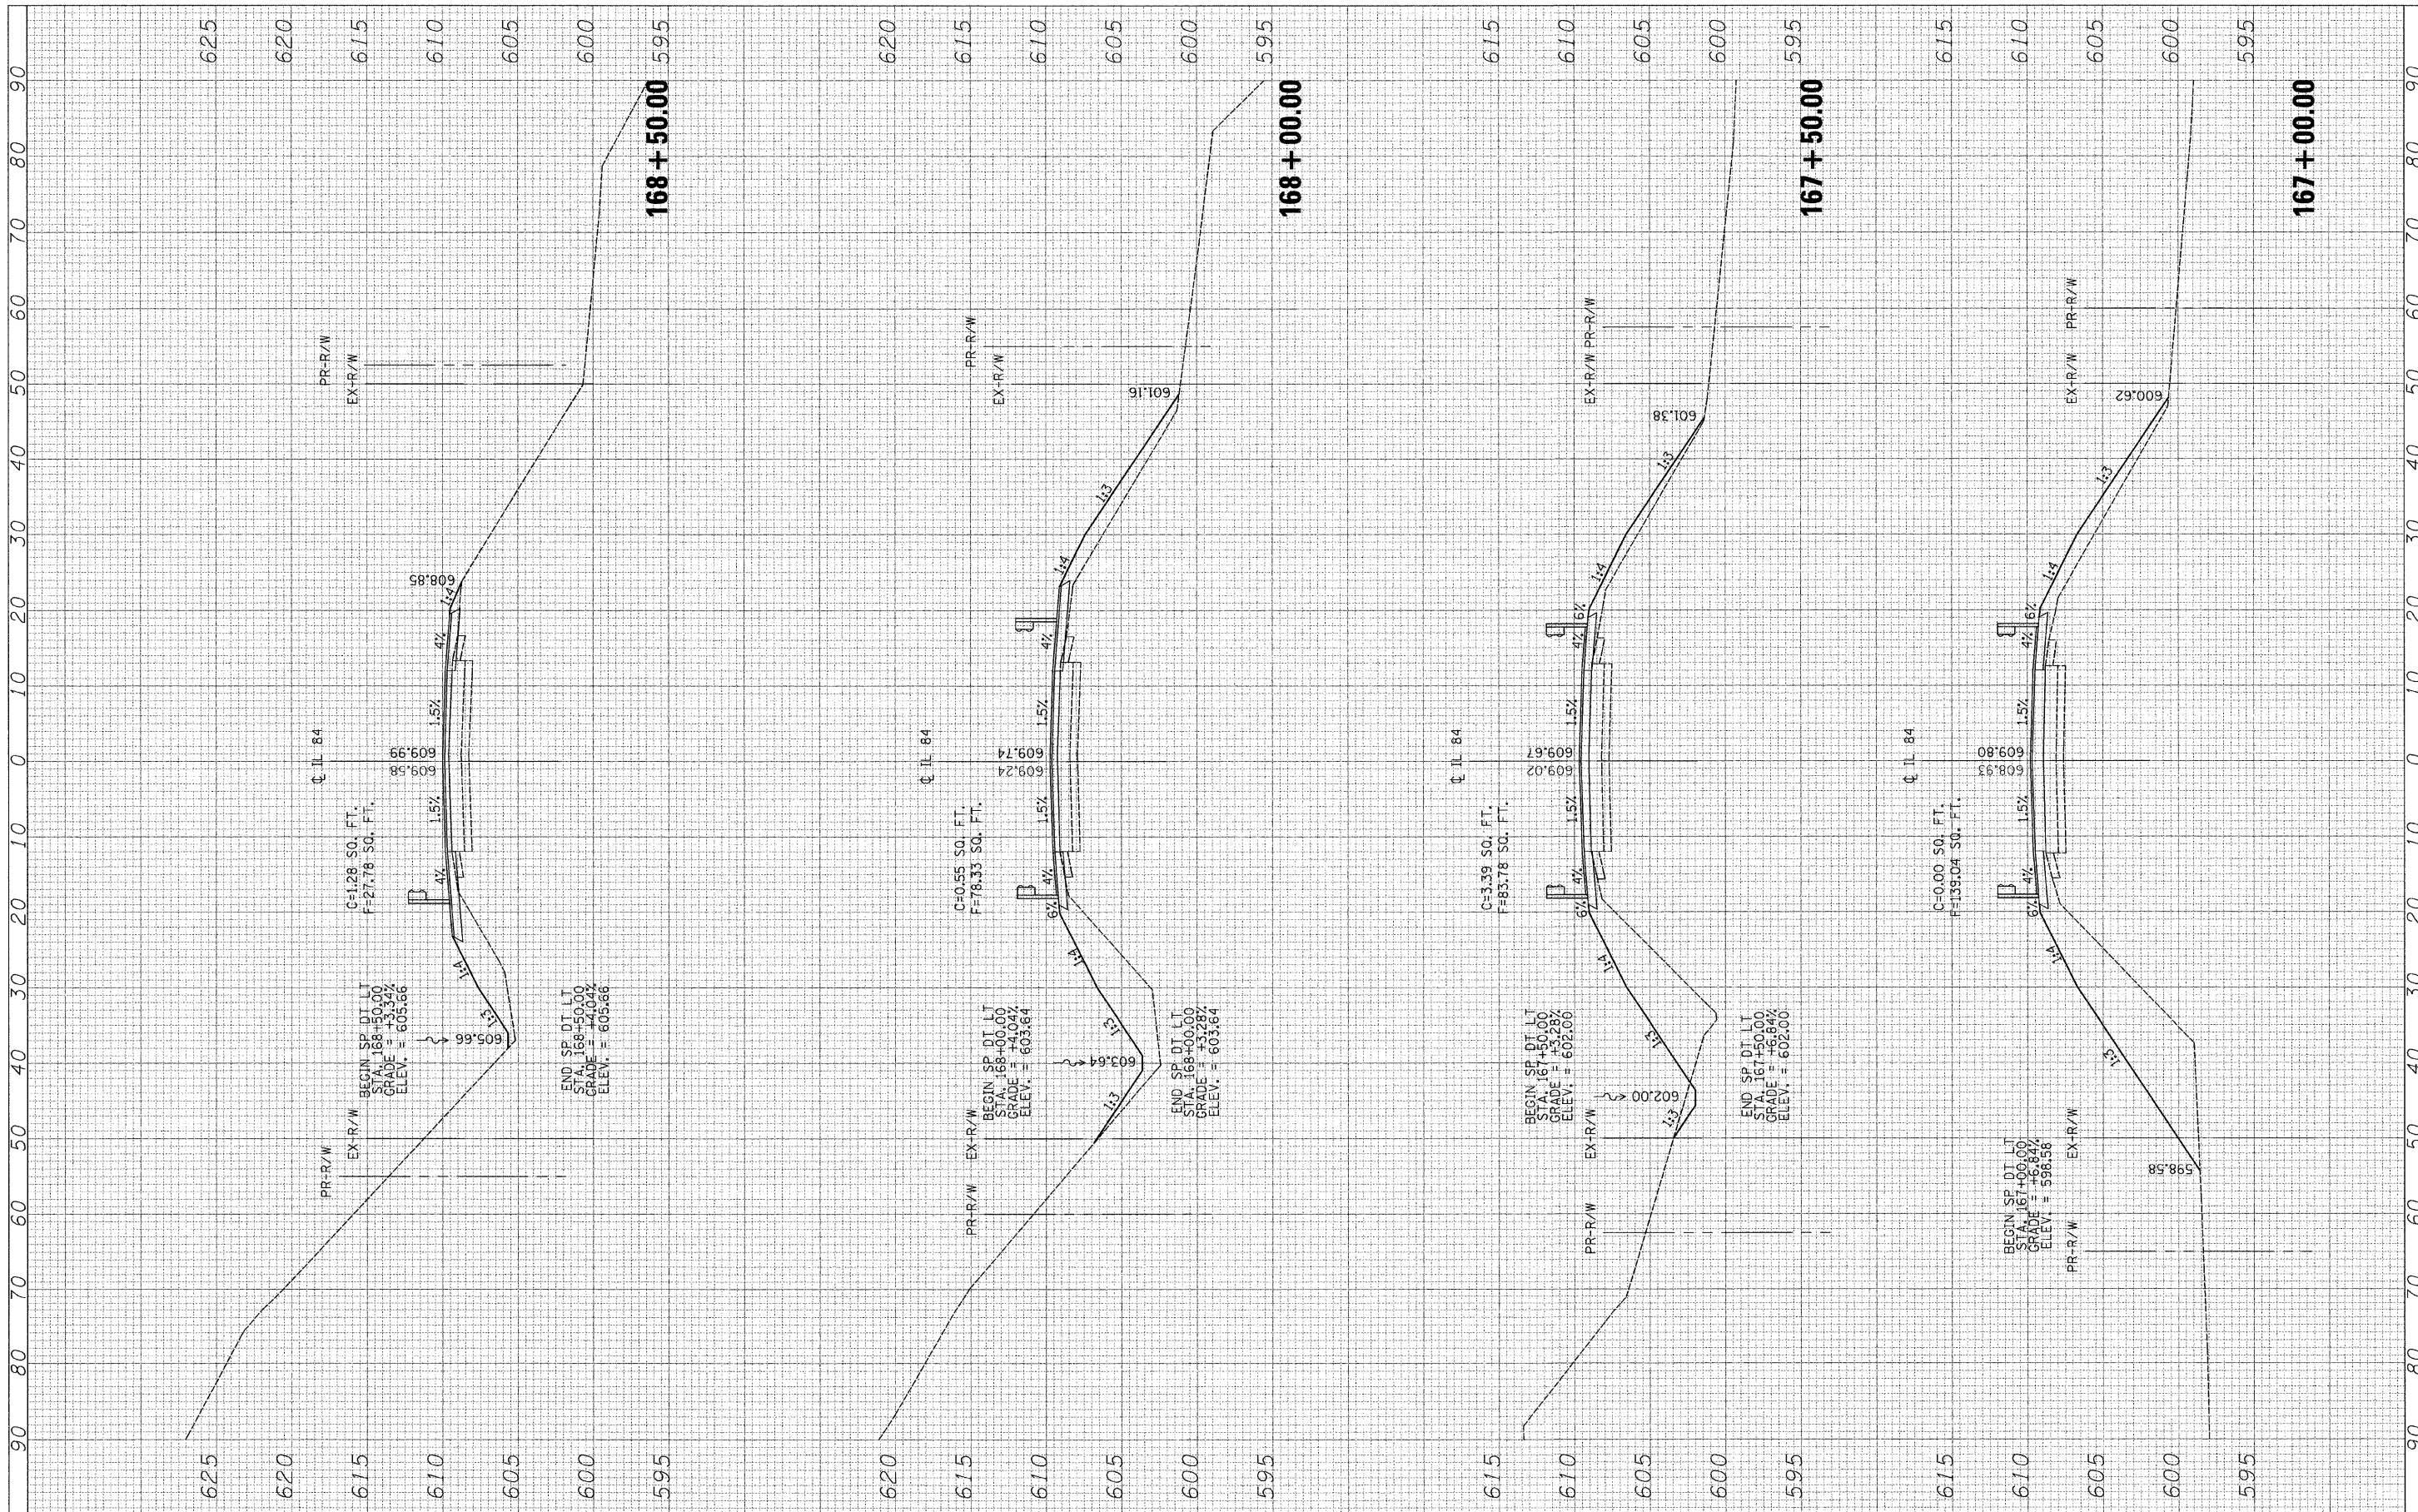

FILE NAME - \*FILEL\*  
 USER NAME - \*USER\*

DESIGNED - ST	REVISED -
DRAWN - ST	REVISED -
CHECKED - FML	REVISED -
DATE - 10-15-2010	REVISED -

**STATE OF ILLINOIS  
 DEPARTMENT OF TRANSPORTATION**

**CROSS SECTIONS  
 IL 84 OVER UNNAMED TRIBUTARY TO APPLE RIVER**

SCALE: 1"=10'H, 5'V SHEET NO. 4 OF 5 SHEETS STA. 167+00.00 TO STA. 168+50.00

F.A.P. RTE.	SECTION	COUNTY	TOTAL SHEETS	SHEET NO.
308	103BR-3 & 104BR-1	JO DAVIESS	126	116
FED. ROAD DIST. NO.		ILLINOIS FED. AID PROJECT		