


| | | | |
|---------------|---------------|----|------|
| FINAL SURVEY | SURVEYED | BY | DATE |
| NOTE BOOK NO. | PLOTTED | | |
| | DATE | | |
| | AREAS CHECKED | | |

| | | | |
|-----------------|---------------|----|------|
| ORIGINAL SURVEY | SURVEYED | BY | DATE |
| NOTE BOOK NO. | PLOTTED | | |
| | DATE | | |
| | AREAS CHECKED | | |

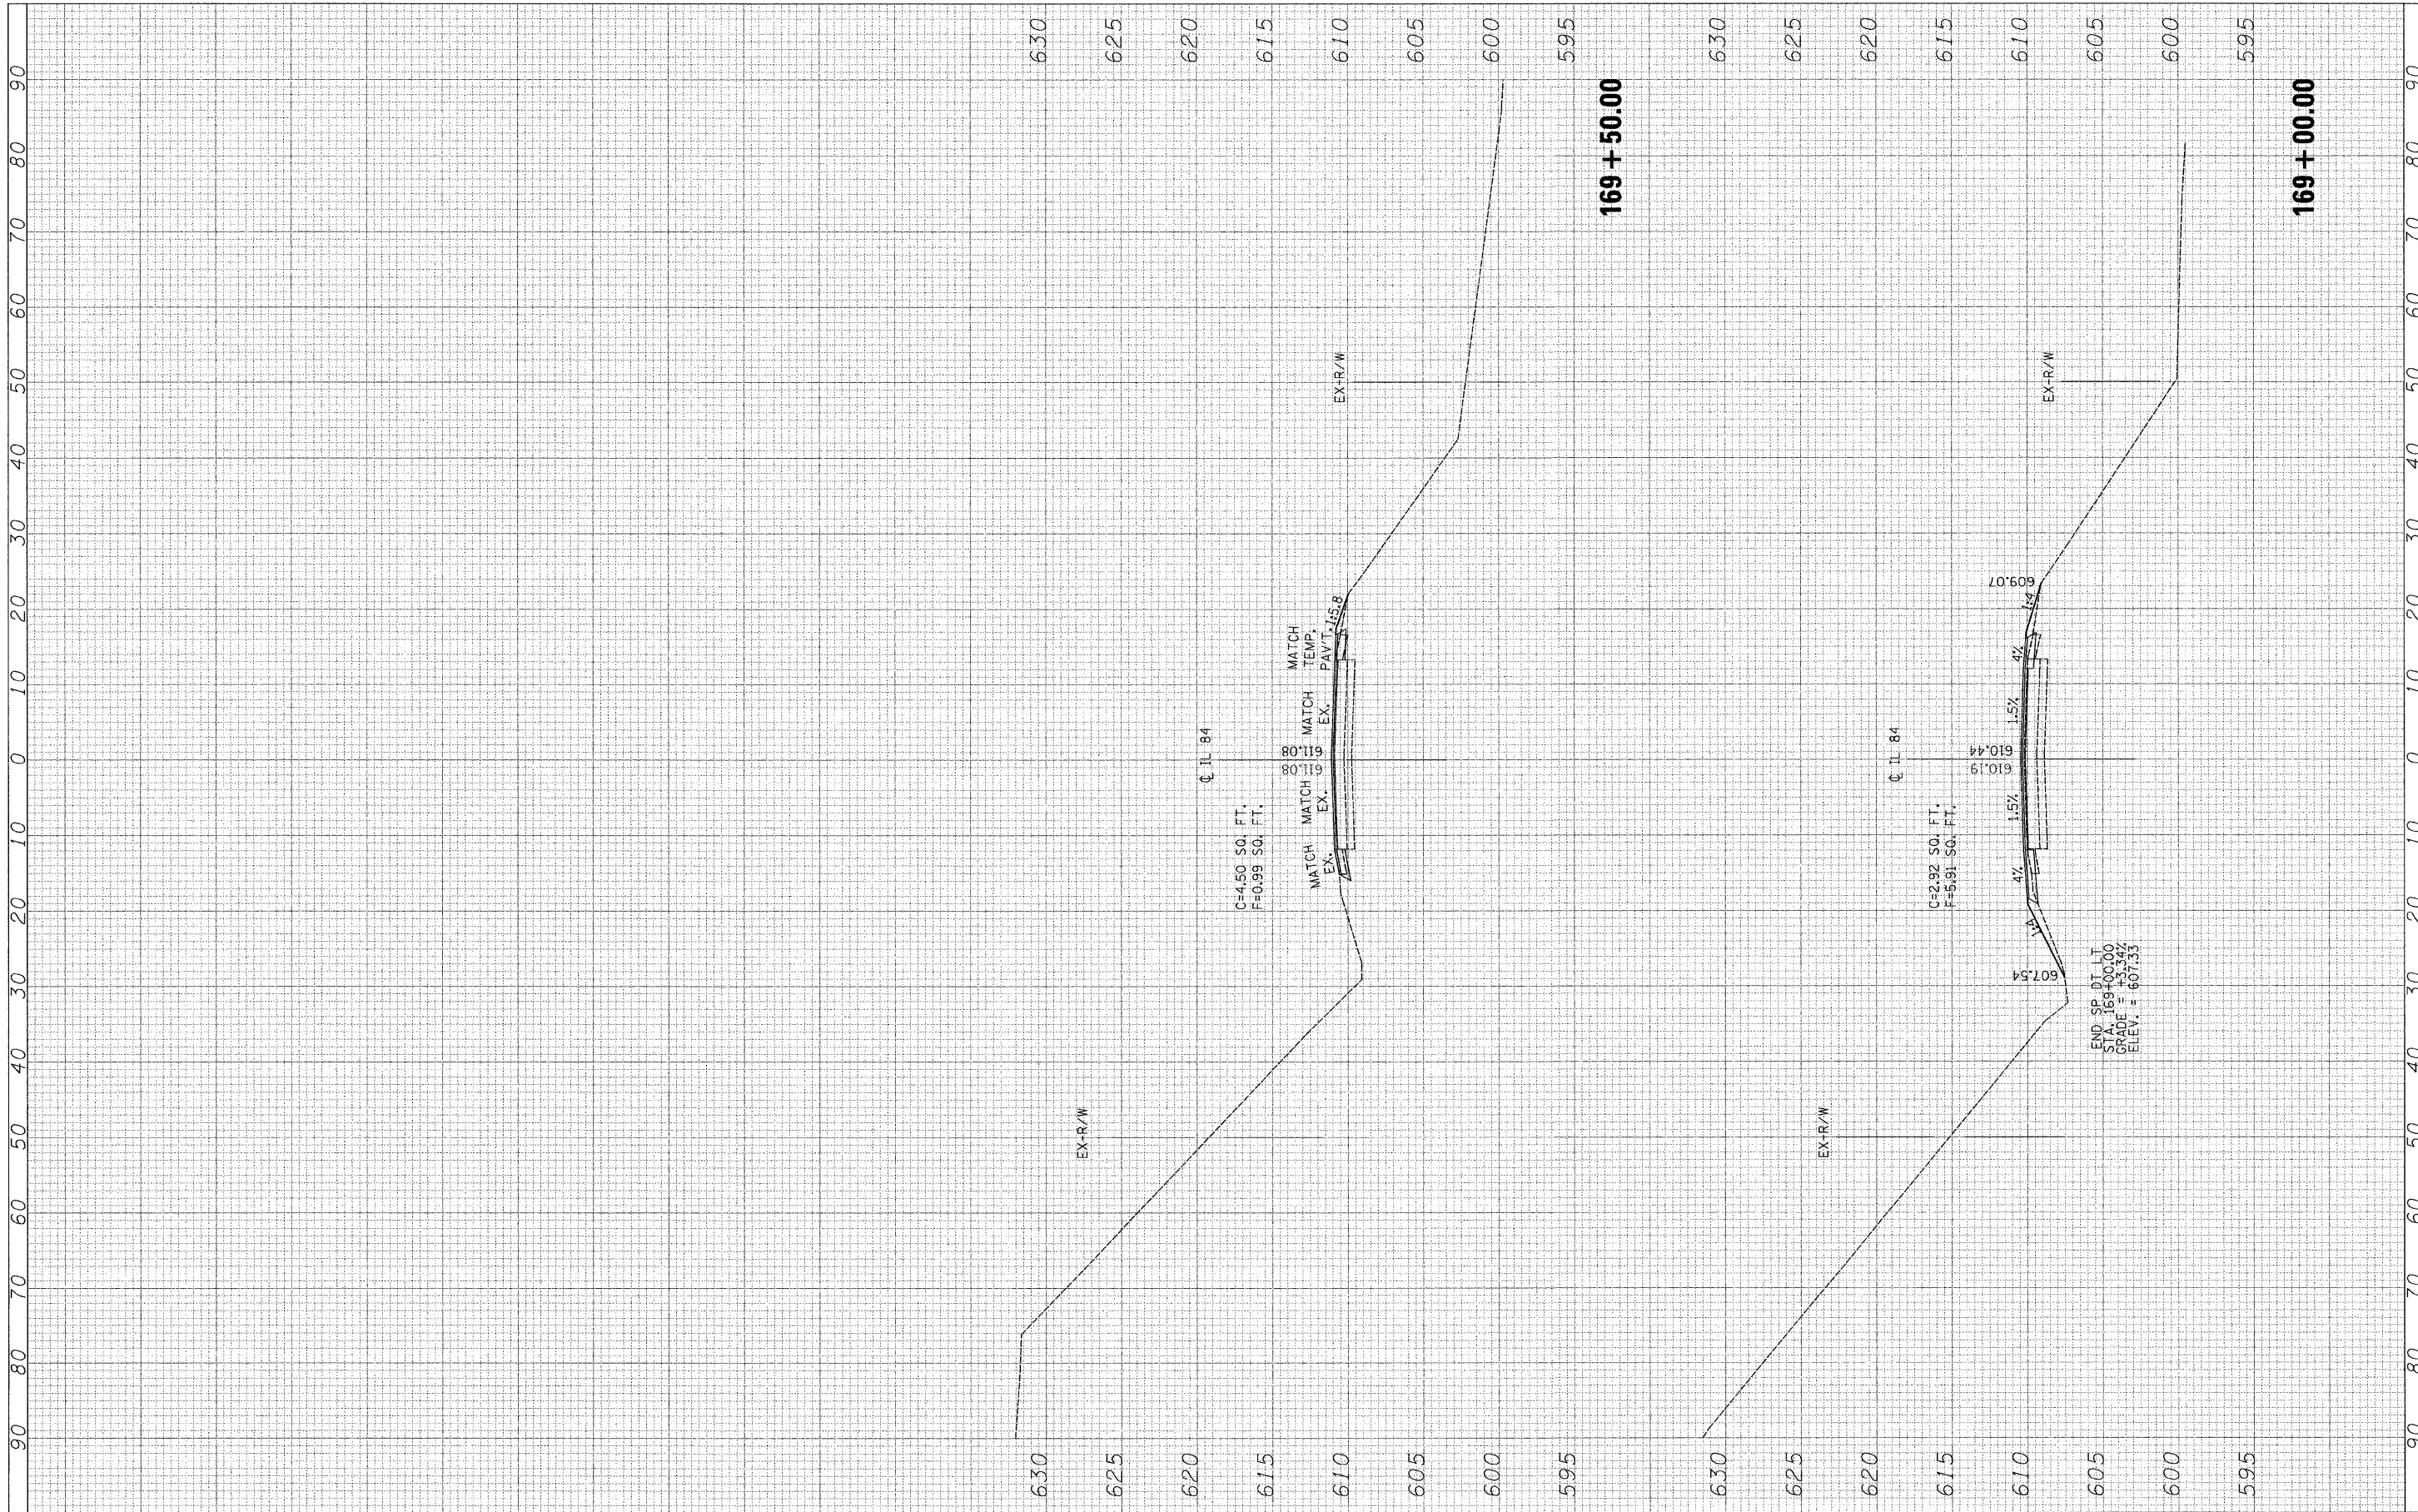

FILE NAME = #FILE#

USER NAME = #USER#
 PLOT SCALE = #SCALE#
 PLOT DATE = #DATE#

DESIGNED - ST
 DRAWN - ST
 CHECKED - FML
 DATE - 10-15-2010

REVISED -
 REVISED -
 REVISED -
 REVISED -

**STATE OF ILLINOIS
 DEPARTMENT OF TRANSPORTATION**

**CROSS SECTIONS
 IL 84 OVER UNNAMED TRIBUTARY TO APPLE RIVER**
 SCALE: 1"=10'H, 5'V SHEET NO. 5 OF 5 SHEETS STA. 169+00.00 TO STA. 169+50.00

| F.A.P. RTE. | SECTION | COUNTY | TOTAL SHEETS | SHEET NO. |
|---|-------------------|------------|--------------------|-----------|
| 308 | 103BR-3 & 104BR-1 | JO DAVIESS | 126 | 117 |
| FED. ROAD DIST. NO. [ILLINOIS] FED. AID PROJECT | | | CONTRACT NO. 64B26 | |