


SOUTH APPROACH

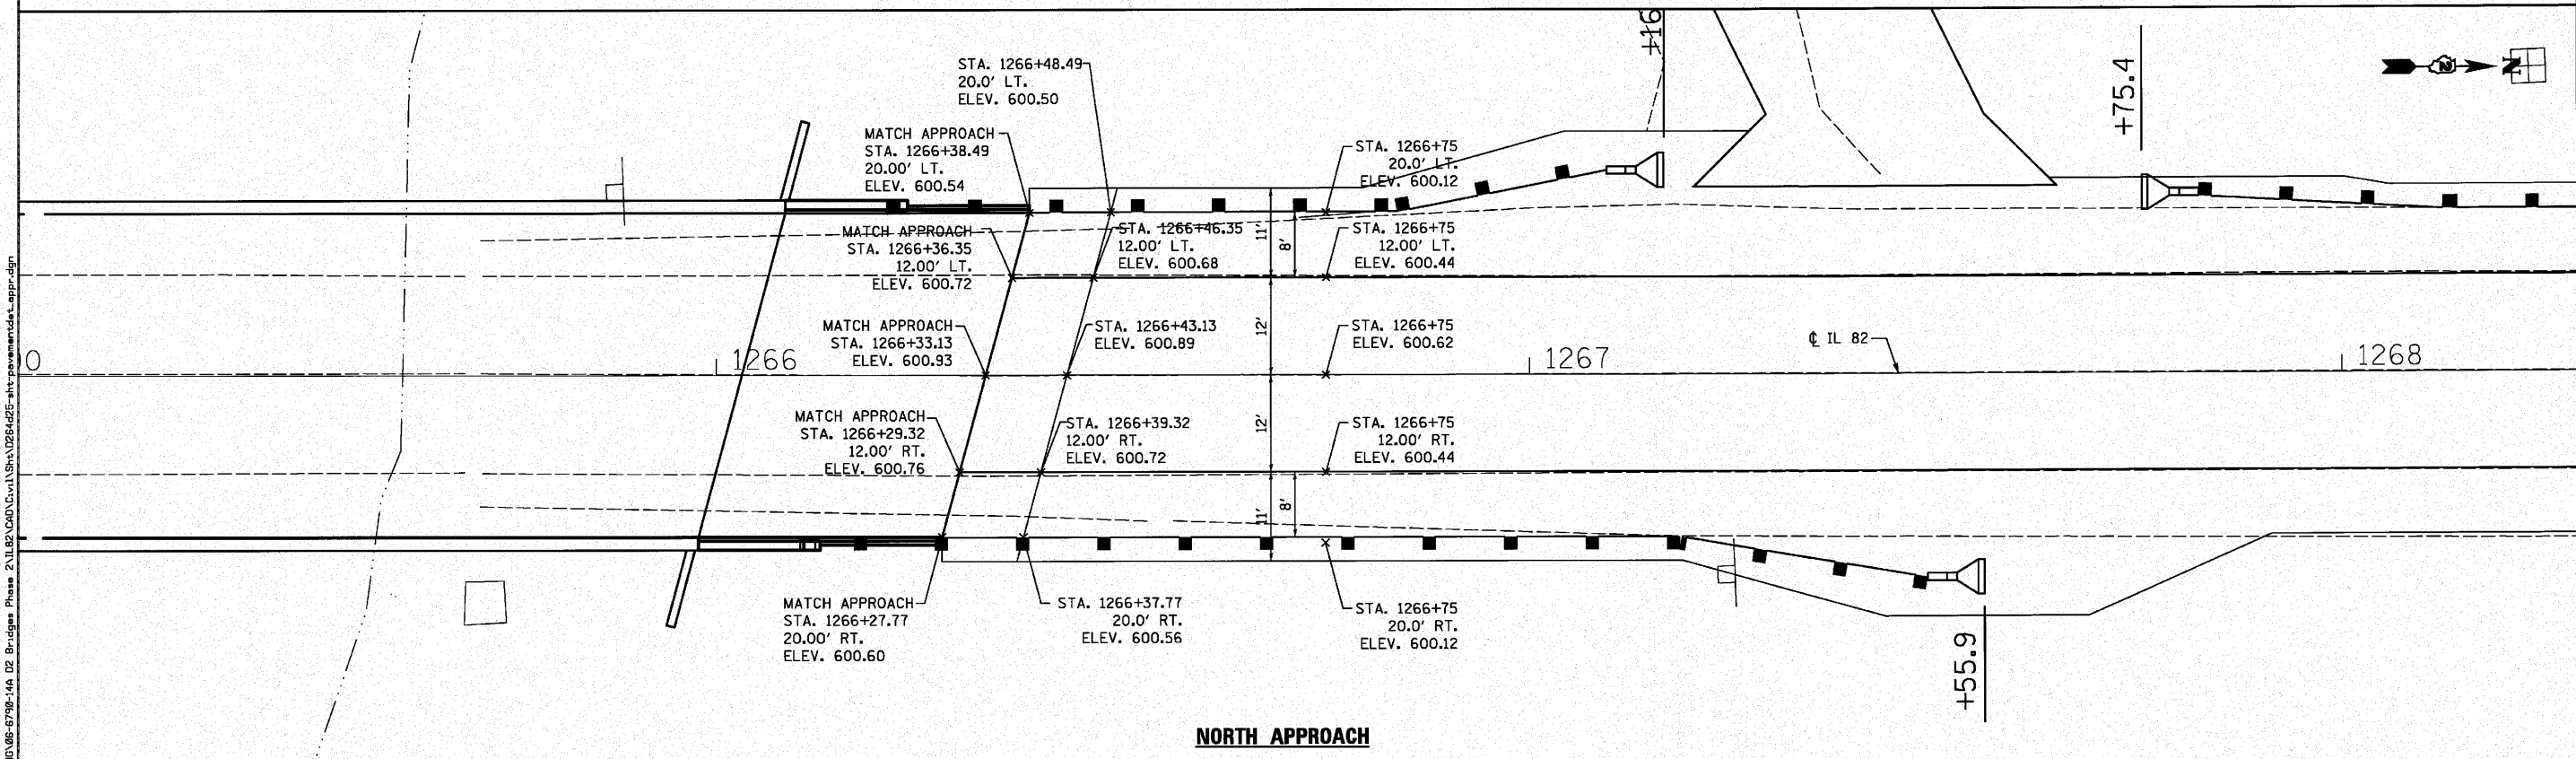

NORTH APPROACH

FILE NAME = G:\ENR\08-6798-1A D2 Bridges Phase 2\1185\000\1185\10264d25-shr-pavement\da_e_appr.dgn



USER NAME = #USER#	DESIGNED - KAC	REVISED -
PLOT SCALE = #SCALE#	DRAWN - MWS	REVISED -
PLOT DATE = 10/28/2010	CHECKED - KMB	REVISED -
	DATE - 08/27/2010	REVISED -

**STATE OF ILLINOIS
DEPARTMENT OF TRANSPORTATION**

**PAVEMENT DETAILED GRADING - BRIDGE CONNECTOR
IL 82 OVER GREEN RIVER**

SCALE: 1"=10' SHEET NO. 1 OF 2 SHEETS STA. TO STA.

F.A.P. RTE.	SECTION	COUNTY	TOTAL SHEETS	SHEET NO.
638	129BR-4	HENRY	93	57
CONTRACT NO. 64D25				
ILLINOIS FED. AID PROJECT				