


DATE	
BY	
FINAL SURVEY	
PLOTTED	
NOTE BOOK	
NO.	

DATE	
BY	
ORIGINAL SURVEY	
PLOTTED	
NOTE BOOK	
NO.	

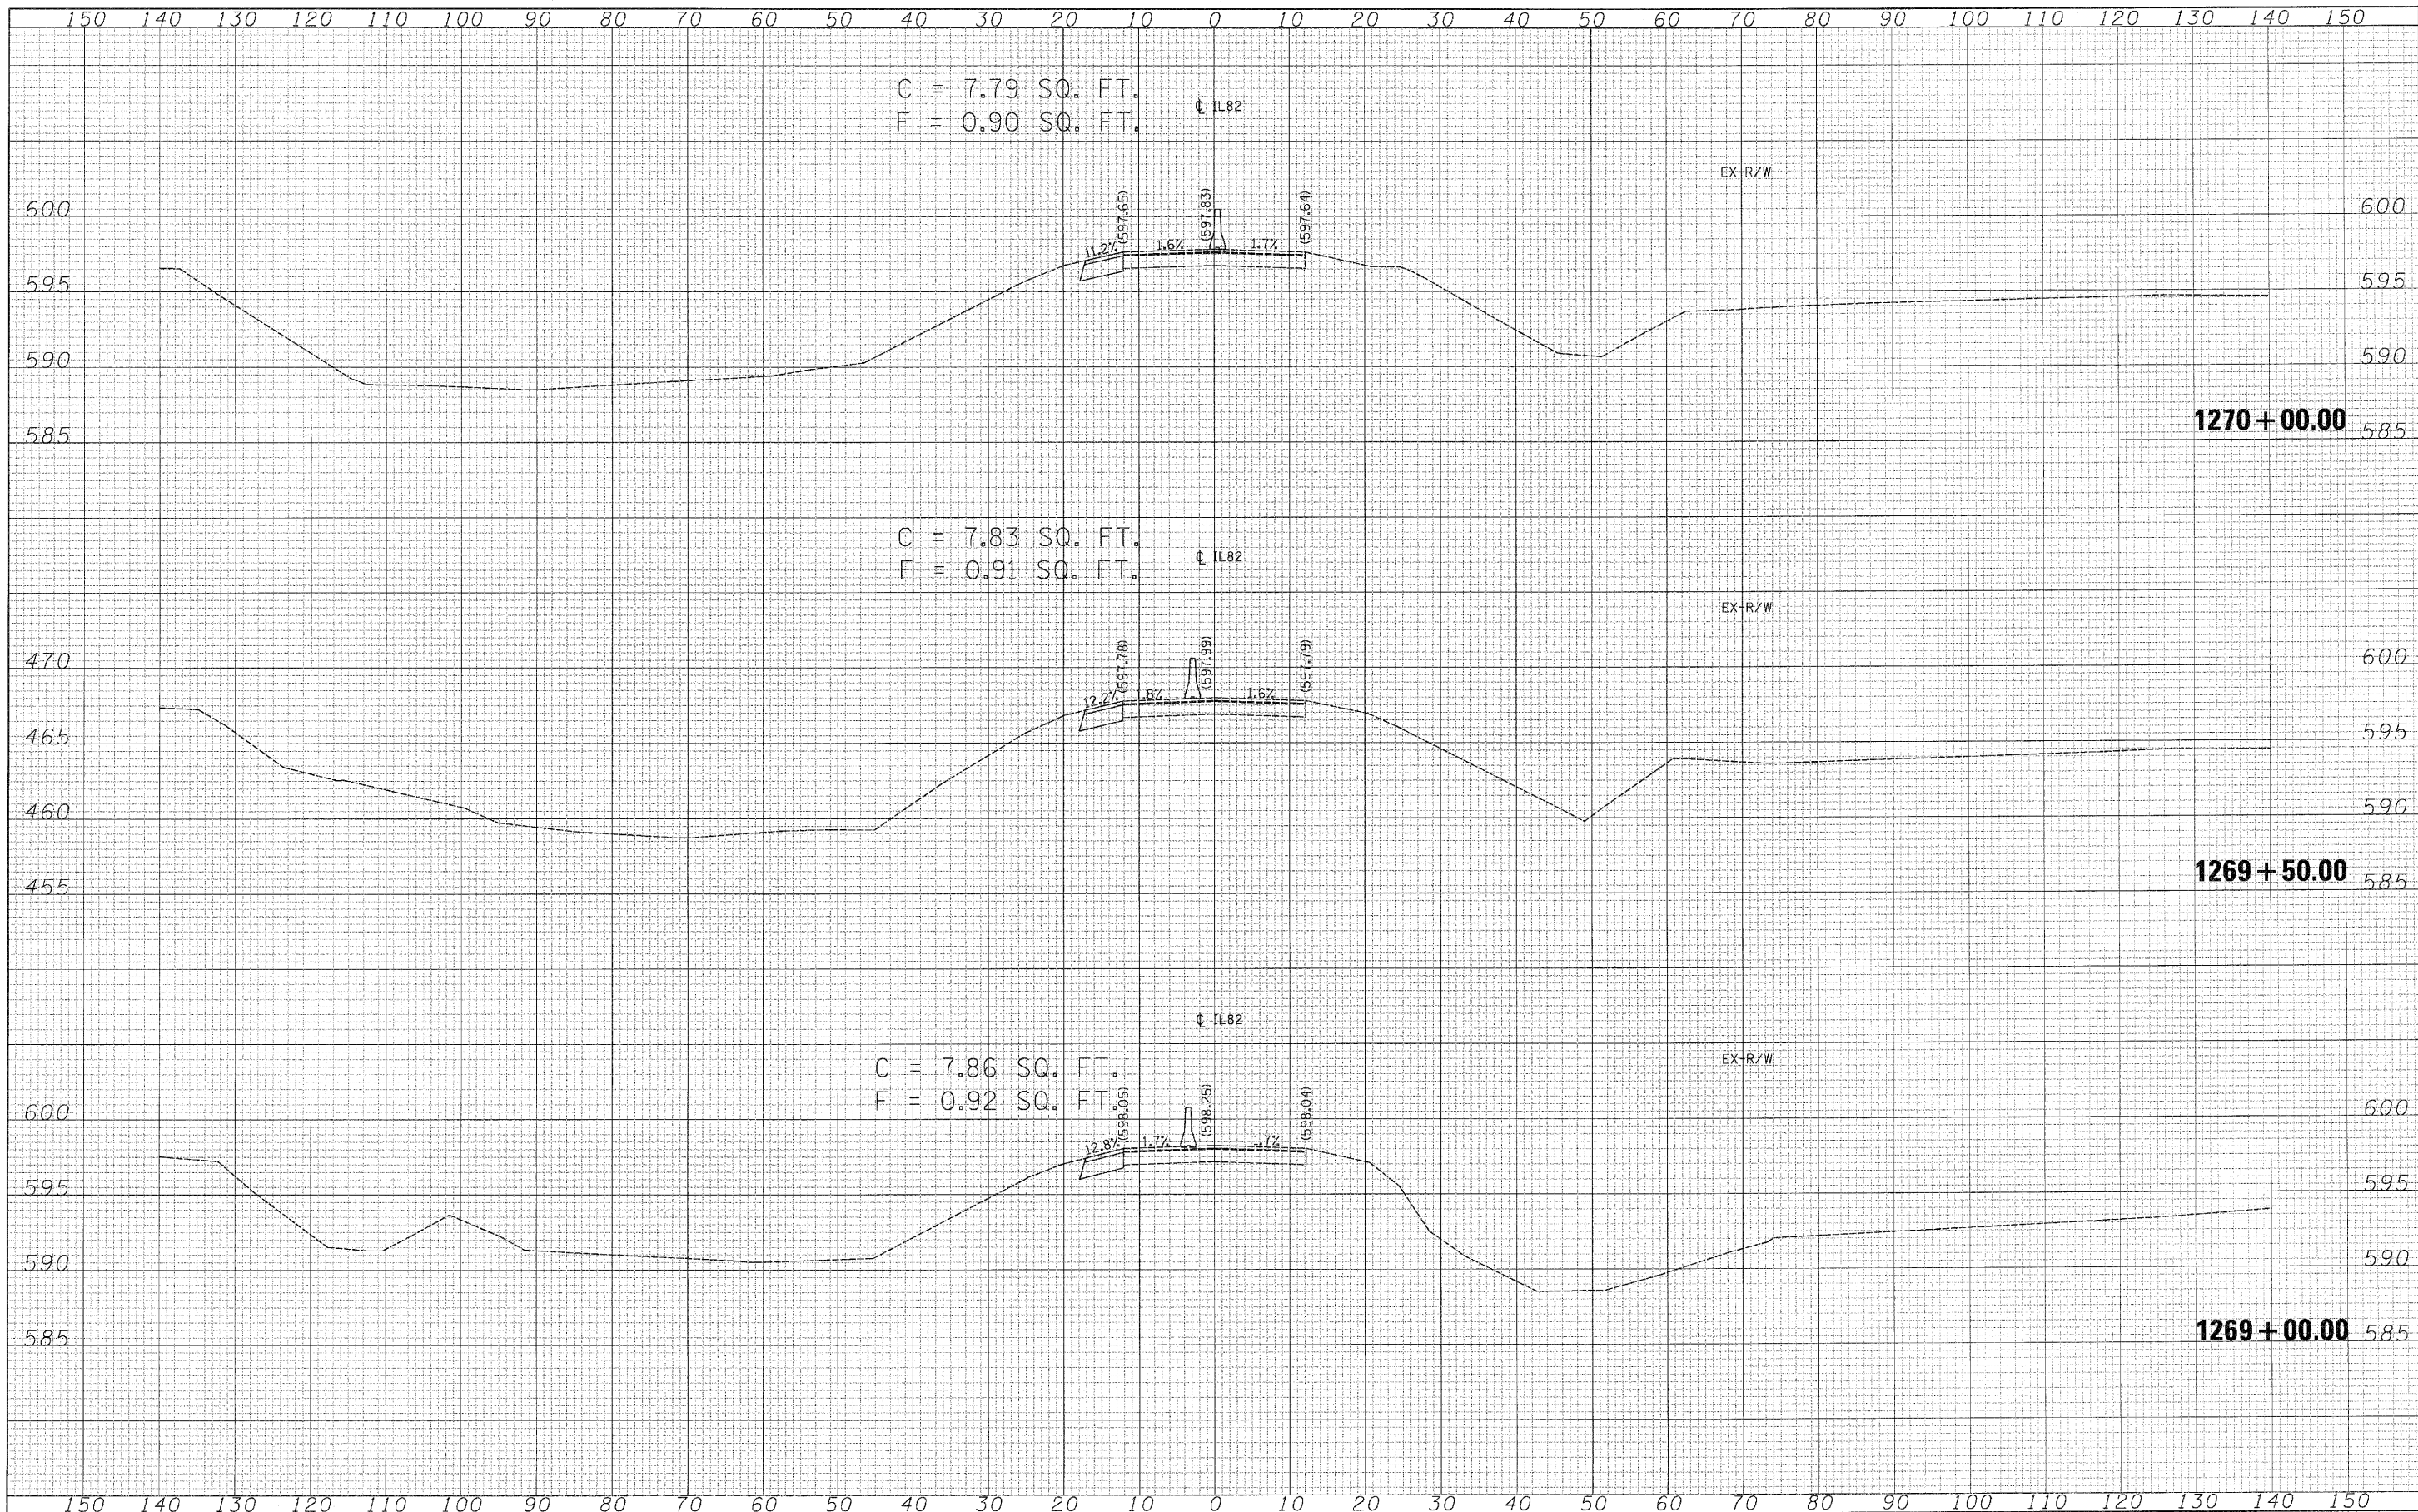

Lin Engineering Ltd.
Consulting Engineers
Channah, Illinois Westmont, Illinois

USER NAME = #USER#	DESIGNED - ST	REVISED -
PLOT SCALE = #SCALE#	DRAWN - ST	REVISED -
PLOT DATE = #DATE#	CHECKED - FML	REVISED -
	DATE - 08/2010	REVISED -

**STATE OF ILLINOIS
DEPARTMENT OF TRANSPORTATION**

**MAINTENANCE OF TRAFFIC CROSS SECTIONS
IL 82 OVER GREEN RIVER**

SCALE: 1"=10'H, 5'V SHEET NO. 6 OF 7 SHEETS STA. 1269+00.00 TO STA. 1270+00.00

F.A.P. RTE. 638	SECTION 129BR-4	COUNTY HENRY	TOTAL SHEETS 93	SHEET NO. 75
CONTRACT NO. 64D25			ILLINOIS FED. AID PROJECT	