


FINAL SURVEY	DATE
SURVEYED	
PLOTTED	
NOTE BOOK	
AREAS CHECKED	
NO.	

ORIGINAL SURVEY	DATE
SURVEYED	
PLOTTED	
NOTE BOOK	
AREAS CHECKED	
NO.	

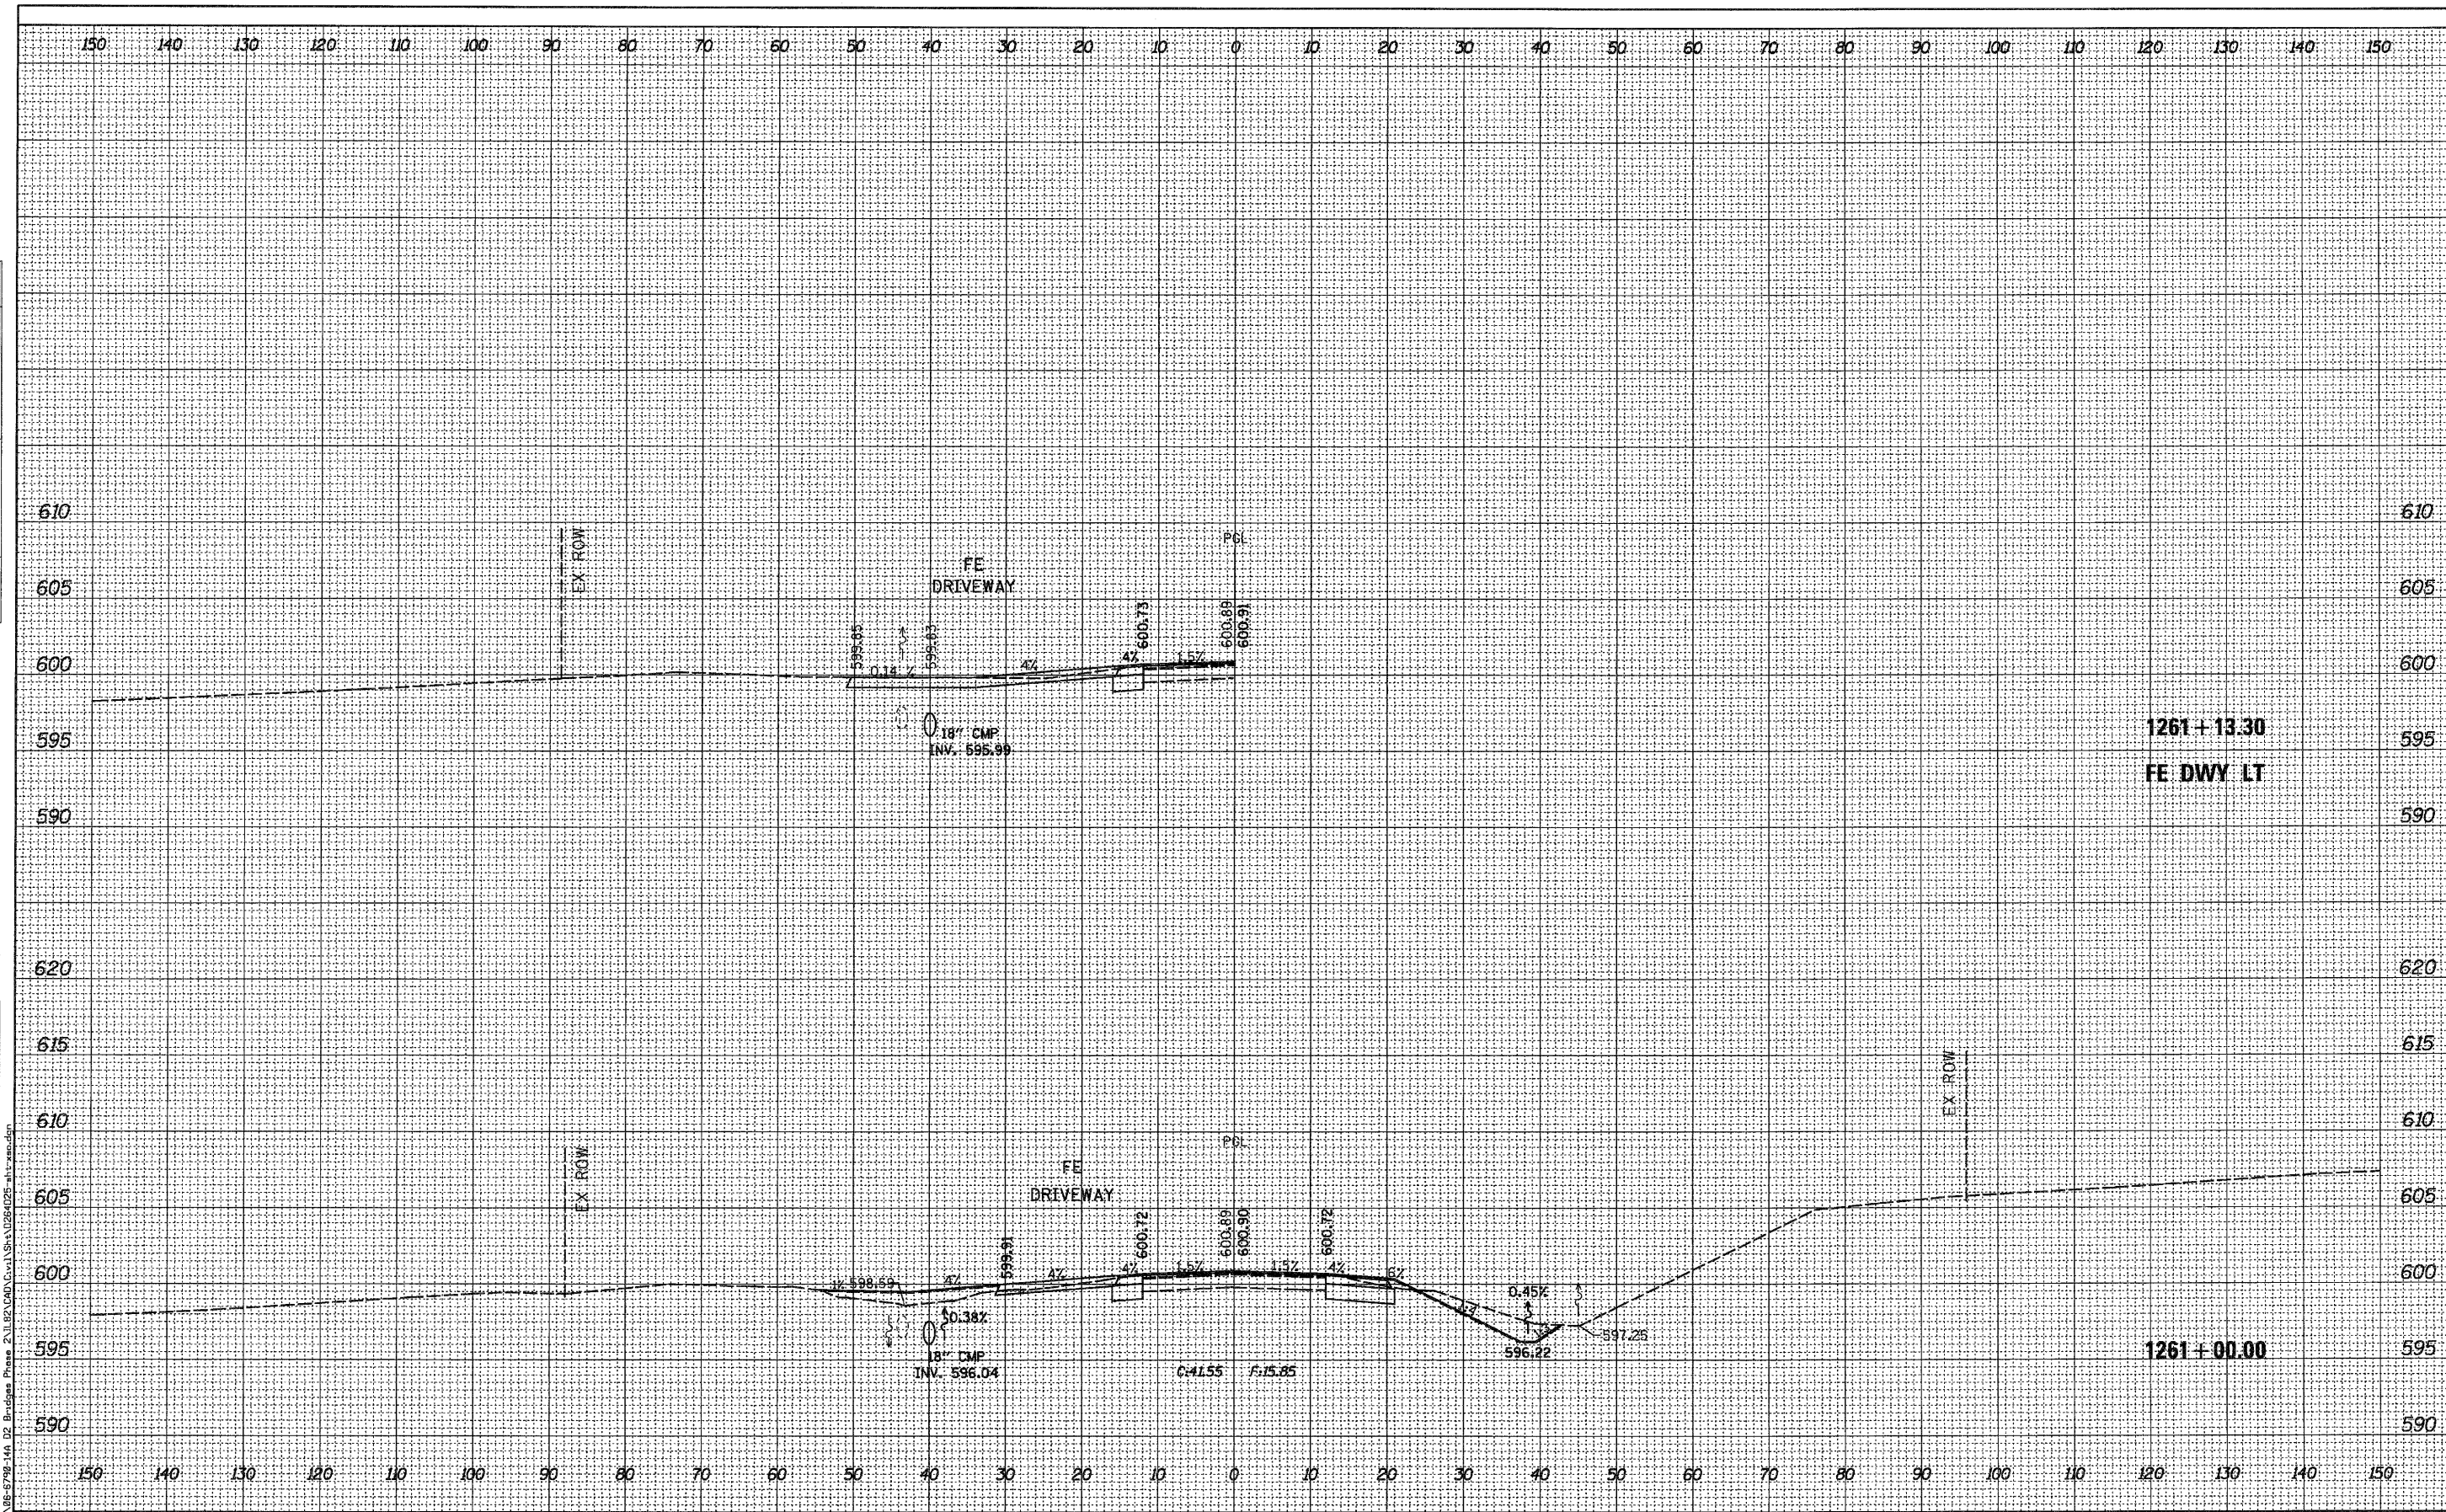

FILE NAME = G:\ENC\08-6799-14A-D2 Bridge Plans\2111821040\civil\10\10264026-111-1000.dwg



USER NAME = *USER*	DESIGNED - JNH	REVISED -
PLOT SCALE = *SCALE*	DRAWN - JNH	REVISED -
PLOT DATE = 10/28/2010	CHECKED - KMB	REVISED -
	DATE - 08/27/2010	REVISED -

**STATE OF ILLINOIS
DEPARTMENT OF TRANSPORTATION**

CROSS SECTIONS IL 82 OVER GREEN RIVER		
SCALE: 1"=10'H, 5'V	SHEET NO. 4 OF 17 SHEETS	STA. 1261+00.00 TO STA. 1261+13.30

F.A.P. RTE.	SECTION	COUNTY	TOTAL SHEETS	SHEET NO.
638	129BR-4	HENRY	93	80
CONTRACT NO. 64D25				
ILLINOIS FED. AID PROJECT				