


DATE	
BY	
FINAL SURVEY	
NOTED SURVEY	
NOTE BOOK	
AREAS CHECKED	
NO.	

DATE	
BY	
ORIGINAL SURVEY	
NOTED SURVEY	
NOTE BOOK	
AREAS CHECKED	
NO.	

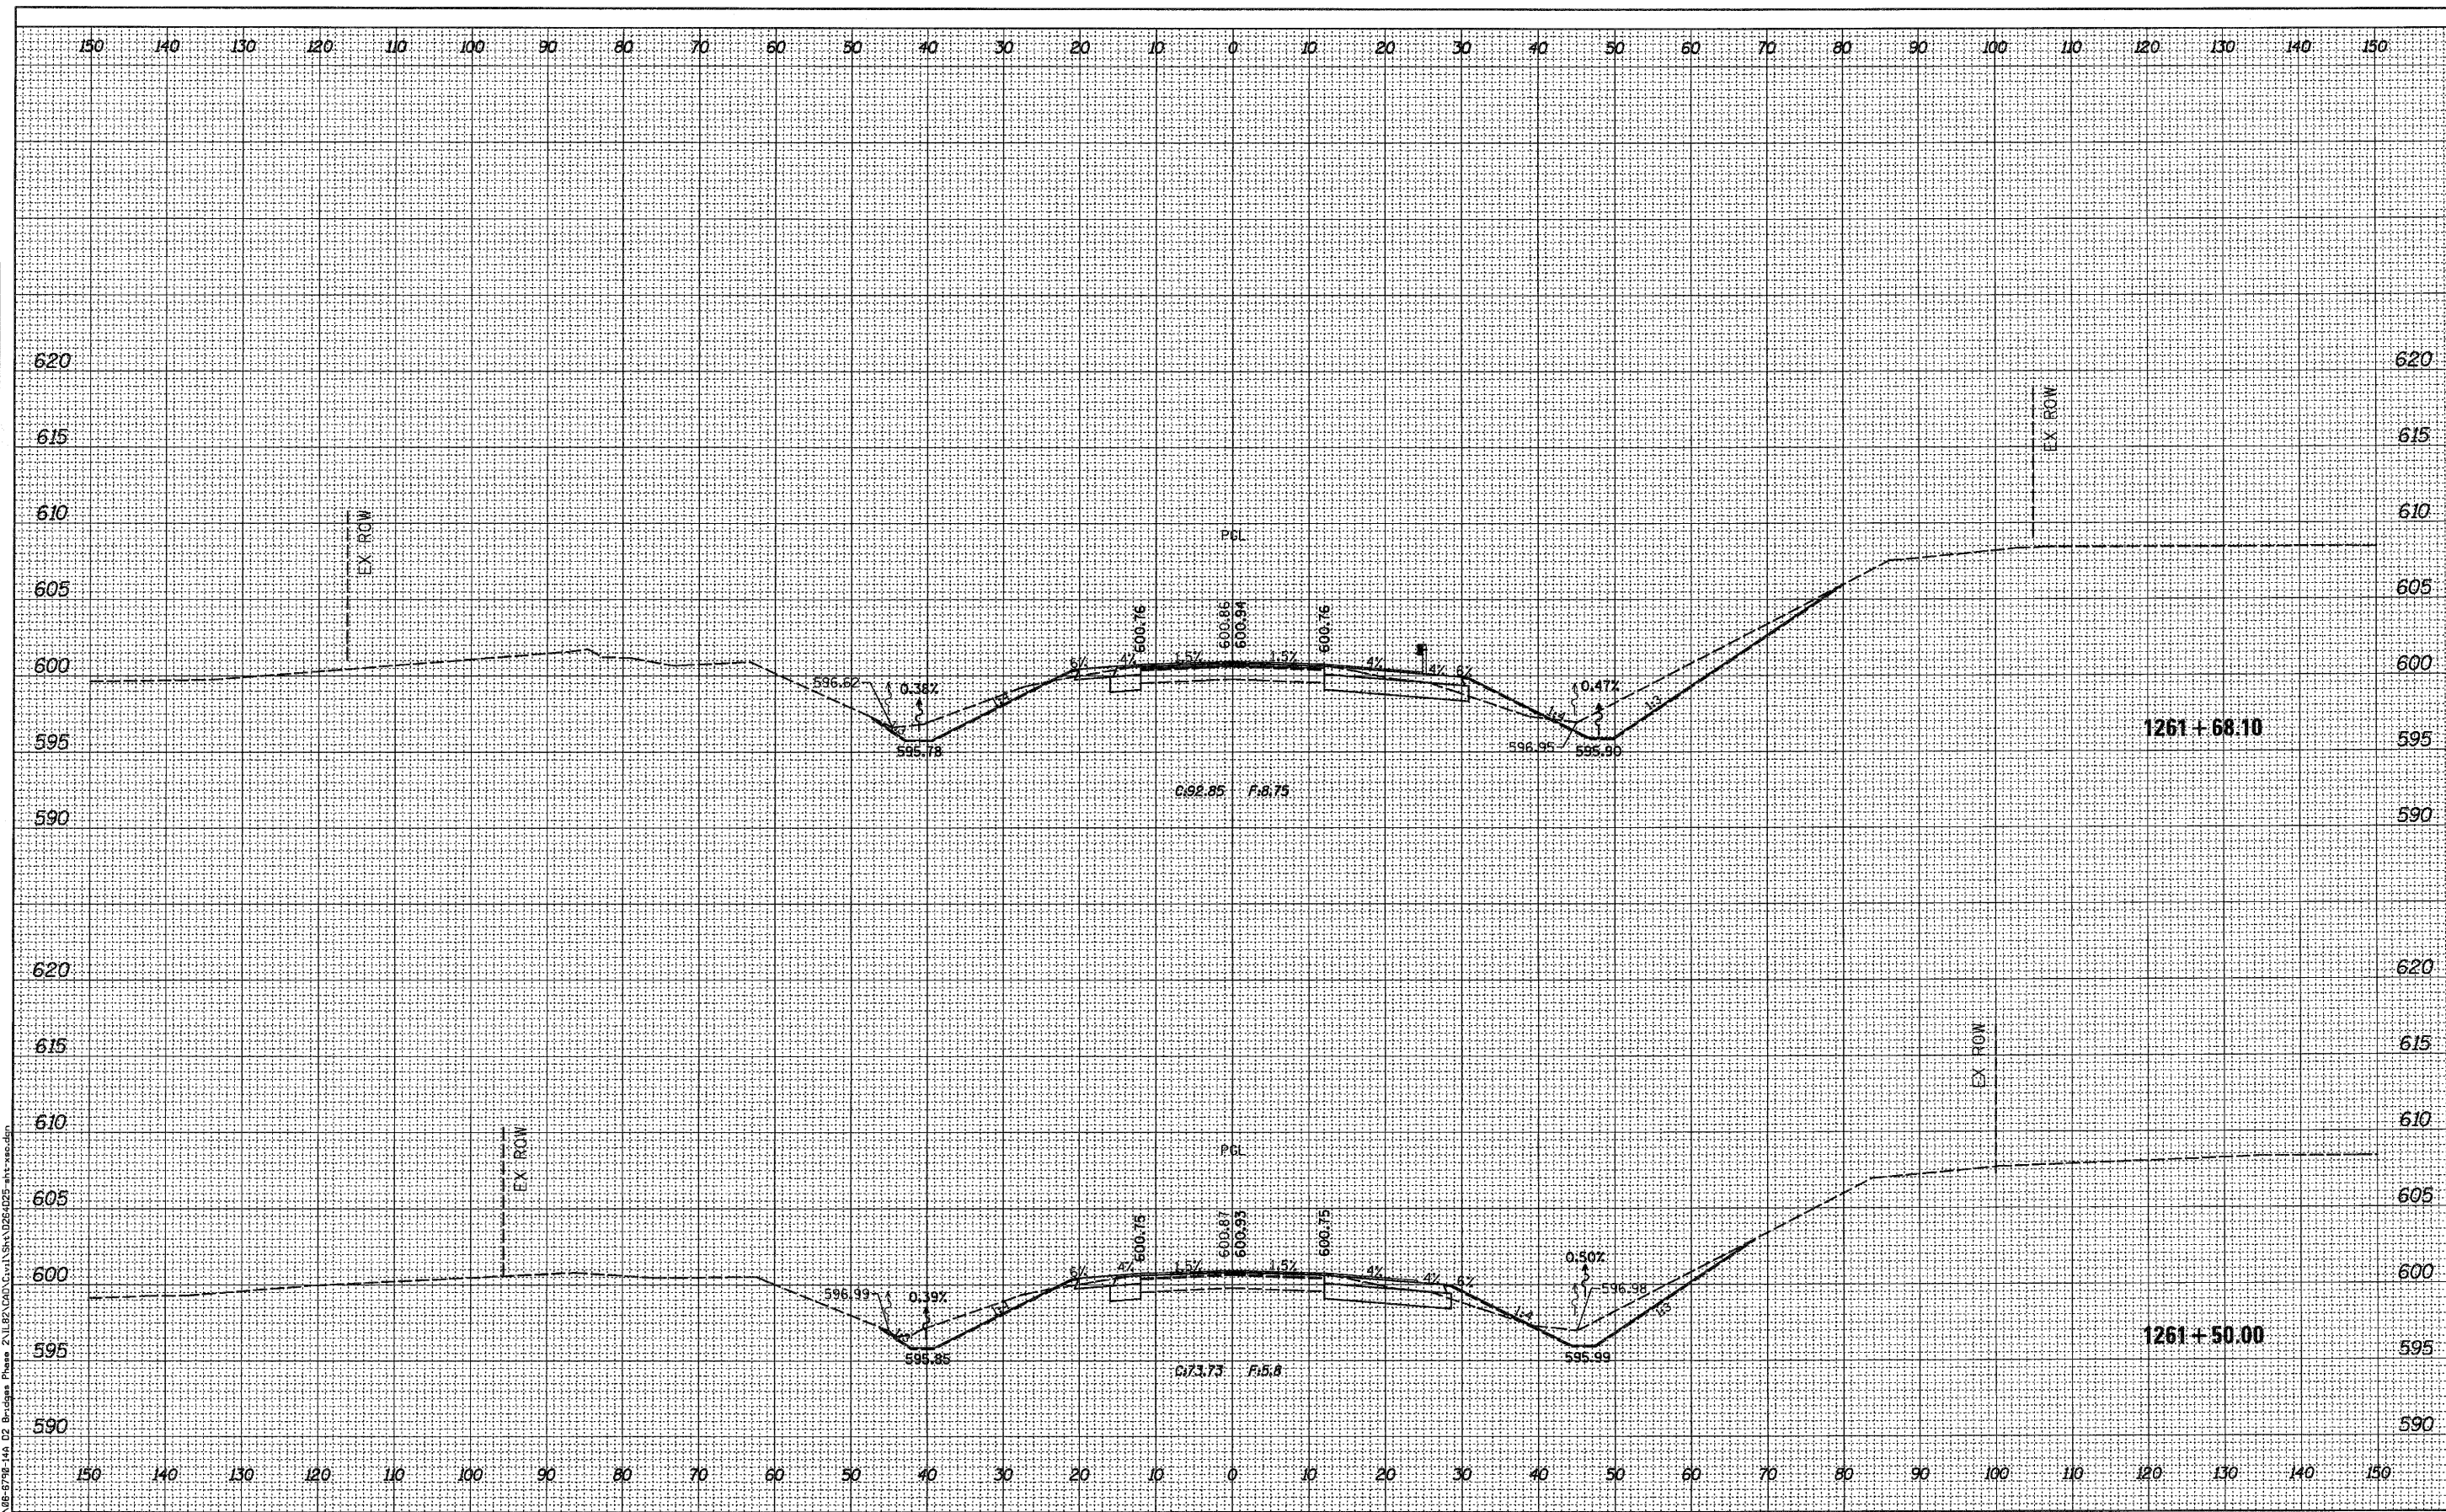

FILE NAME = G:\ENR\88-5798-44 D2 B-Design\88-5798-44\1261+50.00-1261+68.10.dwg



USER NAME = *USER*	DESIGNED - JNH	REVISED -
PLOT SCALE = *SCALE*	DRAWN - JNH	REVISED -
PLOT DATE = 10/26/2010	CHECKED - KMB	REVISED -
	DATE - 08/27/2010	REVISED -

**STATE OF ILLINOIS
DEPARTMENT OF TRANSPORTATION**

CROSS SECTIONS IL 82 OVER GREEN RIVER	
SCALE: 1"=10'H, 5"V	SHEET NO. 5 OF 17 SHEETS
STA. 1261+50.00	TO STA. 1261+68.10

F.A.P. RTE.	SECTION	COUNTY	TOTAL SHEETS	SHEET NO.
638	129BR-4	HENRY	93	81
CONTRACT NO. 64025			ILLINOIS FED. AID PROJECT	